


LAST SAVE: 2015/09/17 - 12:46pm  
 PATH: M:\629179\4ENG\48&C\DD - General DWG\1-0169L-A0009-001-00.dwg  
 B SIZE - 279mm x 432mm

FIELD - COMMUNOTOR CHAMBER

CONTROL PANEL CP-L81

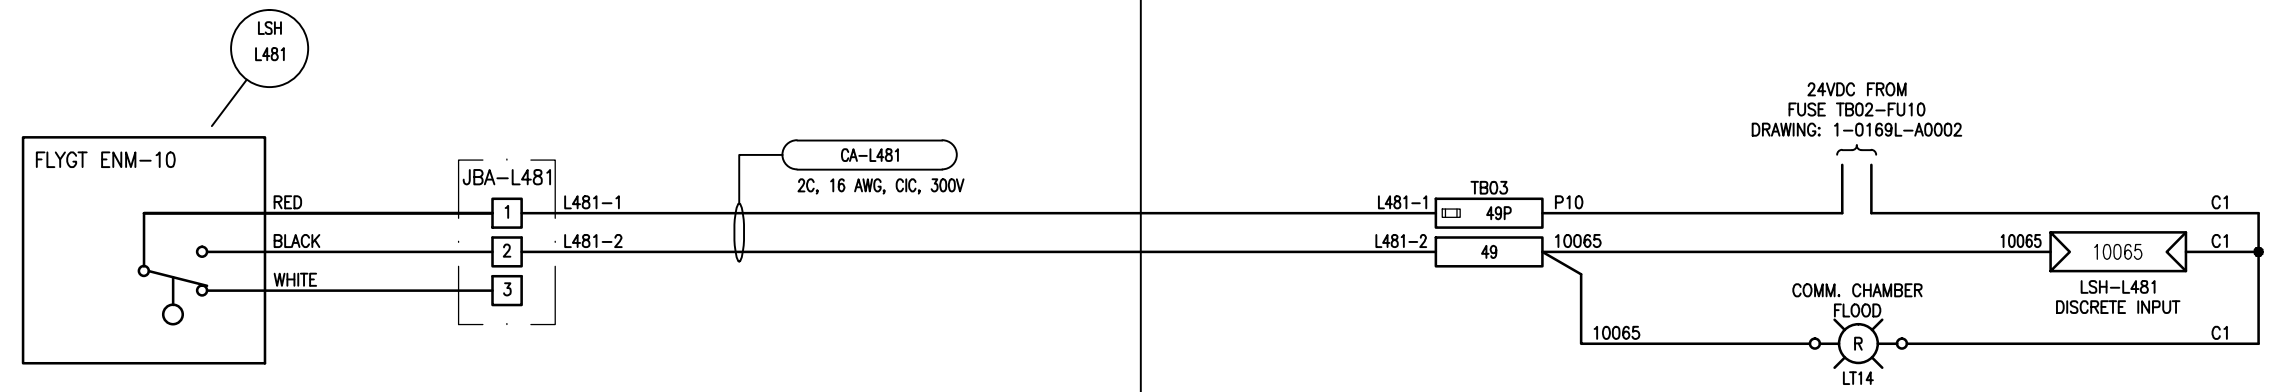

**SNC-LAVALIN INC.**  
 148 Nature Park Way  
 Winnipeg, MB, Canada R3P 0X7  
 204-786-8080

ENGINEER'S SEAL

**PRELIMINARY  
 NOT TO BE  
 USED FOR  
 CONSTRUCTION**



**THE CITY OF WINNIPEG**  
 WATER AND WASTE DEPARTMENT

OLIVE WASTEWATER PUMPING STATION  
 2015 UPGRADES  
 LOOP DIAGRAM  
 COMMUNOTOR CHAMBER FLOOD SWITCH  
 LSH-L481



| NO. | REVISIONS         | DATE       | DESIGN | CHECK |
|-----|-------------------|------------|--------|-------|
| 00  | ISSUED FOR TENDER | 2015/09/17 | BJC    | -     |

|                                |                     |
|--------------------------------|---------------------|
| DESIGNED BY:<br>B. CLEVEN      | CHECKED BY:         |
| DRAWN BY:<br>C. BURZYNSKI      | APPROVED BY:        |
| SCALE:<br>NTS                  | DATE:<br>2015/08/05 |
| BY:<br>ISSUED FOR CONSTRUCTION | DATE:               |
| CONSULTANT NO.:                |                     |

|                                      |              |            |           |
|--------------------------------------|--------------|------------|-----------|
| CITY DRAWING NUMBER<br>1-0169L-A0009 | SHEET<br>001 | REV.<br>00 | SIZE<br>B |
|--------------------------------------|--------------|------------|-----------|