


LAST SAVE: 2015/09/17 - 12:47pm
 PATH: M:\629179\4ENG\48&C\DD - General DWG\1-0169L-A0011-001-00.dwg
 B SIZE - 279mm x 432mm

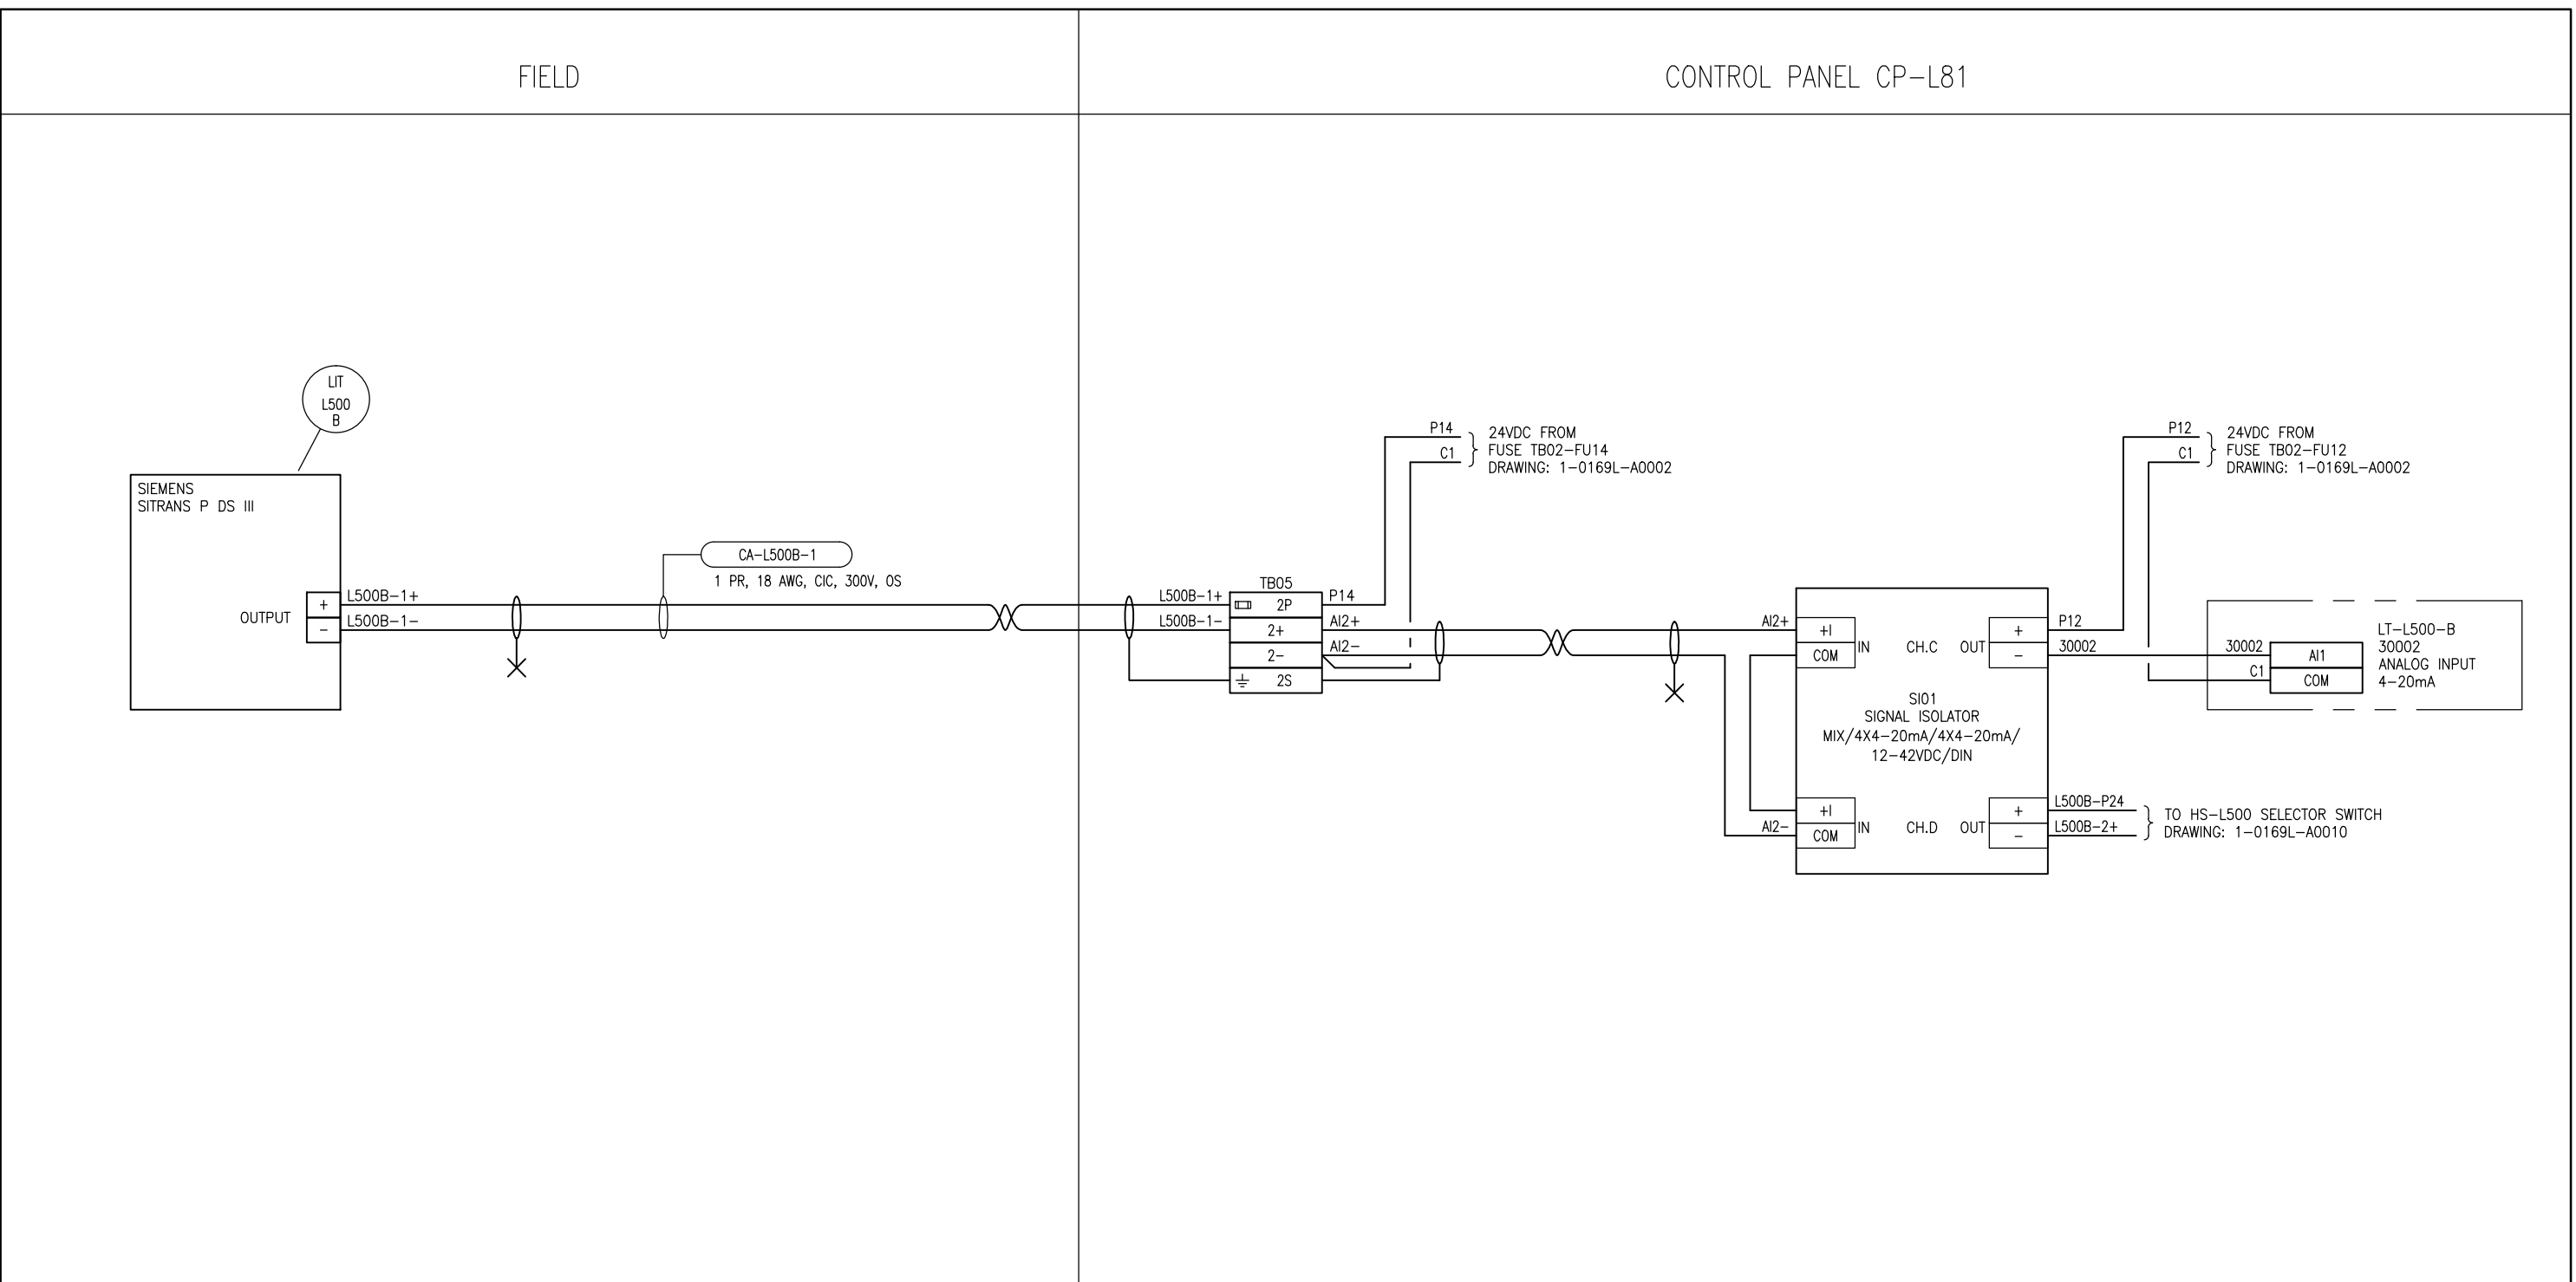

SNC-LAVALIN INC.
 148 Nature Park Way
 Winnipeg, MB, Canada R3P 0X7
 204-786-8080

ENGINEER'S SEAL

PRELIMINARY
 NOT TO BE
 USED FOR
 CONSTRUCTION

THE CITY OF WINNIPEG
 WATER AND WASTE DEPARTMENT

OLIVE WASTEWATER PUMPING STATION
 2015 UPGRADES
 LOOP DIAGRAM
 WET WELL LEVEL TRANSMITTER "B"
 LIT-L500-B

CITY DRAWING NUMBER	SHEET	REV.	SIZE
1-0169L-A0011	001	00	B



NO.	REVISIONS	DATE	DESIGN	CHECK
00	ISSUED FOR TENDER	2015/09/17	BJC	-

DESIGNED BY: B. CLEVEN	CHECKED BY:
DRAWN BY: C. BURZYNSKI	APPROVED BY:
SCALE: NTS	DATE: 2015/08/06
ISSUED FOR CONSTRUCTION	
BY:	DATE:
CONSULTANT NO.:	