



C
SECTION
0002 SCALE: 1 : 40

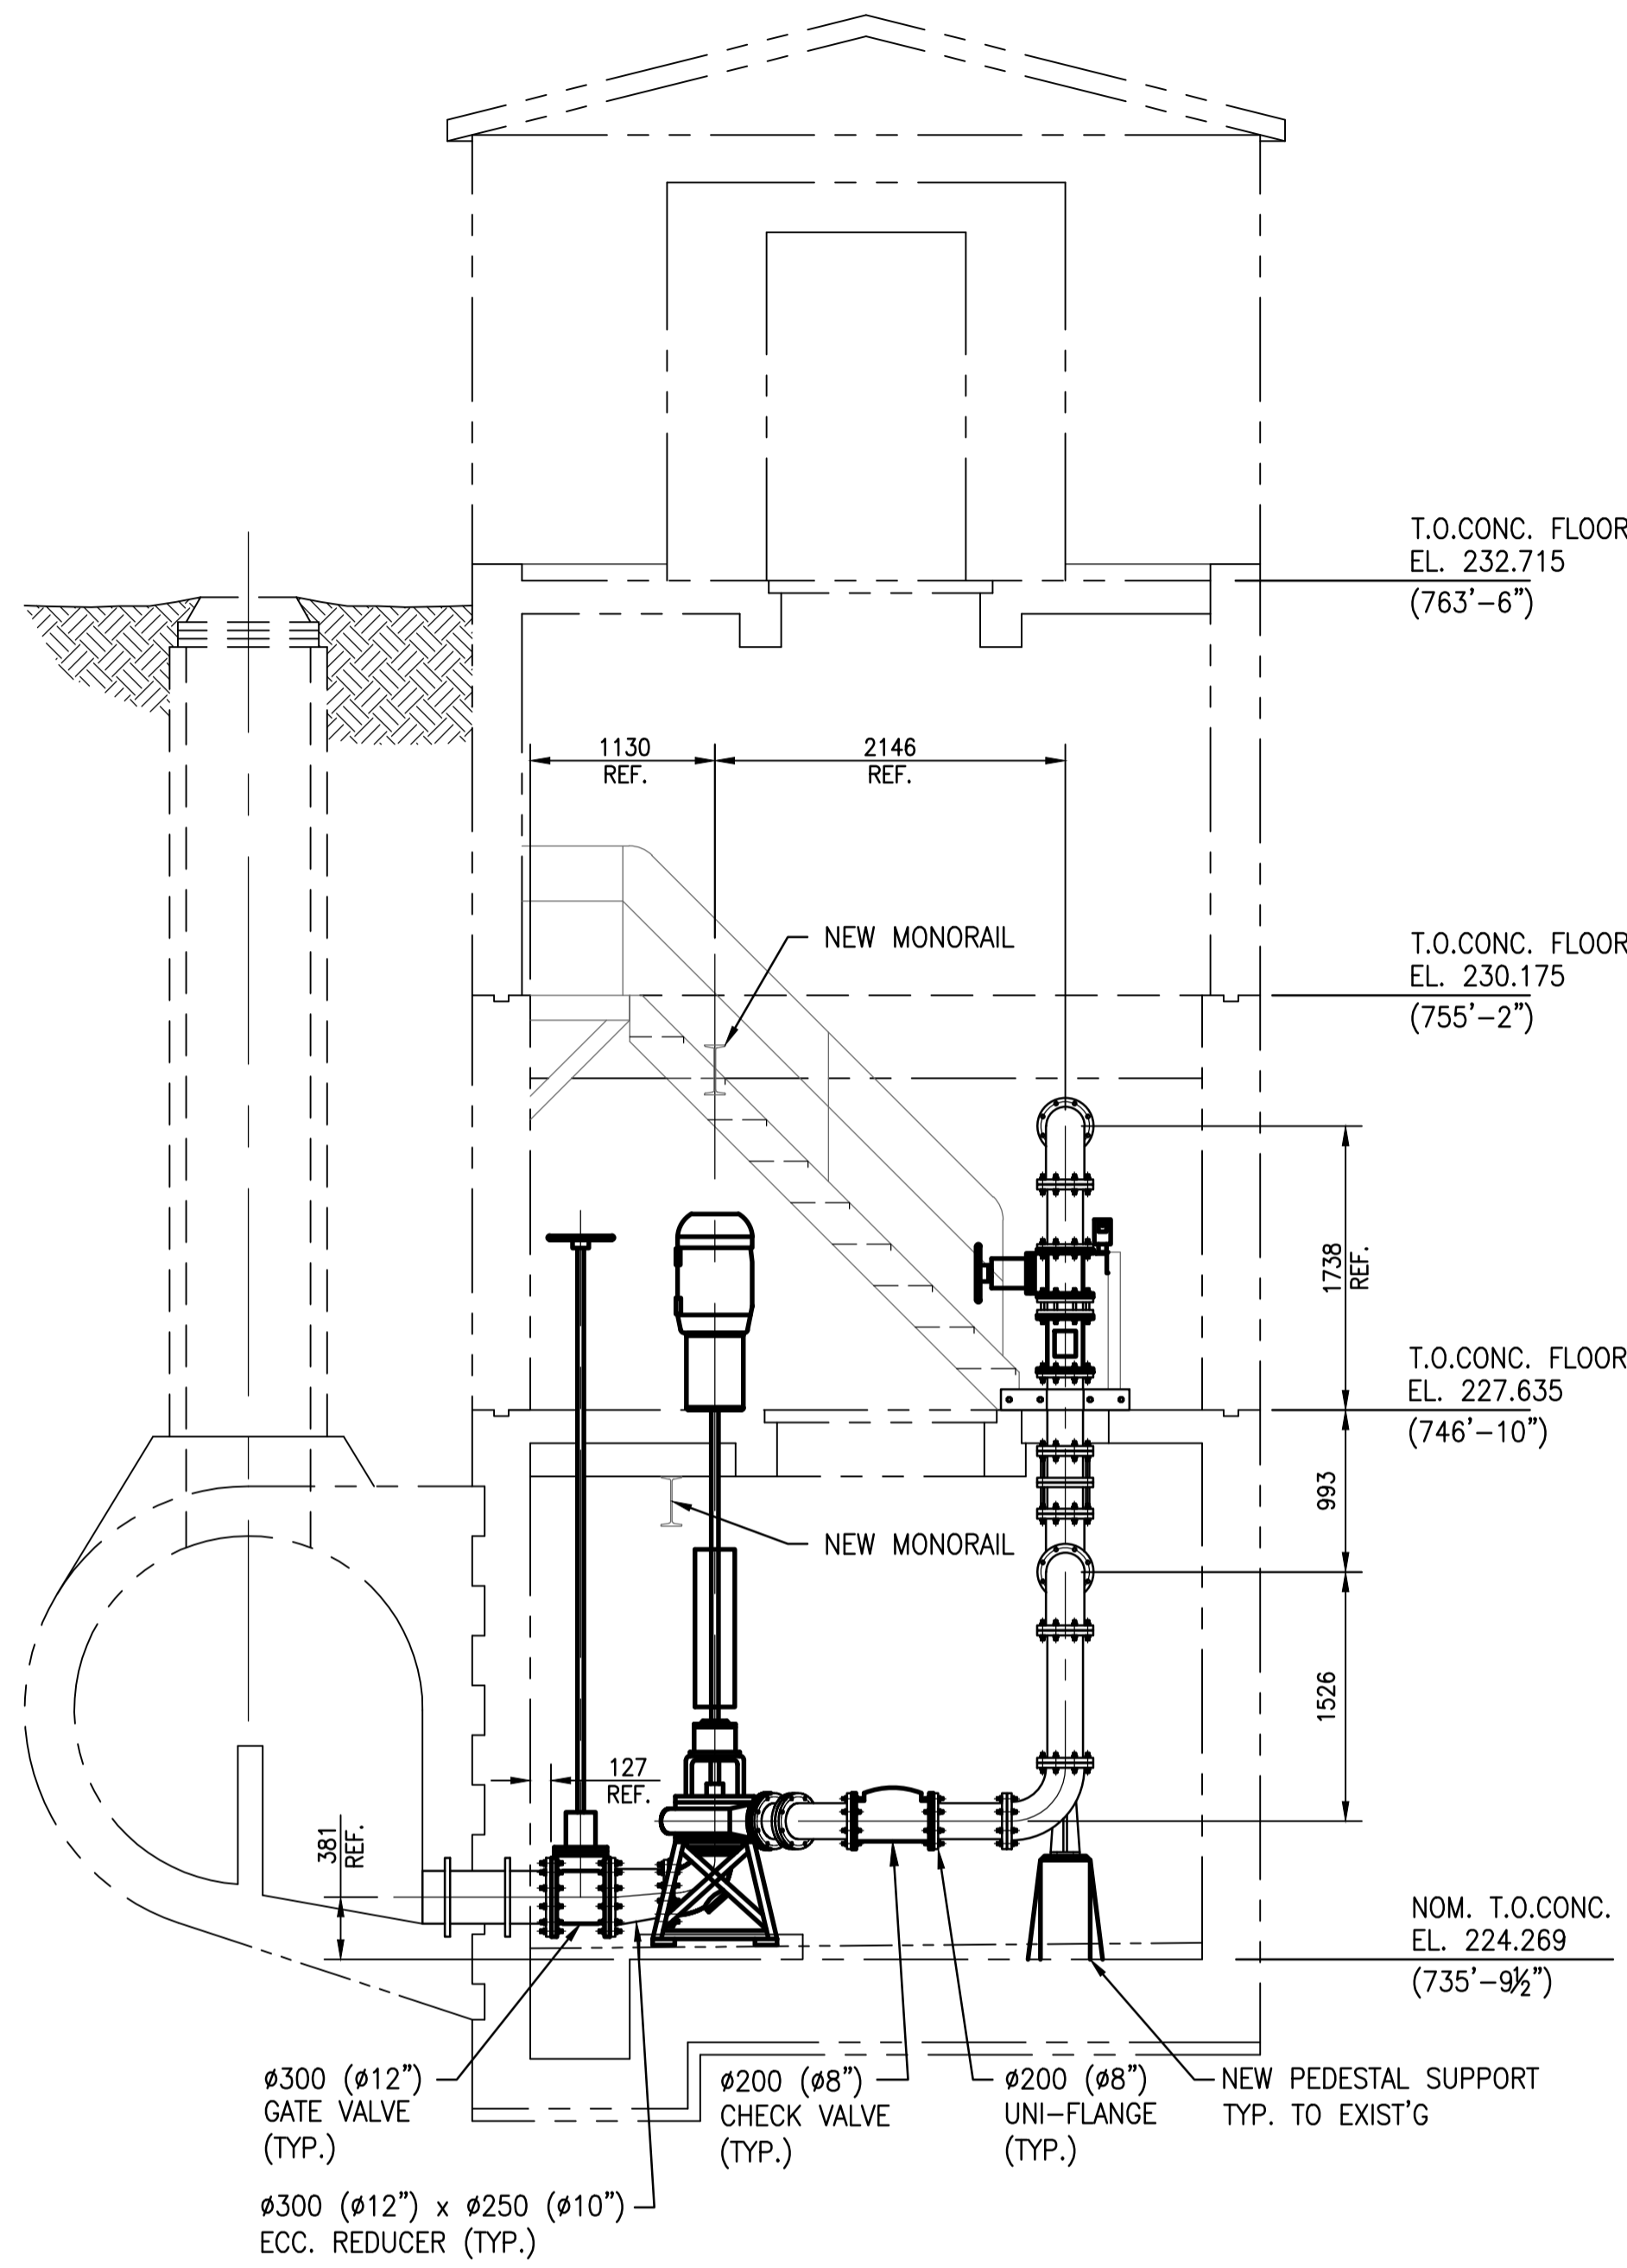

D
SECTION
0002 SCALE: 1 : 40

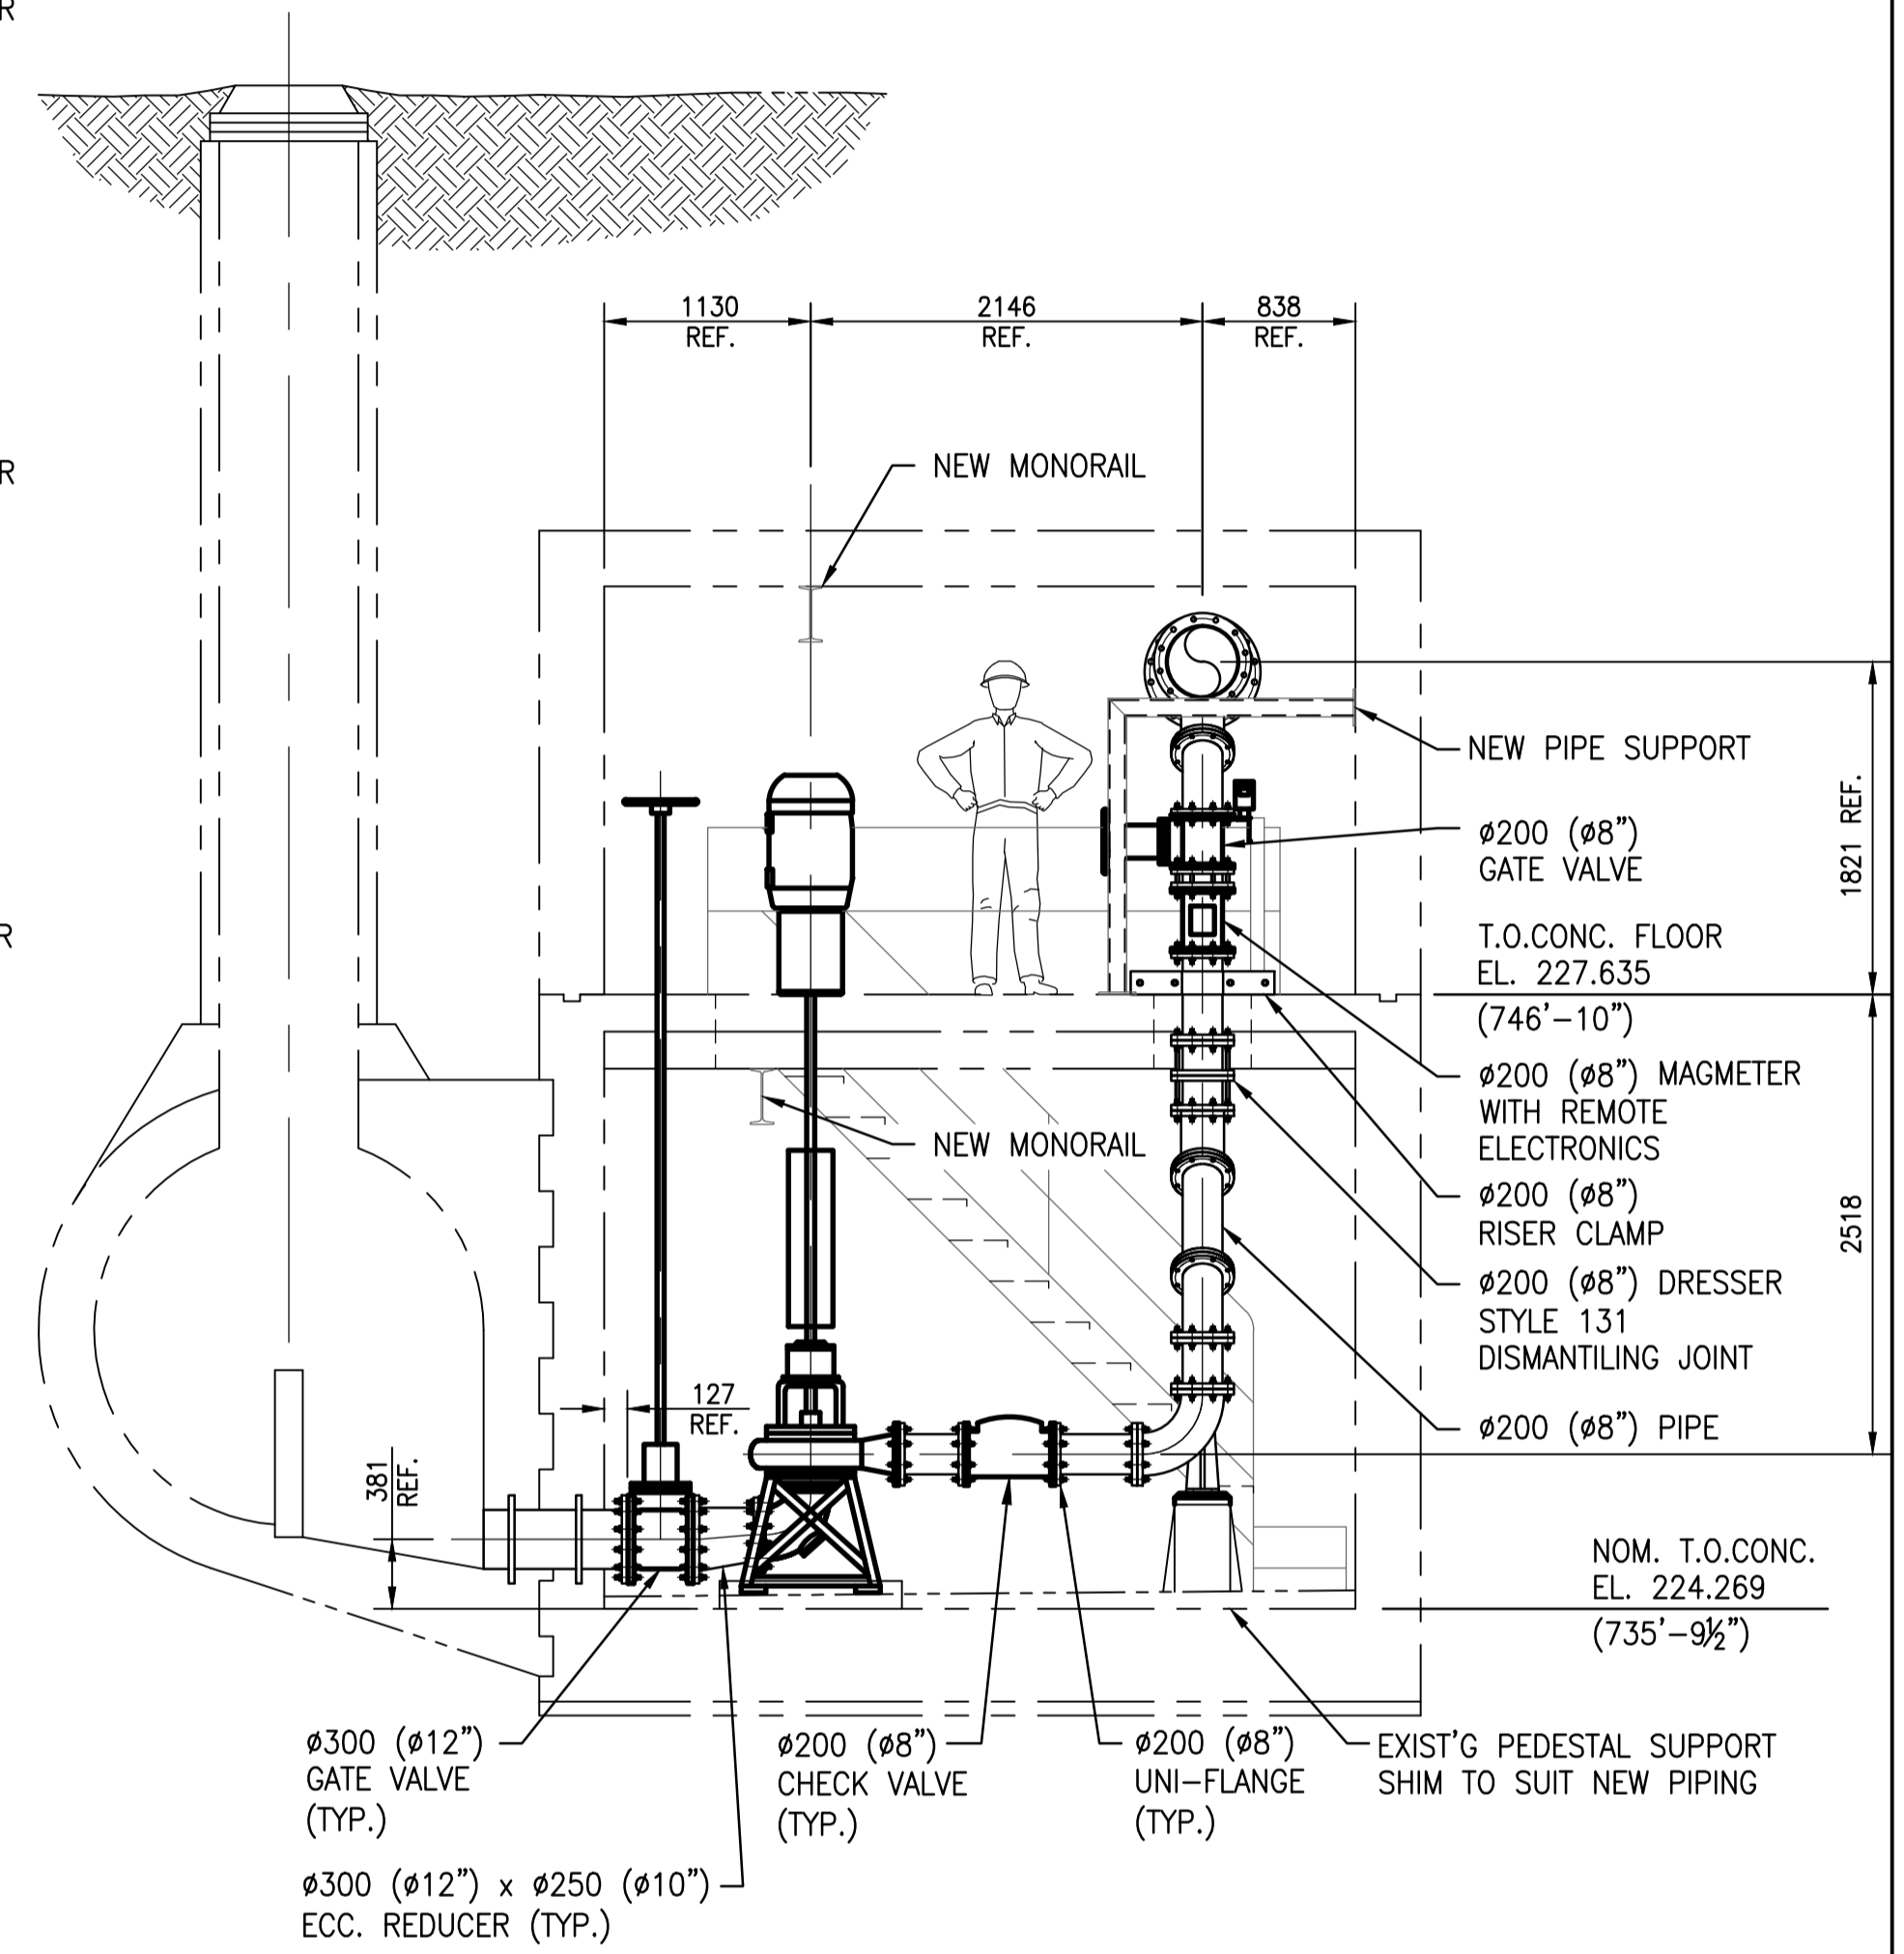

E
SECTION
0002 SCALE: 1 : 40



NO.	REVISIONS	DATE	DESIGN	CHECK
00	ISSUED FOR TENDER	2015/09/17	IP	JA

		SNC-LAVALIN INC. 148 Nature Park Way Winnipeg, MB, Canada R3P 0X7 204-786-8080	
DESIGNED BY:	I. PARKINSON	CHECKED BY:	J. ALO
DRAWN BY:	B. DICKSON	APPROVED BY:	
SCALE:	1:40	ISSUED FOR CONSTRUCTION BY:	
DATE:	2015/06/22	DATE:	
CONSULTANT NO.:			

ENGINEER'S SEAL
PRELIMINARY
NOT TO BE
USED FOR
CONSTRUCTION

THE CITY OF WINNIPEG
WATER AND WASTE DEPARTMENT

OLIVE WASTEWATER PUMPING STATION
2015 UPGRADES
ELEVATIONS
PIPING ARRANGEMENT

CITY DRAWING NUMBER	SHEET	REV.	SIZE
1-0169L-M0004	001	00	A1