


Supply and install 1 cu yd. of crusher fines. Spread to top up low areas on path as per Contract Administrators site direction. Compact using plate type compactor.

New Railing as Per Detail - Note - Center section to have a 3.62 m (12') span between posts.


Existing Culvert

Remove and dispose of existing bollards and chain

**1** Ditch Crossing  
L-4 Scale: 1:50

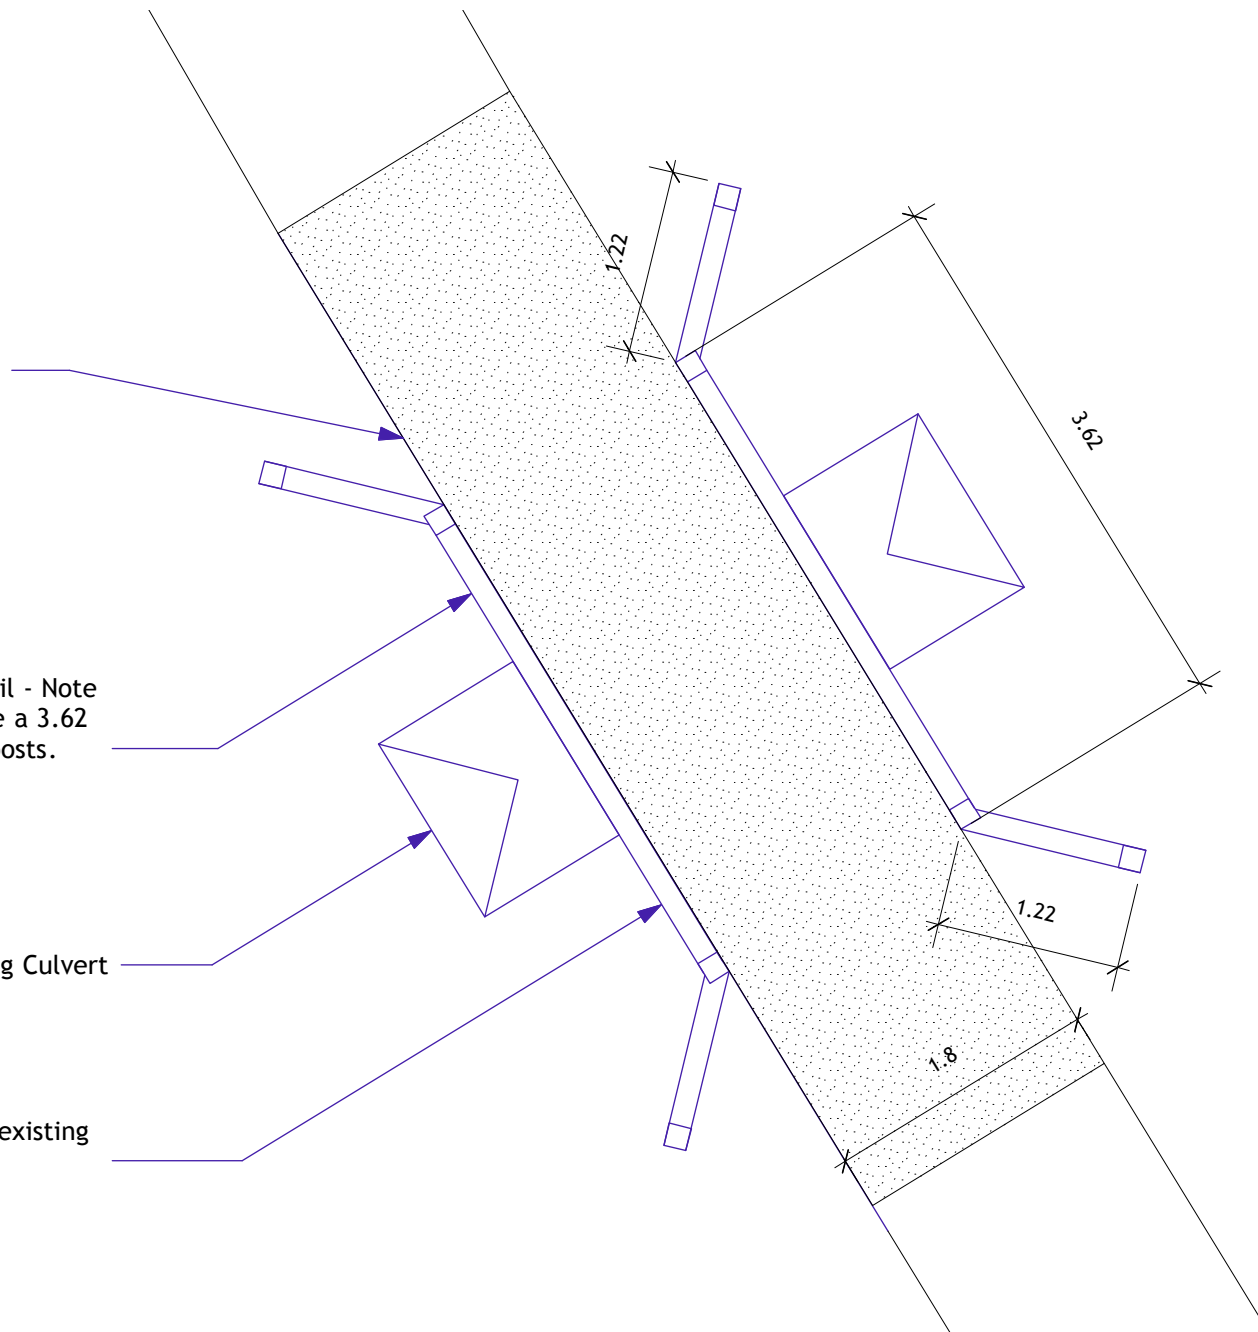


**2** Ditch Crossing Railing Section  
L-4 Scale: 1:25

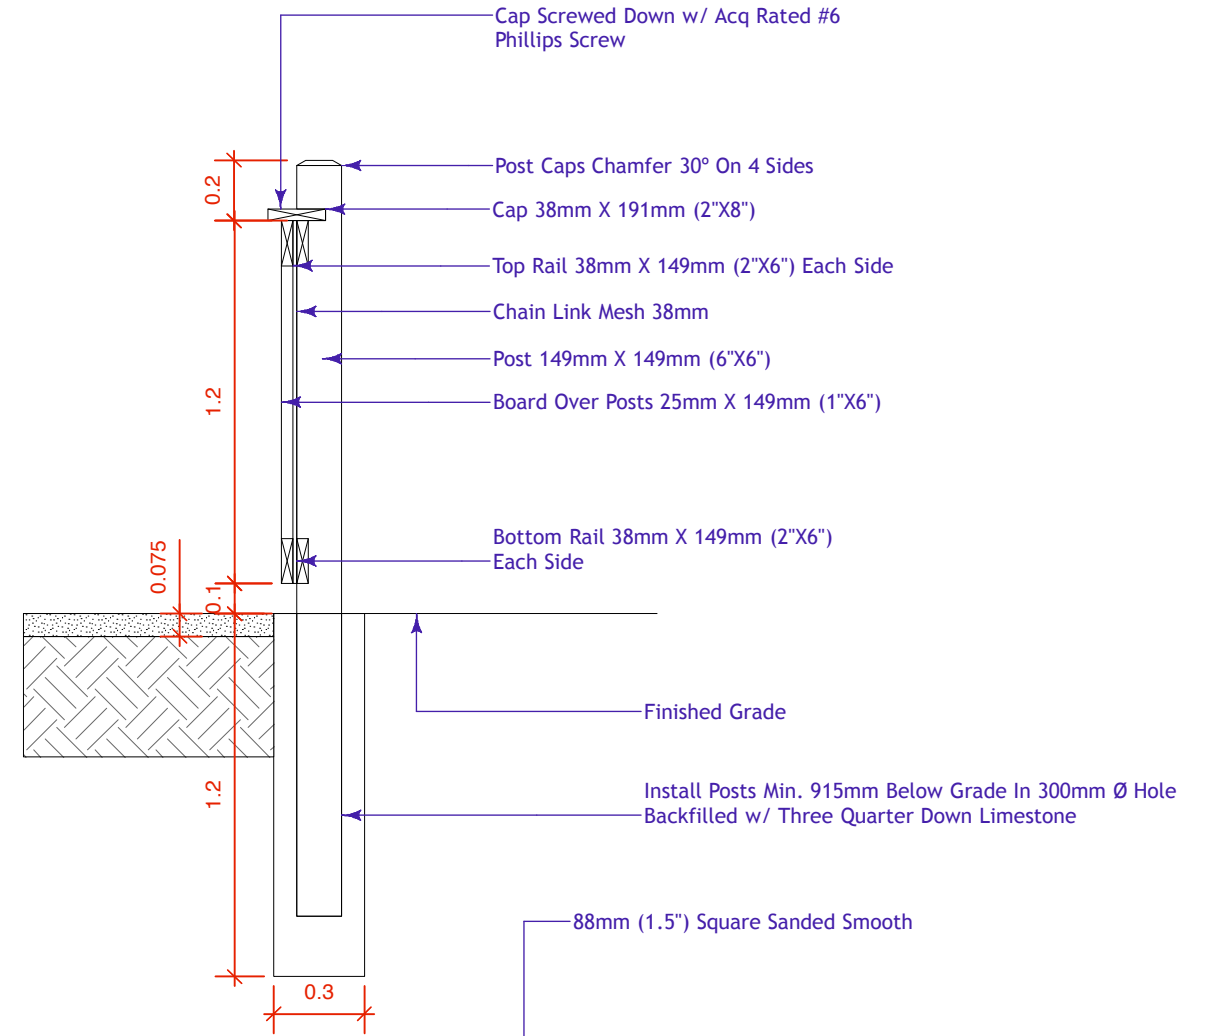

3.5" Lag Bolt w/ Galvanized Washer (Countersunk)

**3** Ditch Crossing Railing Elevation  
L-4 Scale: 1:25

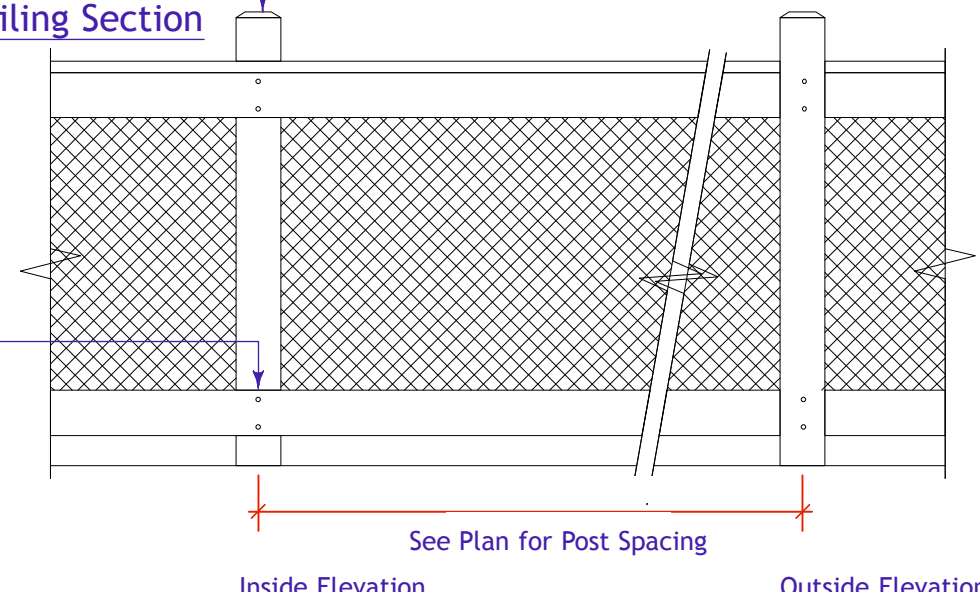

B	15-10-26	For Bid Opp
A	15-10-11	For Review

No.	Date	Issue Notes
-----	------	-------------

Drawing No.

L-4 of 5

## Royalwood Site Improvements Crossing Enhancement

