



**3 Railing Section**  
L-5 Scale: 1:20

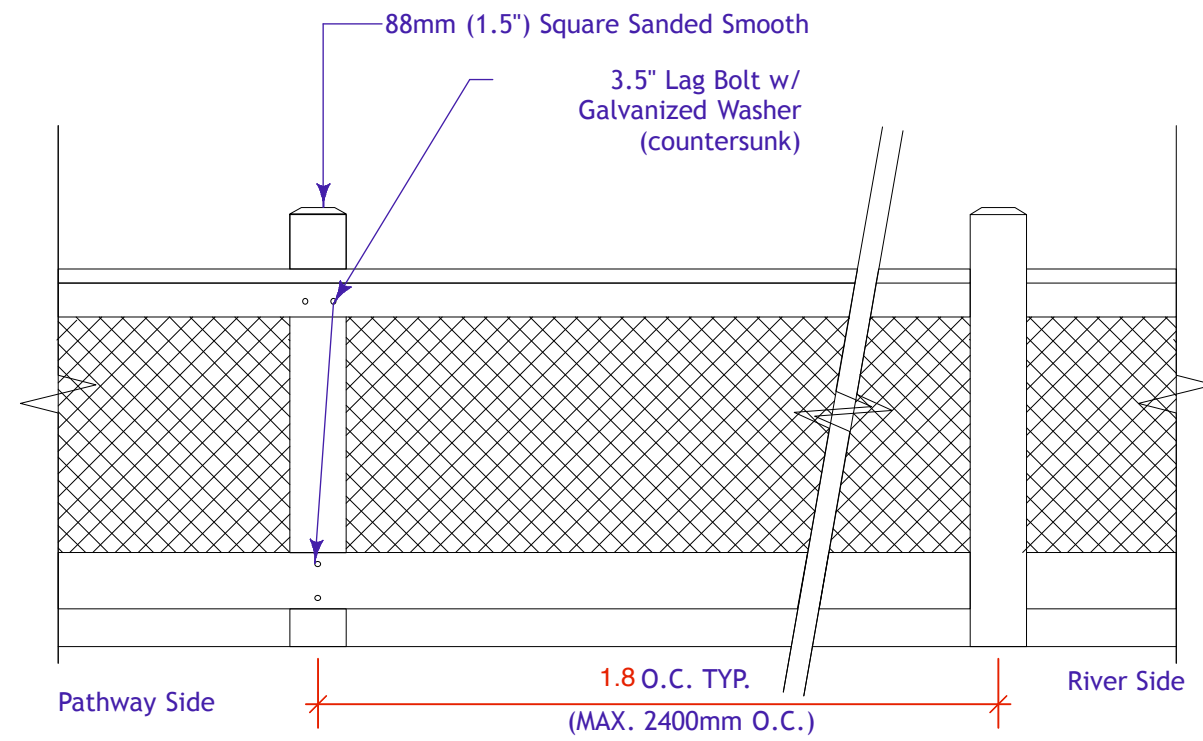

**2 Railing Elevation**  
L-5 Scale: 1:20

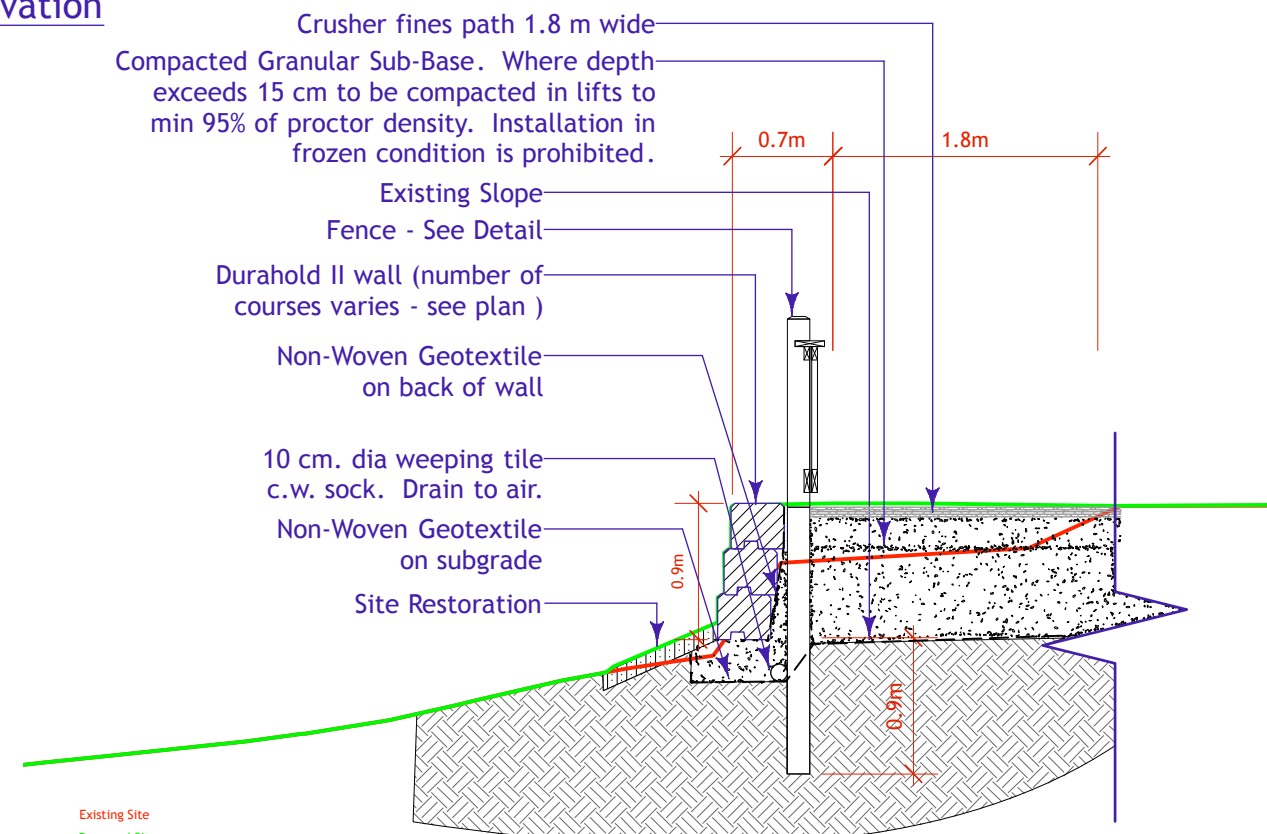

**1 Durahold II Retaining Wall**  
L-5 Scale: 1:50

B 15-10-26 For Bid Opp  
A 15-10-11 For Review

No. Date Issue Notes

Drawing No.

L-5 of 5

# Royalwood Site Improvements

## John Bruce Details

