


BREWSTER STREET

INTERNAL SEWER REPAIR,
GROUT JUNCTION @ 149.2

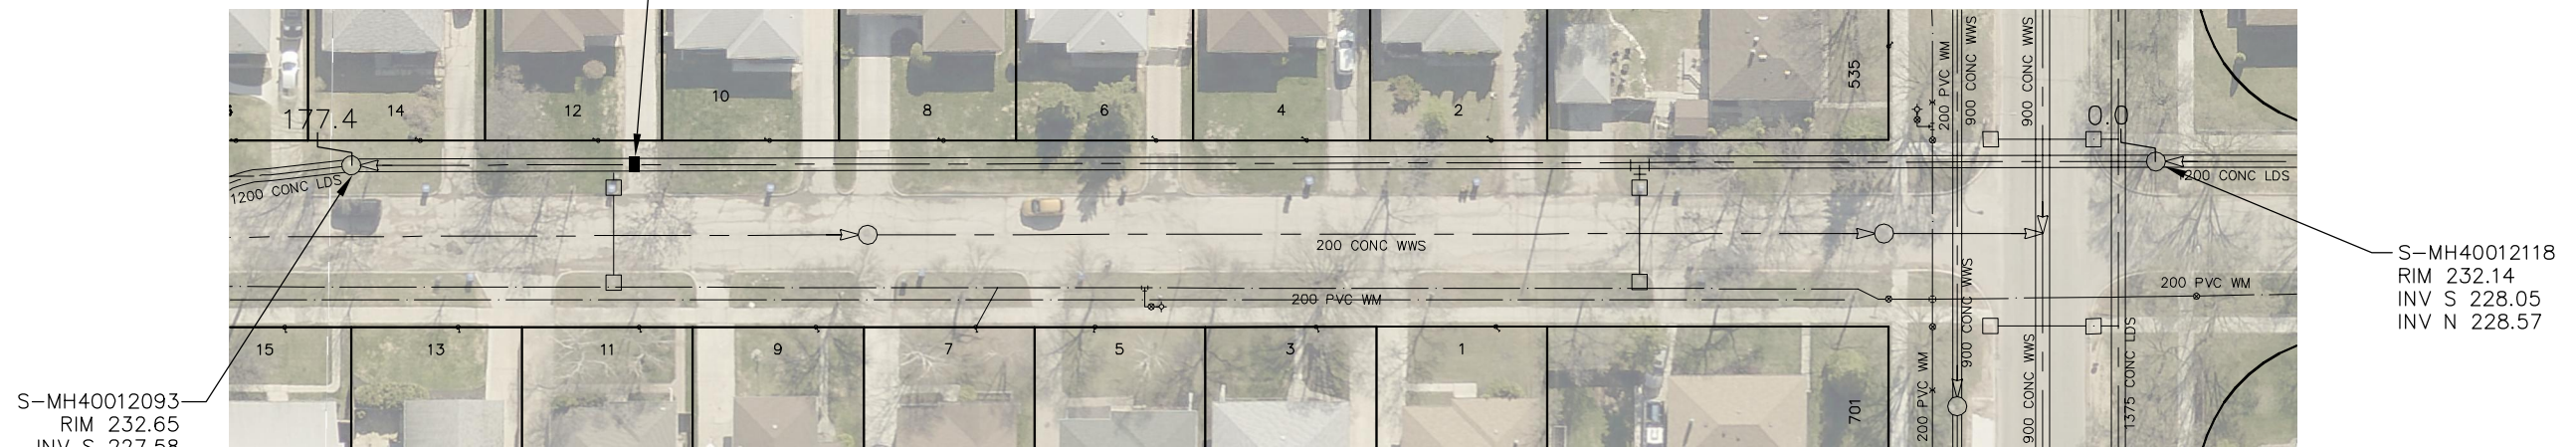

SEWER JUNCTION INFORMATION FROM
SEWER VIDEO INSPECTION

SEWER ID S-MA40013369

DISTANCE FROM MH ID S-MH40012118

DISTANCE	DIAMETER	CLOCK
22.0	200	11
158.2	200	10


WARNING

IF POWER EQUIPMENT OR EXPLOSIVES
ARE TO BE USED FOR EXCAVATION ON
THIS PROJECT THE CONTRACTOR MUST:

- 1) NOTIFY THE GAS COMPANY OF THE
PROPOSED LOCATION OF EXCAVATION.
- 2) TAKE PRECAUTION TO AVOID DAMAGE
TO GAS COMPANY INSTALLATIONS.

SEE PROVINCIAL REGULATION 210/72 FOR DETAILS

METRIC
WHOLE NUMBERS INDICATE MILLIMETRES
DECIMALIZED NUMBERS INDICATE METRES

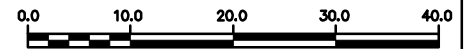

<p>LOCATION APPROVED UNDERGROUND STRUCTURES</p> <p>SUPV. U/G STRUCTURES COMMITTEE _____ DATE _____</p> <p>NOTE: LOCATION OF UNDERGROUND STRUCTURES AS SHOWN ARE BASED ON THE BEST INFORMATION AVAILABLE BUT NO GUARANTEE IS GIVEN THAT ALL EXISTING UTILITIES ARE SHOWN OR THAT THE GIVEN LOCATIONS ARE EXACT. CONFIRMATION OF EXISTENCE AND EXACT LOCATION OF ALL SERVICES MUST BE OBTAINED FROM THE INDIVIDUAL UTILITIES BEFORE PROCEEDING WITH CONSTRUCTION.</p>	<table border="1" style="width: 100%; border-collapse: collapse;"> <tr> <td style="width: 5%;">NO.</td> <td style="width: 15%;">REVISIONS</td> <td style="width: 15%;">DATE</td> <td style="width: 5%;">BY</td> </tr> <tr> <td> </td> <td> </td> <td> </td> <td> </td> </tr> </table>	NO.	REVISIONS	DATE	BY													<table border="1" style="width: 100%; border-collapse: collapse;"> <tr> <td style="width: 50%;">DESIGNED BY TAS</td> <td style="width: 50%;">CHECKED BY SC</td> </tr> <tr> <td>DRAWN BY RS</td> <td>APPROVED BY KZ</td> </tr> <tr> <td>SCALE: HORIZONTAL 1:750 VERTICAL</td> <td>RELEASED FOR CONSTRUCTION</td> </tr> <tr> <td>DATE 2015 12 16</td> <td>DATE</td> </tr> </table>	DESIGNED BY TAS	CHECKED BY SC	DRAWN BY RS	APPROVED BY KZ	SCALE: HORIZONTAL 1:750 VERTICAL	RELEASED FOR CONSTRUCTION	DATE 2015 12 16	DATE	<p>ENGINEER'S SEAL</p> <p>ORIGINAL SIGNED BY S.R.J. COURNOYER 12/07/15</p> <p>CONSULTANT DRAWING NUMBER</p> <p>_____</p>	<p>THE CITY OF WINNIPEG WATER AND WASTE DEPARTMENT ENGINEERING DIVISION</p> <p>2015 SEWER RENEWALS BY STABILIZATION BREWSTER STREET 1ST MH N OF KILDARE AVENUE WEST TO MH AT KILDARE AVENUE WEST</p>	<p>SHEET 5 OF 41</p> <p>CITY DRAWING NUMBER</p> <p>11122</p>
NO.	REVISIONS	DATE	BY																										
DESIGNED BY TAS	CHECKED BY SC																												
DRAWN BY RS	APPROVED BY KZ																												
SCALE: HORIZONTAL 1:750 VERTICAL	RELEASED FOR CONSTRUCTION																												
DATE 2015 12 16	DATE																												