


CORDOVA STREET

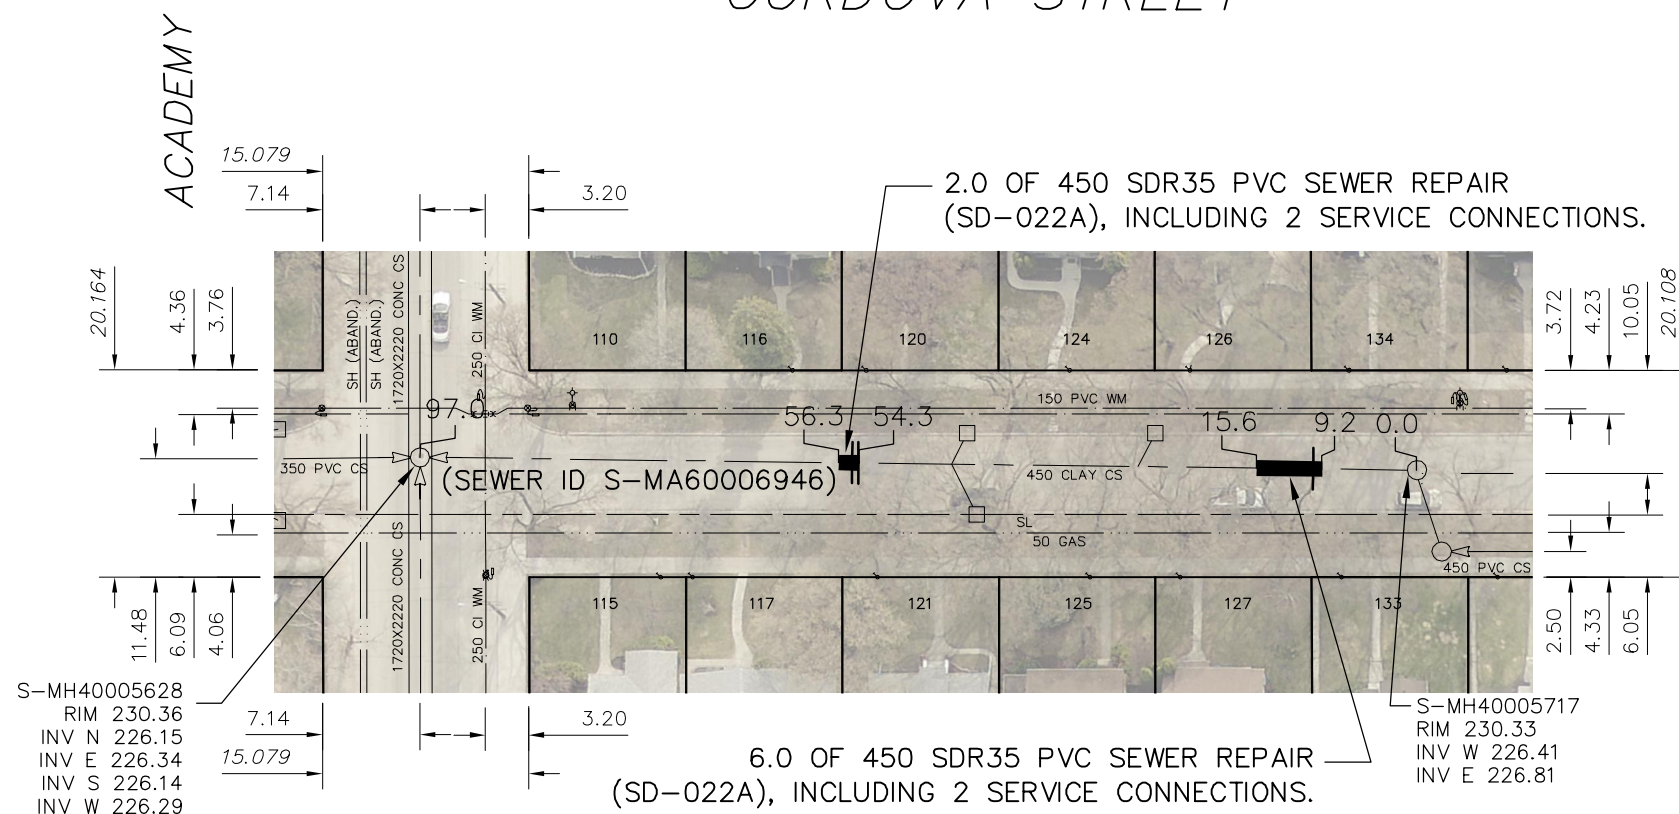

SEWER JUNCTION INFORMATION FROM SEWER VIDEO INSPECTION		
SEWER ID S-MA60006946		
DISTANCE FROM MH ID S-MH40005717		
DISTANCE	DIAMETER	CLOCK
10.1	150	1
10.1	150	11
24.7	150	2
25.6	150	11
27.2	150	1
32.5	150	1
32.2	150	11
43.1	250	11
44.0	250	2
54.4	150	12
55.0	150	12
62.6	150	1
68.4	150	12
70.5	150	11

WARNING


IF POWER EQUIPMENT OR EXPLOSIVES ARE TO BE USED FOR EXCAVATION ON THIS PROJECT THE CONTRACTOR MUST:

- 1) NOTIFY THE GAS COMPANY OF THE PROPOSED LOCATION OF EXCAVATION.
- 2) TAKE PRECAUTION TO AVOID DAMAGE TO GAS COMPANY INSTALLATIONS.

SEE PROVINCIAL REGULATION 210/72 FOR DETAILS

METRIC

WHOLE NUMBERS INDICATE MILLIMETRES
DECIMALIZED NUMBERS INDICATE METRES

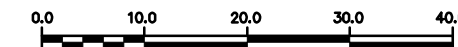

LOCATION APPROVED UNDERGROUND STRUCTURES SUPV. U/G STRUCTURES COMMITTEE _____ DATE _____ NOTE: LOCATION OF UNDERGROUND STRUCTURES AS SHOWN ARE BASED ON THE BEST INFORMATION AVAILABLE BUT NO GUARANTEE IS GIVEN THAT ALL EXISTING UTILITIES ARE SHOWN OR THAT THE GIVEN LOCATIONS ARE EXACT. CONFIRMATION OF EXISTENCE AND EXACT LOCATION OF ALL SERVICES MUST BE OBTAINED FROM THE INDIVIDUAL UTILITIES BEFORE PROCEEDING WITH CONSTRUCTION.	B.M. ELEV. <table border="1"> <tr><td> </td><td> </td><td> </td><td> </td></tr> <tr><td> </td><td> </td><td> </td><td> </td></tr> <tr><td> </td><td> </td><td> </td><td> </td></tr> <tr><td> </td><td> </td><td> </td><td> </td></tr> <tr><td> </td><td> </td><td> </td><td> </td></tr> <tr><td> </td><td> </td><td> </td><td> </td></tr> <tr><td> </td><td> </td><td> </td><td> </td></tr> <tr><td> </td><td> </td><td> </td><td> </td></tr> <tr><td> </td><td> </td><td> </td><td> </td></tr> <tr><td> </td><td> </td><td> </td><td> </td></tr> <tr><td> </td><td> </td><td> </td><td> </td></tr> <tr><td> </td><td> </td><td> </td><td> </td></tr> </table>	DESIGNED BY TS CHECKED BY SC DRAWN BY RS APPROVED BY KZ SCALE: HORIZONTAL 1:750 VERTICAL _____ RELEASED FOR CONSTRUCTION _____ DATE _____	ENGINEER'S SEAL ORIGINAL SIGNED BY S.R.J. COURNOYER 12/07/15 CONSULTANT DRAWING NUMBER _____	 THE CITY OF WINNIPEG WATER AND WASTE DEPARTMENT ENGINEERING DIVISION 2015 SEWER RENEWALS BY TRENCHLESS POINT REPAIR CORDOVA STREET MH AT ACADEMY (Q) TO 1ST MH S OF ACADEMY	SHEET 10 OF 41
NO. REVISIONS DATE BY	DATE 2015 12 16 PLOT DATE: 2015 12 16	CITY DRAWING NUMBER 11127	