
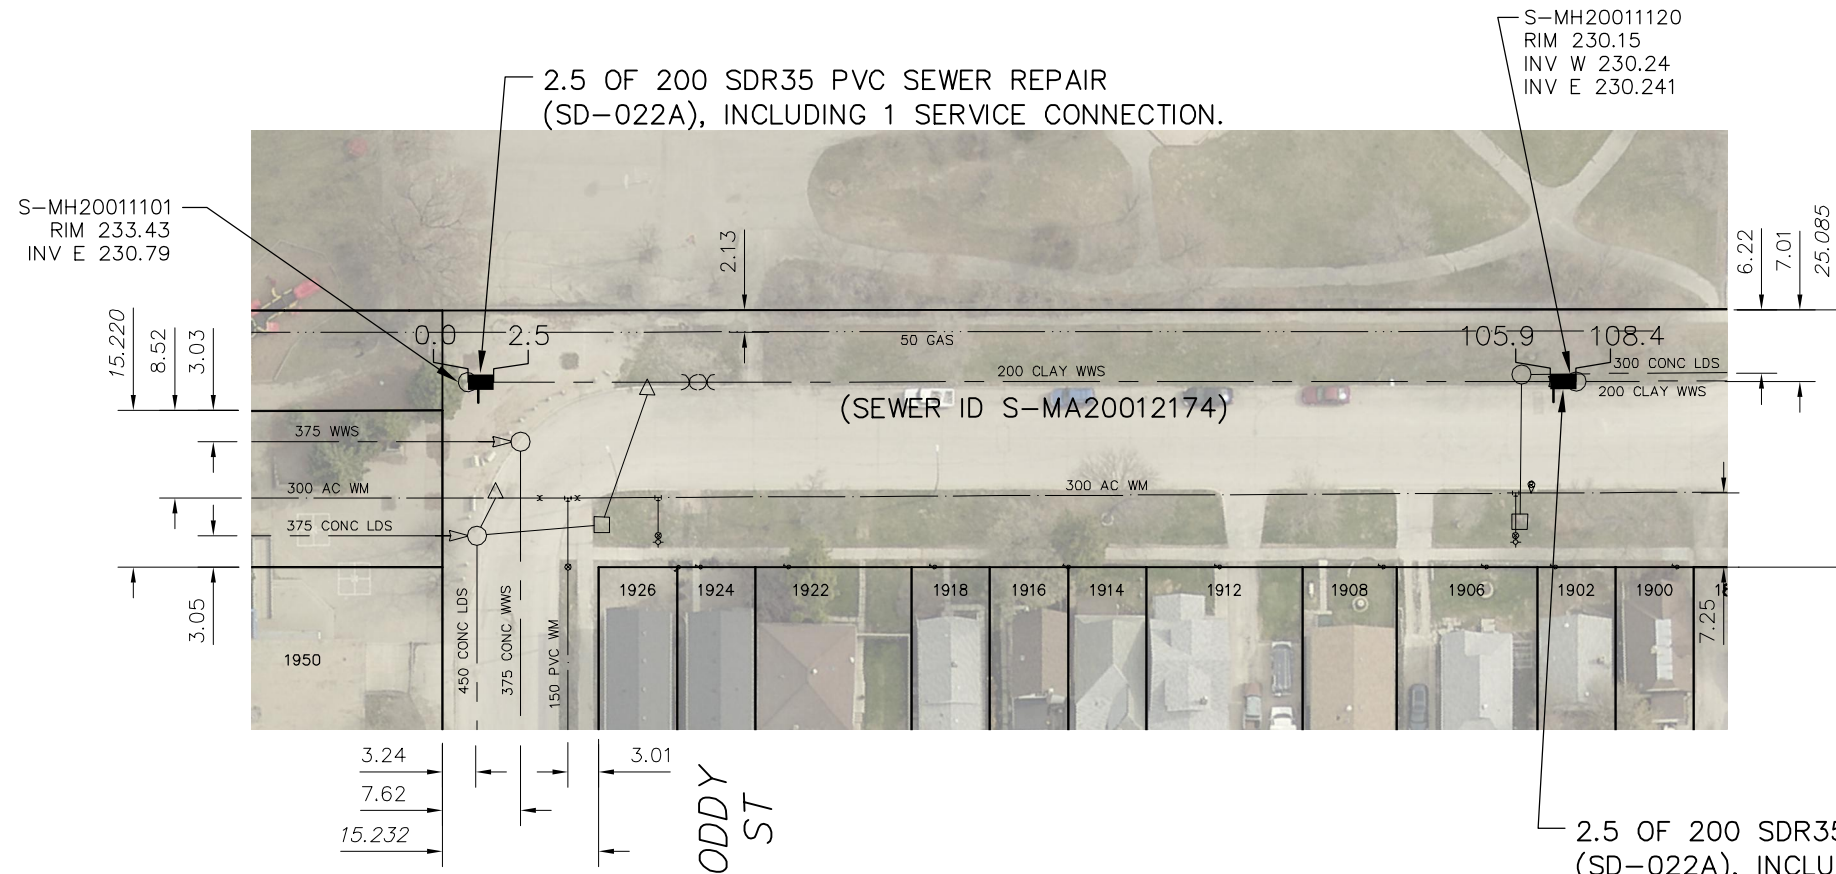


PACIFIC AVE WEST

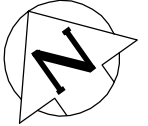

SEWER JUNCTION INFORMATION FROM SEWER VIDEO INSPECTION

SEWER ID S-MA20012174

DISTANCE FROM MH ID S-MH20011101		
DISTANCE	DIAMETER	CLOCK
1.0	150	1
19.2	150	2
21.7	150	2
22.5	150	2
19.0	150	1
33.8	150	1

**** REVERSAL REQUIRED ****

SEWER JUNCTION INFORMATION FROM SEWER VIDEO INSPECTION

SEWER ID S-MA20012174

DISTANCE FROM MH ID S-MH20011120		
DISTANCE	DIAMETER	CLOCK
2.2	150	11
4.0	150	10
10.0	150	11
23.8	150	10
35.7	150	12
43.6	150	11
52.2	150	10

**** REVERSAL REQUIRED ****

WARNING

IF POWER EQUIPMENT OR EXPLOSIVES ARE TO BE USED FOR EXCAVATION ON THIS PROJECT THE CONTRACTOR MUST:

- 1) NOTIFY THE GAS COMPANY OF THE PROPOSED LOCATION OF EXCAVATION.
- 2) TAKE PRECAUTION TO AVOID DAMAGE TO GAS COMPANY INSTALLATIONS.

SEE PROVINCIAL REGULATION 210/72 FOR DETAILS

METRIC

WHOLE NUMBERS INDICATE MILLIMETRES
DECIMALIZED NUMBERS INDICATE METRES



LOCATION APPROVED UNDERGROUND STRUCTURES	B.M. ELEV.					ENGINEER'S SEAL ORIGINAL SIGNED BY S.R.J. COURNOYER 12/07/15	THE CITY OF WINNIPEG WATER AND WASTE DEPARTMENT ENGINEERING DIVISION
SUPV. U/G STRUCTURES COMMITTEE _____ DATE _____ NOTE: LOCATION OF UNDERGROUND STRUCTURES AS SHOWN ARE BASED ON THE BEST INFORMATION AVAILABLE BUT NO GUARANTEE IS GIVEN THAT ALL EXISTING UTILITIES ARE SHOWN OR THAT THE GIVEN LOCATIONS ARE EXACT. CONFIRMATION OF EXISTENCE AND EXACT LOCATION OF ALL SERVICES MUST BE OBTAINED FROM THE INDIVIDUAL UTILITIES BEFORE PROCEEDING WITH CONSTRUCTION.				DESIGNED BY TS CHECKED BY SC DRAWN BY RS APPROVED BY KZ SCALE: HORIZONTAL 1:750 VERTICAL _____ RELEASED FOR CONSTRUCTION _____		CONSULTANT DRAWING NUMBER _____	2015 SEWER RENEWALS BY EXTERNAL POINT REPAIR PACIFIC AVENUE WEST MH AT ODDY STREET TO 1ST MH E OF ODDY STREET
				DATE 2015 12 16 PLOT DATE: 2015 12 16			SHEET 29 OF 41 CITY DRAWING NUMBER 11146