
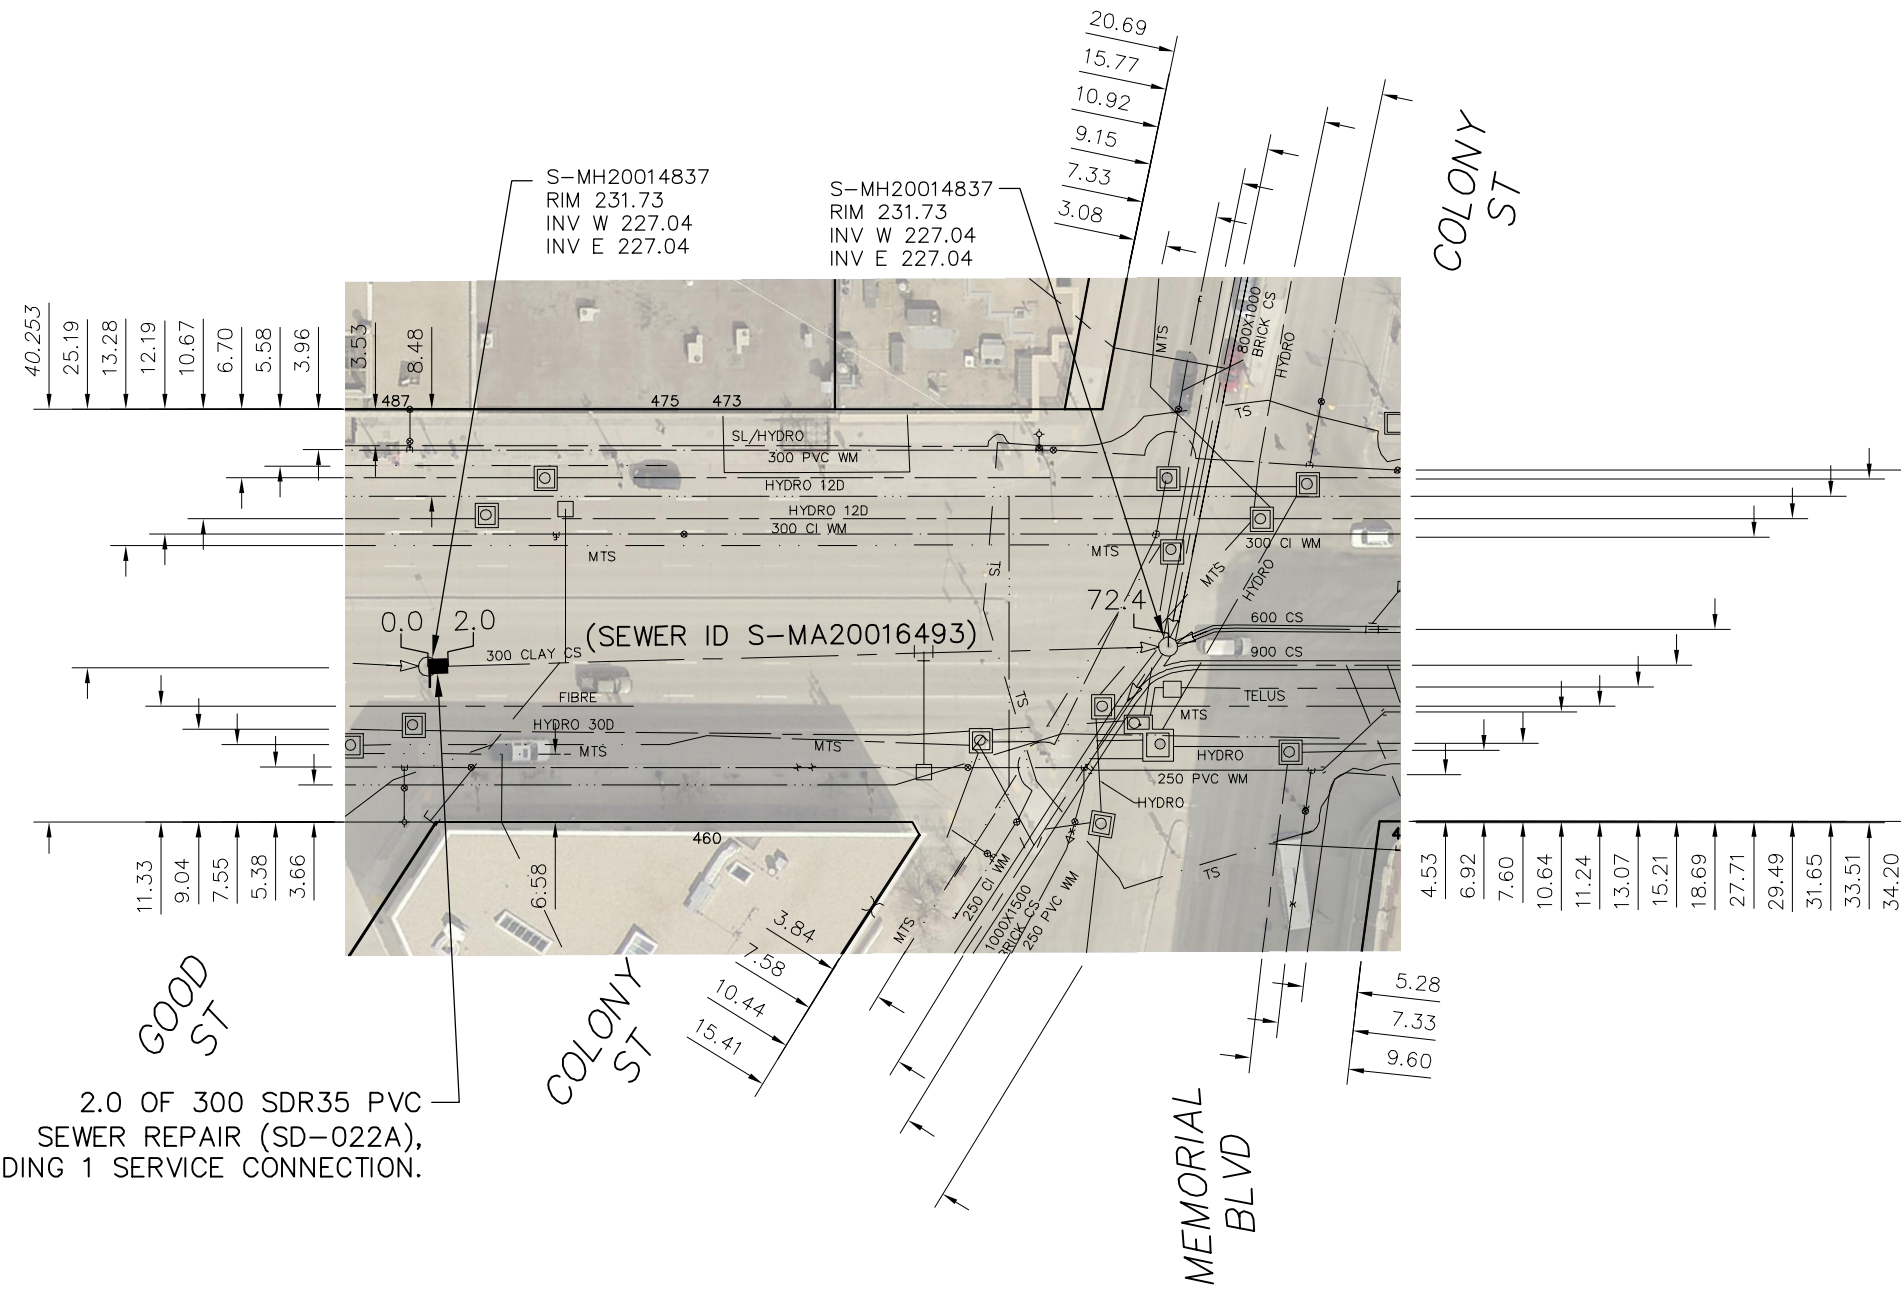


PORTAGE AVENUE

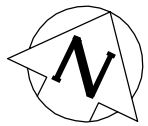

SEWER JUNCTION INFORMATION FROM SEWER VIDEO INSPECTION		
SEWER ID S-MA20016493		
DISTANCE FROM MH ID S-MH20014837		
DISTANCE	DIAMETER	CLOCK
0.3	150	1
6.7	150	2
7.5	150	10
11.8	150	2
13.7	150	10
14.3	150	1
29.8	150	10
36.7	150	11
37.1	150	2
43.5	150	2
45.2	150	2
46.1	150	10
74.0	150	1
50.4	150	2
52.0	150	10
58.4	150	10

WARNING

IF POWER EQUIPMENT OR EXPLOSIVES ARE TO BE USED FOR EXCAVATION ON THIS PROJECT THE CONTRACTOR MUST:

- 1) NOTIFY THE GAS COMPANY OF THE PROPOSED LOCATION OF EXCAVATION.
- 2) TAKE PRECAUTION TO AVOID DAMAGE TO GAS COMPANY INSTALLATIONS.

SEE PROVINCIAL REGULATION 210/72 FOR DETAILS

2.0 OF 300 SDR35 PVC SEWER REPAIR (SD-022A), INCLUDING 1 SERVICE CONNECTION.

METRIC

WHOLE NUMBERS INDICATE MILLIMETRES
DECIMALIZED NUMBERS INDICATE METRES



<p>LOCATION APPROVED UNDERGROUND STRUCTURES</p> <p>SUPV. U/G STRUCTURES COMMITTEE _____ DATE _____</p> <p>NOTE: LOCATION OF UNDERGROUND STRUCTURES AS SHOWN ARE BASED ON THE BEST INFORMATION AVAILABLE BUT NO GUARANTEE IS GIVEN THAT ALL EXISTING UTILITIES ARE SHOWN OR THAT THE GIVEN LOCATIONS ARE EXACT. CONFIRMATION OF EXISTENCE AND EXACT LOCATION OF ALL SERVICES MUST BE OBTAINED FROM THE INDIVIDUAL UTILITIES BEFORE PROCEEDING WITH CONSTRUCTION.</p>	<p>B.M. ELEV.</p> <table border="1"> <tr><td> </td><td> </td><td> </td><td> </td></tr> <tr><td> </td><td> </td><td> </td><td> </td></tr> <tr><td> </td><td> </td><td> </td><td> </td></tr> <tr><td> </td><td> </td><td> </td><td> </td></tr> <tr><td> </td><td> </td><td> </td><td> </td></tr> <tr><td> </td><td> </td><td> </td><td> </td></tr> <tr><td> </td><td> </td><td> </td><td> </td></tr> <tr><td> </td><td> </td><td> </td><td> </td></tr> </table>																																	<table border="1"> <tr> <td>DESIGNED BY</td> <td>TS</td> <td>CHECKED BY</td> <td>SC</td> </tr> <tr> <td>DRAWN BY</td> <td>RS</td> <td>APPROVED BY</td> <td>KZ</td> </tr> <tr> <td>SCALE: HORIZONTAL</td> <td>1:750</td> <td>RELEASED FOR CONSTRUCTION</td> <td> </td> </tr> <tr> <td>VERTICAL</td> <td> </td> <td> </td> <td> </td> </tr> </table>	DESIGNED BY	TS	CHECKED BY	SC	DRAWN BY	RS	APPROVED BY	KZ	SCALE: HORIZONTAL	1:750	RELEASED FOR CONSTRUCTION		VERTICAL				<p>ENGINEER'S SEAL</p> <p>ORIGINAL SIGNED BY S.R.J. COURNOYER 12/07/15</p> <p>CONSULTANT DRAWING NUMBER _____</p>	<p align="center"> THE CITY OF WINNIPEG WATER AND WASTE DEPARTMENT ENGINEERING DIVISION </p> <p align="center"> 2015 SEWER RENEWALS BY EXTERNAL POINT REPAIR PORTAGE AVENUE MH AT GOOD STREET (C) MH AT COLONY STREET (C) </p>
DESIGNED BY	TS	CHECKED BY	SC	
DRAWN BY	RS	APPROVED BY	KZ	
SCALE: HORIZONTAL	1:750	RELEASED FOR CONSTRUCTION	
VERTICAL	
<table border="1"> <thead> <tr> <th>NO.</th> <th>REVISIONS</th> <th>DATE</th> <th>BY</th> </tr> </thead> <tbody> <tr><td> </td><td> </td><td> </td><td> </td></tr> <tr><td> </td><td> </td><td> </td><td> </td></tr> <tr><td> </td><td> </td><td> </td><td> </td></tr> </tbody> </table>	NO.	REVISIONS	DATE	BY													<table border="1"> <tr> <td>DATE</td> <td>2015 12 16</td> </tr> <tr> <td>PLOT DATE:</td> <td>2015 12 16</td> </tr> </table>	DATE	2015 12 16	PLOT DATE:	2015 12 16	<p align="right">SHEET 33 OF 41</p> <p align="center">CITY DRAWING NUMBER</p> <p align="center" style="font-size: 24pt;">11150</p>																														
NO.	REVISIONS	DATE	BY	
DATE	2015 12 16	
PLOT DATE:	2015 12 16	