



LEGEND

-  EXISTING LIGHT STANDARDS
-  EXISTING BENCHES
-  EXISTING WASTE RECEPTACLES
-  EXISTING TREES
-  EXSITING ELEVATIONS

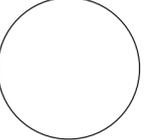

POWERS AVE

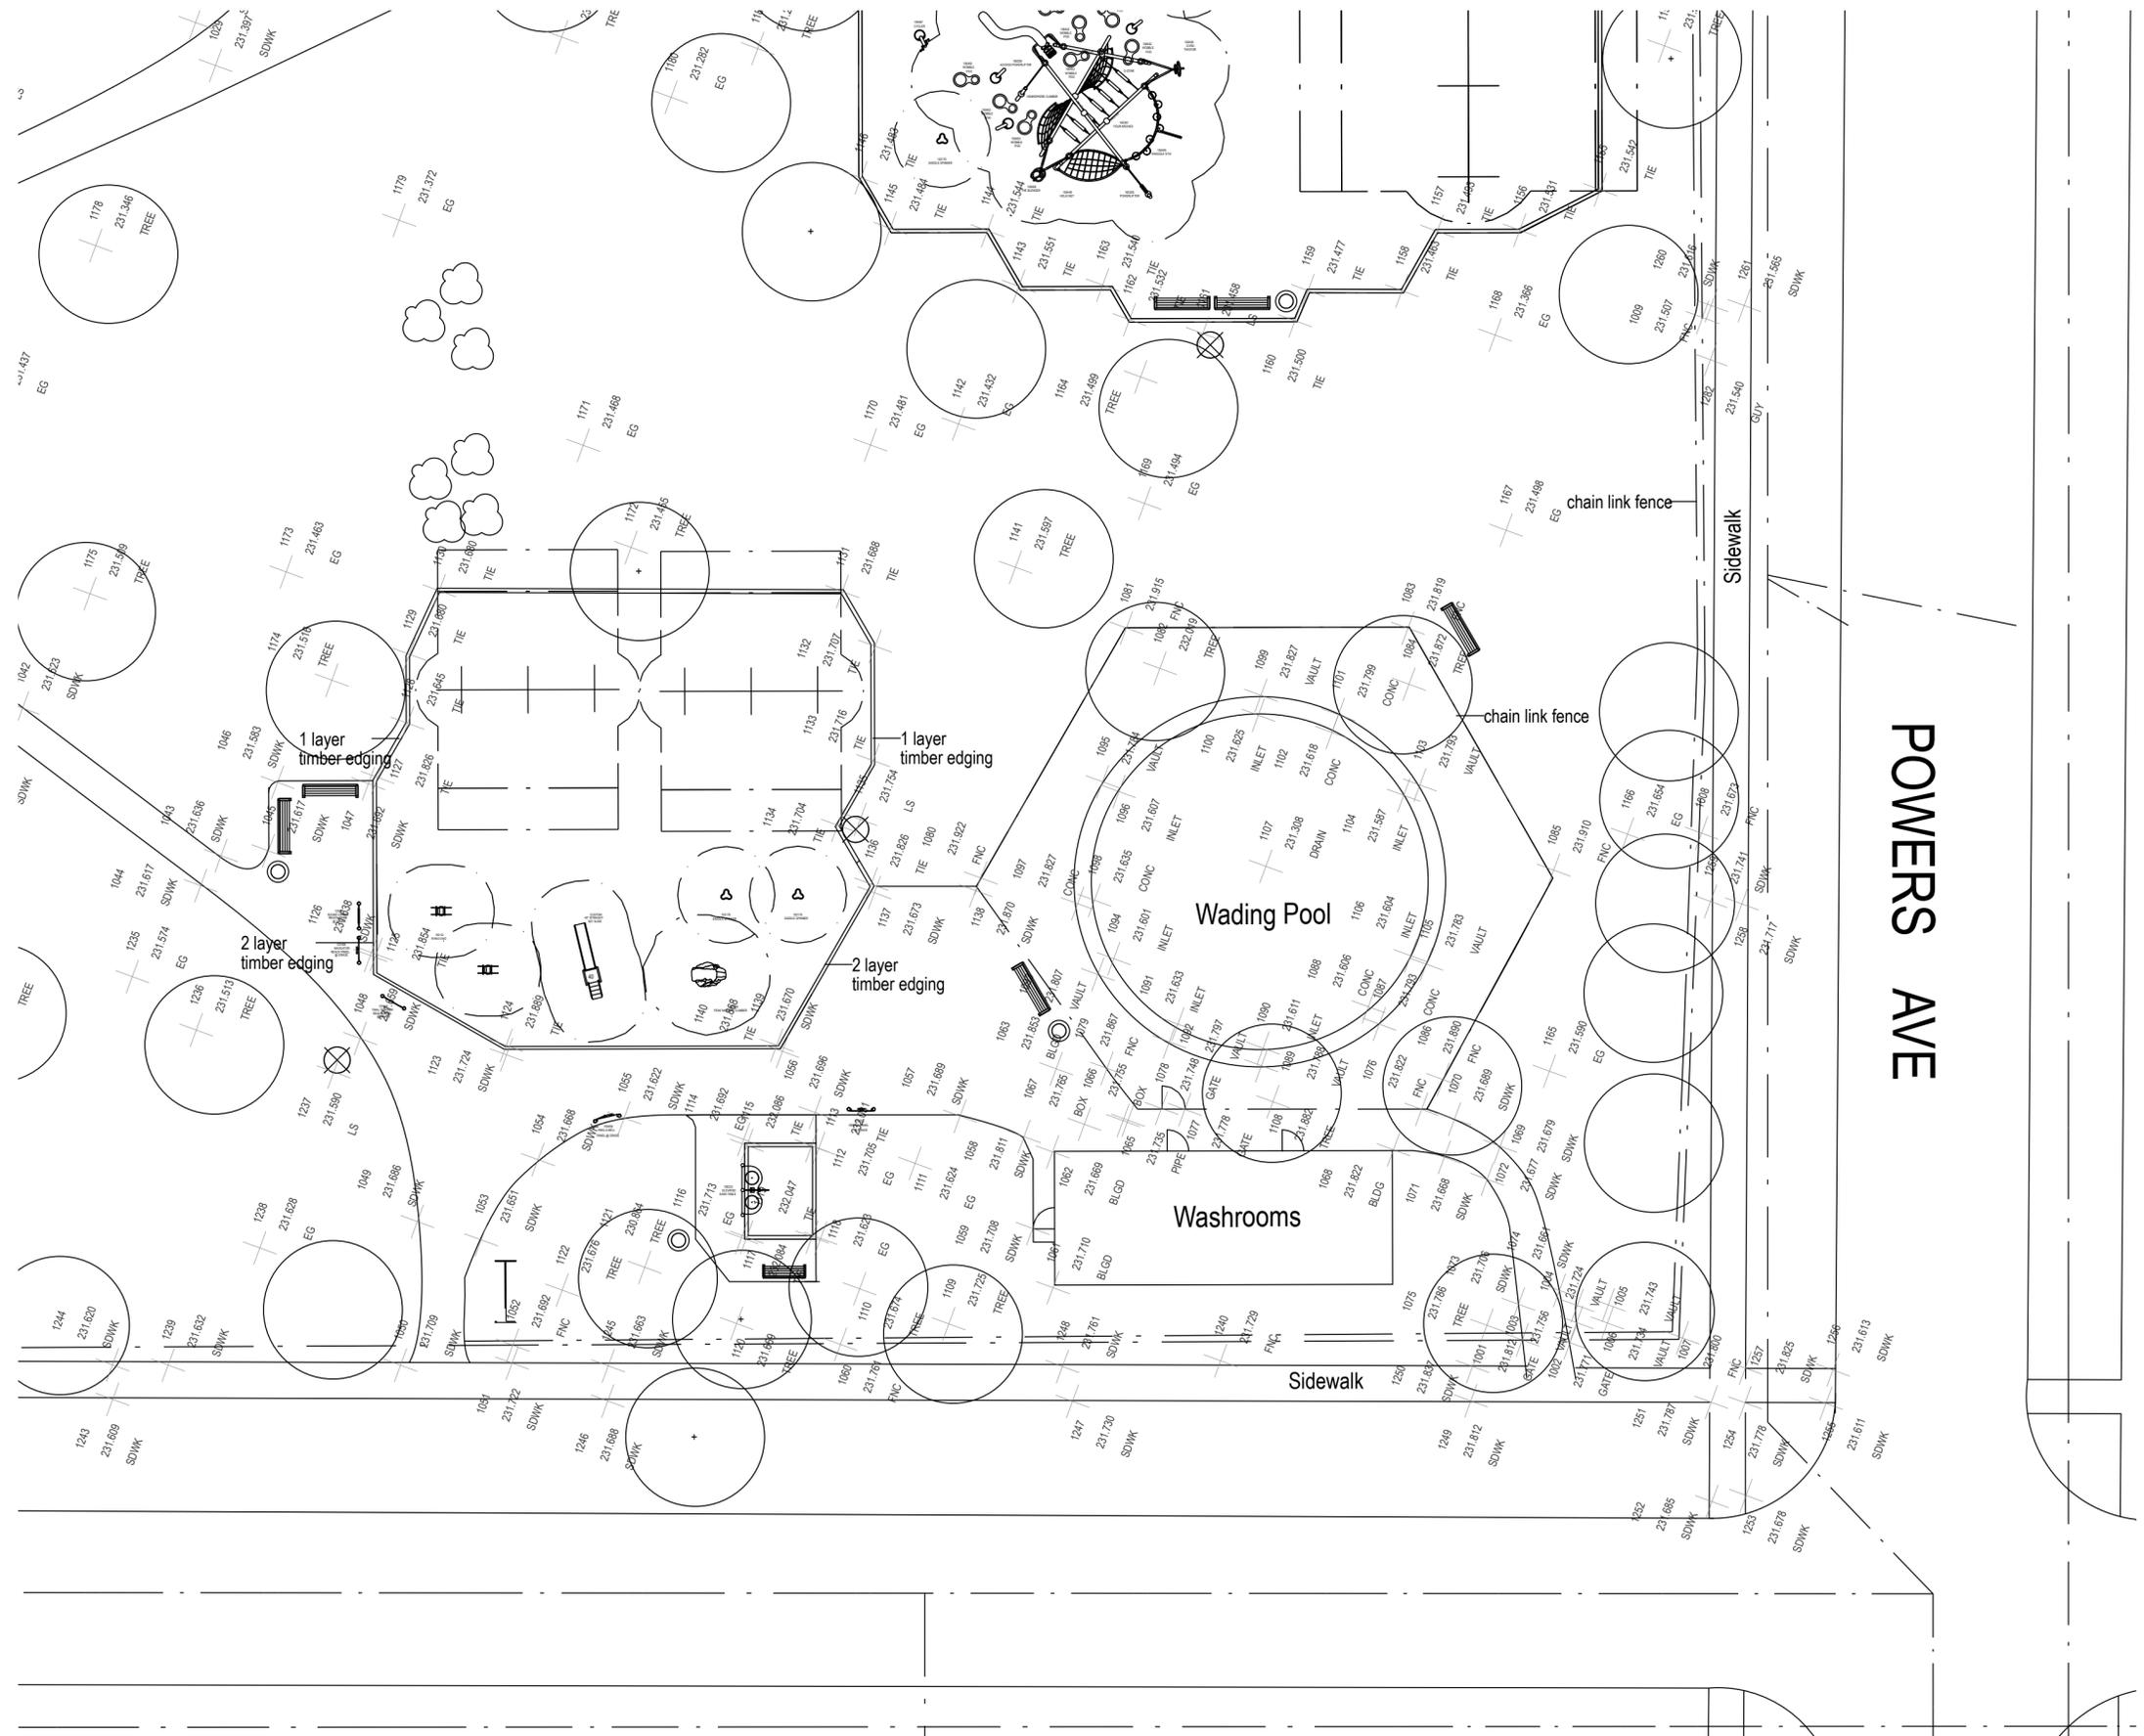