


BRONX AVENUE

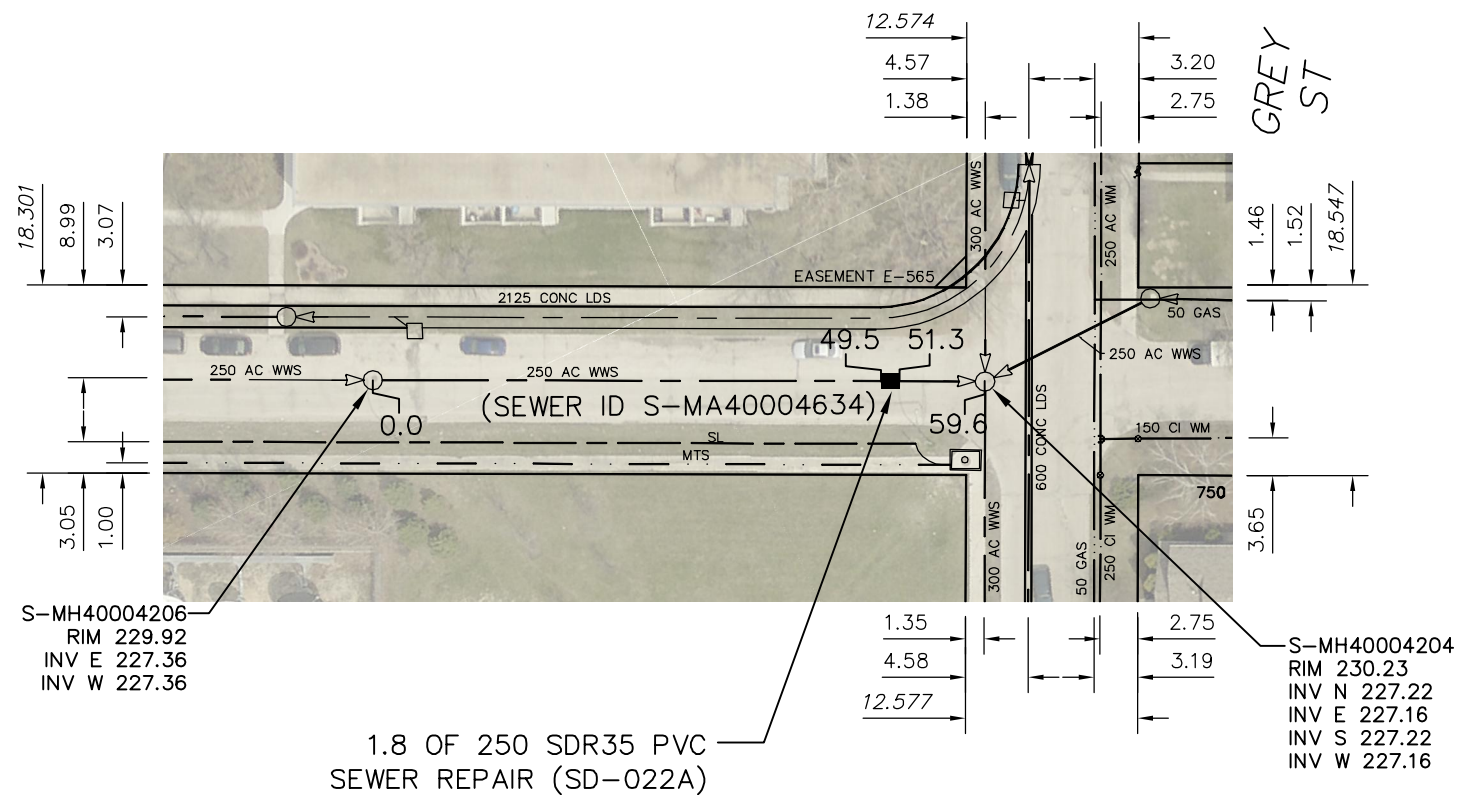

| | | |
|--|----------|-------|
| SEWER JUNCTION INFORMATION FROM SEWER VIDEO INSPECTION | | |
| SEWER ID S-MA40004634 | | |
| DISTANCE FROM MH ID S-MH40004206 | | |
| DISTANCE | DIAMETER | CLOCK |
| **** NO SERVICE JUNCTIONS **** | | |

FOR INDEX SEE 11159

WARNING


IF POWER EQUIPMENT OR EXPLOSIVES ARE TO BE USED FOR EXCAVATION ON THIS PROJECT THE CONTRACTOR MUST:

- 1) NOTIFY THE GAS COMPANY OF THE PROPOSED LOCATION OF EXCAVATION.
- 2) TAKE PRECAUTION TO AVOID DAMAGE TO GAS COMPANY INSTALLATIONS.

SEE PROVINCIAL REGULATION 210/72 FOR DETAILS

METRIC

WHOLE NUMBERS INDICATE MILLIMETRES
DECIMALIZED NUMBERS INDICATE METRES

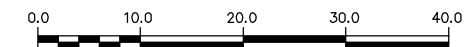

| |
|---|
| <p>LOCATION APPROVED UNDERGROUND STRUCTURES</p> <p>SUPV. U/G STRUCTURES COMMITTEE _____ DATE _____</p> <p>NOTE: LOCATION OF UNDERGROUND STRUCTURES AS SHOWN ARE BASED ON THE BEST INFORMATION AVAILABLE BUT NO GUARANTEE IS GIVEN THAT ALL EXISTING UTILITIES ARE SHOWN OR THAT THE GIVEN LOCATIONS ARE EXACT. CONFIRMATION OF EXISTENCE AND EXACT LOCATION OF ALL SERVICES MUST BE OBTAINED FROM THE INDIVIDUAL UTILITIES BEFORE PROCEEDING WITH CONSTRUCTION.</p> | <p>B.M. ELEV.</p> <table border="1" style="width: 100%; border-collapse: collapse;"> <tr><td> </td><td> </td><td> </td><td> </td></tr> <tr><td> </td><td> </td><td> </td><td> </td></tr> <tr><td> </td><td> </td><td> </td><td> </td></tr> <tr><td> </td><td> </td><td> </td><td> </td></tr> <tr><td> </td><td> </td><td> </td><td> </td></tr> <tr><td> </td><td> </td><td> </td><td> </td></tr> <tr><td> </td><td> </td><td> </td><td> </td></tr> <tr><td> </td><td> </td><td> </td><td> </td></tr> <tr><td> </td><td> </td><td> </td><td> </td></tr> <tr><td> </td><td> </td><td> </td><td> </td></tr> <tr><td> </td><td> </td><td> </td><td> </td></tr> <tr><td> </td><td> </td><td> </td><td> </td></tr> </table> | |<table border="1" style="width: 100%; border-collapse: collapse;"> <tr> <td>DESIGNED BY</td> <td>TS</td> <td>CHECKED BY</td> <td>SC</td> </tr> <tr> <td>DRAWN BY</td> <td>RS</td> <td>APPROVED BY</td> <td>KZ</td> </tr> <tr> <td>SCALE:</td> <td rowspan="2">1: 750</td> <td>RELEASED FOR CONSTRUCTION</td> <td> </td> </tr> <tr> <td>HORIZONTAL</td> <td> </td> <td> </td> </tr> <tr> <td>VERTICAL</td> <td> </td> <td> </td> <td> </td> </tr> <tr> <td>DATE</td> <td>2015 12 16</td> <td>DATE</td> <td> </td> </tr> <tr> <td>PLOT DATE:</td> <td>2015 12 16</td> <td> </td> <td> </td> </tr> </table> | DESIGNED BY | TS | CHECKED BY | SC | DRAWN BY | RS | APPROVED BY | KZ | SCALE: | 1: 750 | RELEASED FOR CONSTRUCTION | | HORIZONTAL | | | VERTICAL | | | | DATE | 2015 12 16 | DATE | | PLOT DATE: | 2015 12 16 | | | <p>ENGINEER'S SEAL</p> <p>ORIGINAL SIGNED BY S.R.J. COURNOYER 12/07/15</p> <p>CONSULTANT DRAWING NUMBER -</p> | <div style="text-align: center;"> <h3>THE CITY OF WINNIPEG</h3> <p>WATER AND WASTE DEPARTMENT ENGINEERING DIVISION</p> </div> <p>2015 SEWER RENEWALS BY EXTERNAL POINT REPAIR BRONX AVENUE 1ST MH W OF GREY STREET TO MH AT GREY STREET (W PL)</p> | <p>SHEET 7 OF 49</p> <p>CITY DRAWING NUMBER 11165</p> |
| |
| |
| |
| |
| |
| |
| |
| |
| |
| |
| |
| |
| DESIGNED BY | TS | CHECKED BY | SC | |
| DRAWN BY | RS | APPROVED BY | KZ | |
| SCALE: | 1: 750 | RELEASED FOR CONSTRUCTION | |
| HORIZONTAL | |
| VERTICAL | |
| DATE | 2015 12 16 | DATE | |
| PLOT DATE: | 2015 12 16 | |
| <p>FILE PATH: R:\DRAWINGS\SEWER\2015 RENEWALS\RENEWALS & ASSOCIATED WORKS\Contract 4A\</p> <p>FILE NAME: BRONX_S-MA40004634.dwg</p> | | <p>BID OPPORTUNITY: 998-2015</p> <p>CONTRACT NUMBER: 4A</p> | |