


KENSINGTON AVENUE

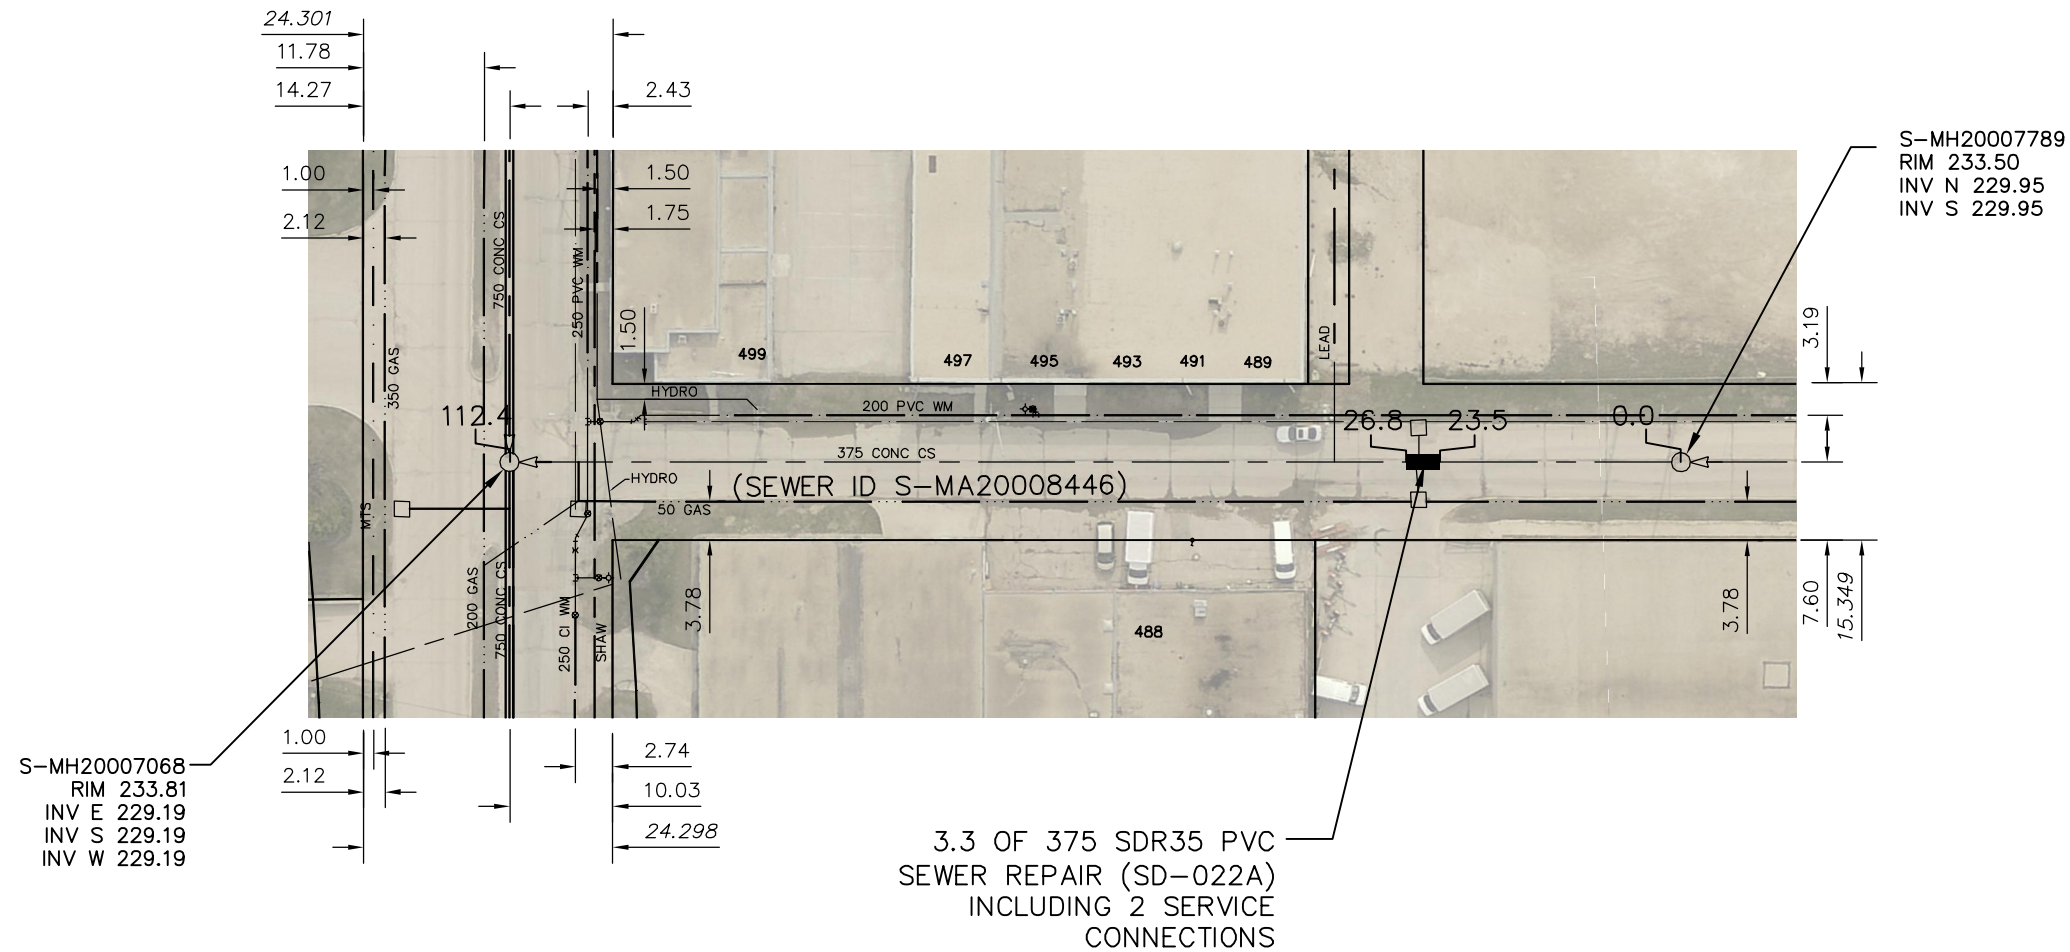

S-MH20007789
RIM 233.50
INV N 229.95
INV S 229.95

S-MH20007068
RIM 233.81
INV E 229.19
INV S 229.19
INV W 229.19

SEWER JUNCTION INFORMATION FROM SEWER VIDEO INSPECTION		
SEWER ID S-MA20008446		
DISTANCE FROM MH ID S-MH20007789		
DISTANCE	DIAMETER	CLOCK
24.0	150	11
25.9	150	2
37.1	150	2
47.6	150	11
51.5	150	2
58.0	150	10
84.1	150	10
96.7	150	2

3.3 OF 375 SDR35 PVC
SEWER REPAIR (SD-022A)
INCLUDING 2 SERVICE
CONNECTIONS

WARNING


IF POWER EQUIPMENT OR EXPLOSIVES ARE TO BE USED FOR EXCAVATION ON THIS PROJECT THE CONTRACTOR MUST:

- 1) NOTIFY THE GAS COMPANY OF THE PROPOSED LOCATION OF EXCAVATION.
- 2) TAKE PRECAUTION TO AVOID DAMAGE TO GAS COMPANY INSTALLATIONS.

SEE PROVINCIAL REGULATION 210/72 FOR DETAILS

FOR INDEX SEE
11159

METRIC
WHOLE NUMBERS INDICATE MILLIMETRES
DECIMALIZED NUMBERS INDICATE METRES

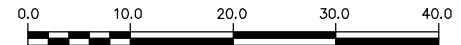

LOCATION APPROVED
UNDERGROUND STRUCTURES

SUPV. U/G STRUCTURES COMMITTEE DATE

NOTE:

LOCATION OF UNDERGROUND STRUCTURES AS SHOWN ARE BASED ON THE BEST INFORMATION AVAILABLE BUT NO GUARANTEE IS GIVEN THAT ALL EXISTING UTILITIES ARE SHOWN OR THAT THE GIVEN LOCATIONS ARE EXACT. CONFIRMATION OF EXISTENCE AND EXACT LOCATION OF ALL SERVICES MUST BE OBTAINED FROM THE INDIVIDUAL UTILITIES BEFORE PROCEEDING WITH CONSTRUCTION.

B.M. ELEV.			
NO.	REVISIONS	DATE	BY

DESIGNED BY	TS	CHECKED BY	SC
DRAWN BY	RS	APPROVED BY	KZ
SCALE:	1:750	RELEASED FOR CONSTRUCTION	
HORIZONTAL			
VERTICAL			
DATE	2015 12 16	DATE	
PLOT DATE:	2015 12 16		

ENGINEER'S SEAL

ORIGINAL
SIGNED BY
S.R.J.
COURNOYER
12/07/15

CONSULTANT DRAWING NUMBER

BID OPPORTUNITY: 998-2015
CONTRACT NUMBER: 4A



THE CITY OF WINNIPEG
WATER AND WASTE DEPARTMENT
ENGINEERING DIVISION

2015 SEWER RENEWALS
BY EXTERNAL POINT REPAIR
KENSINGTON AVENUE
1ST MH S OF ST MATTHEWS AVENUE TO
MH AT ST MATTHEWS AVENUE

SHEET 23 OF 49

CITY DRAWING NUMBER

11183

FILE PATH: R:\DRAWINGS\SEWER\2015 RENEWALS\RENEWALS & ASSOCIATED WORKS\Contract 4A\
FILE NAME: KENSINGTON AVE_S-MA20008446-1.dwg