


# POLSON AVENUE

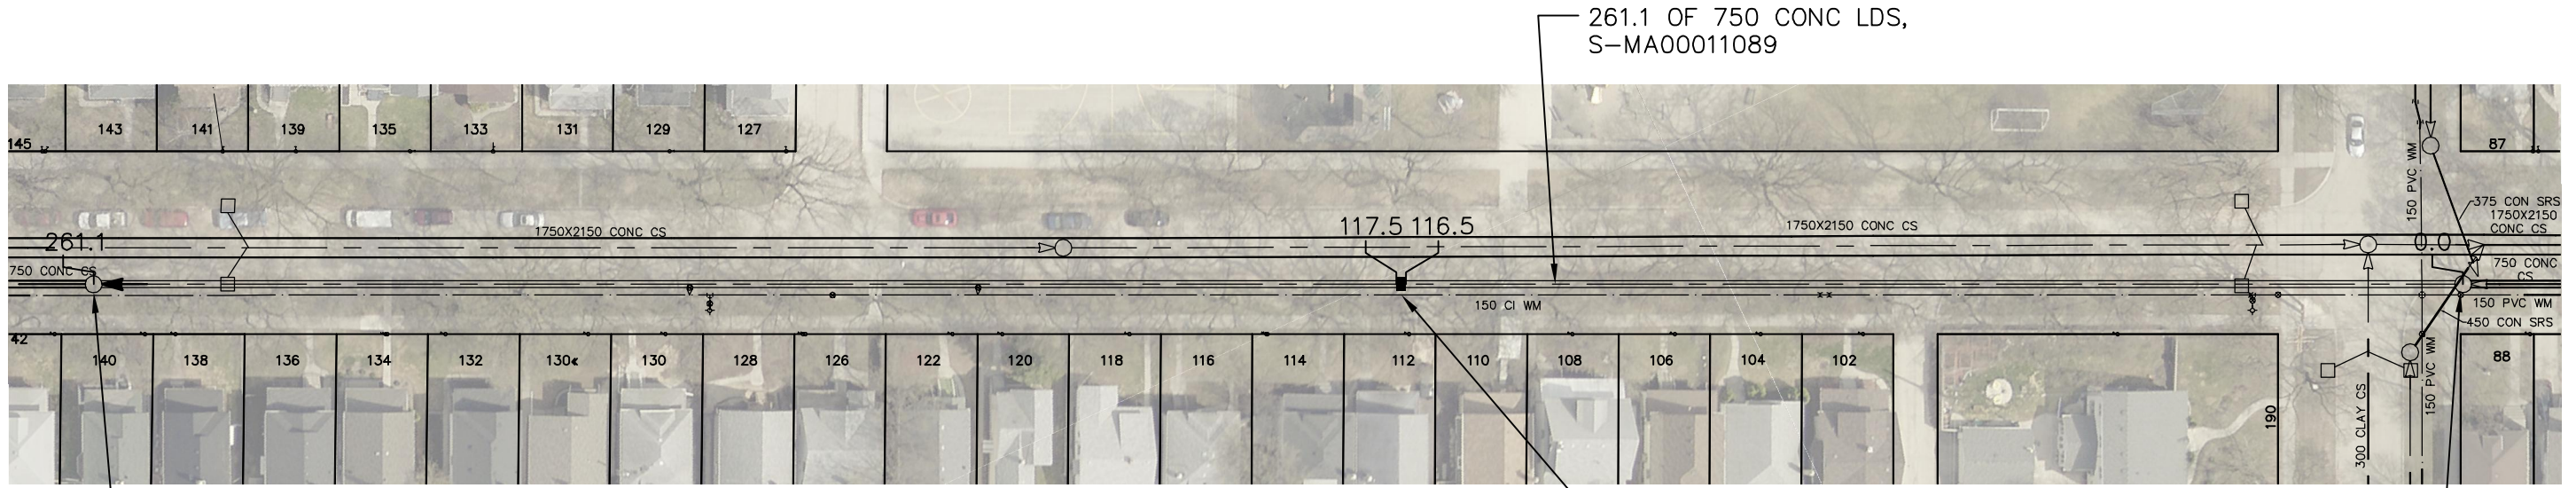

S-MH00014063  
RIM 230.26  
INV E -  
INV W -

S-MH00008928  
RIM 229.33  
INV N 221.46  
INV E 221.16  
INV W 221.16

SEWER JUNCTION INFORMATION FROM SEWER VIDEO INSPECTION		
SEWER ID S-MA00011089		
DISTANCE FROM MH ID S-MH00008928		
DISTANCE	DIAMETER	CLOCK
**** NO JUNCTIONS ****		

**WARNING**

IF POWER EQUIPMENT OR EXPLOSIVES ARE TO BE USED FOR EXCAVATION ON THIS PROJECT THE CONTRACTOR MUST:

- 1) NOTIFY THE GAS COMPANY OF THE PROPOSED LOCATION OF EXCAVATION.
- 2) TAKE PRECAUTION TO AVOID DAMAGE TO GAS COMPANY INSTALLATIONS.

SEE PROVINCIAL REGULATION 210/72 FOR DETAILS

FOR INDEX SEE  
11159

**METRIC**  
WHOLE NUMBERS INDICATE MILLIMETRES  
DECIMALIZED NUMBERS INDICATE METRES



LOCATION APPROVED UNDERGROUND STRUCTURES  SUPV. U/G STRUCTURES COMMITTEE DATE  NOTE: LOCATION OF UNDERGROUND STRUCTURES AS SHOWN ARE BASED ON THE BEST INFORMATION AVAILABLE BUT NO GUARANTEE IS GIVEN THAT ALL EXISTING UTILITIES ARE SHOWN OR THAT THE GIVEN LOCATIONS ARE EXACT. CONFIRMATION OF EXISTENCE AND EXACT LOCATION OF ALL SERVICES MUST BE OBTAINED FROM THE INDIVIDUAL UTILITIES BEFORE PROCEEDING WITH CONSTRUCTION.	B.M. ELEV.  <table border="1"> <tr><td> </td><td> </td><td> </td><td> </td></tr> <tr><td> </td><td> </td><td> </td><td> </td></tr> <tr><td> </td><td> </td><td> </td><td> </td></tr> <tr><td> </td><td> </td><td> </td><td> </td></tr> </table>																	DESIGNED BY TS CHECKED BY SC  DRAWN BY RS APPROVED BY KZ  SCALE: HORIZONTAL 1:750 VERTICAL  DATE 2015 12 16 PLOT DATE: 2015 12 16	ENGINEER'S SEAL  ORIGINAL SIGNED BY S.R.J. COURNOYER 12/07/15  CONSULTANT DRAWING NUMBER -	<p><b>THE CITY OF WINNIPEG</b> WATER AND WASTE DEPARTMENT ENGINEERING DIVISION</p> <p>2015 SEWER RENEWALS BY STABILIZATION POLSON AVENUE 1ST MH SE OF CROSS STREET TO 1ST MH NW OF CROSS STREET</p>	SHEET 37 of 49  CITY DRAWING NUMBER  11198
NO. REVISIONS DATE BY	DATE 2015 12 16 DATE	FILE PATH: R:\DRAWINGS\SEWER\2015 RENEWALS\RENEWALS & ASSOCIATED WORKS\Contract 4A\ FILE NAME: POLSON_S-MA00011089.dwg																			