


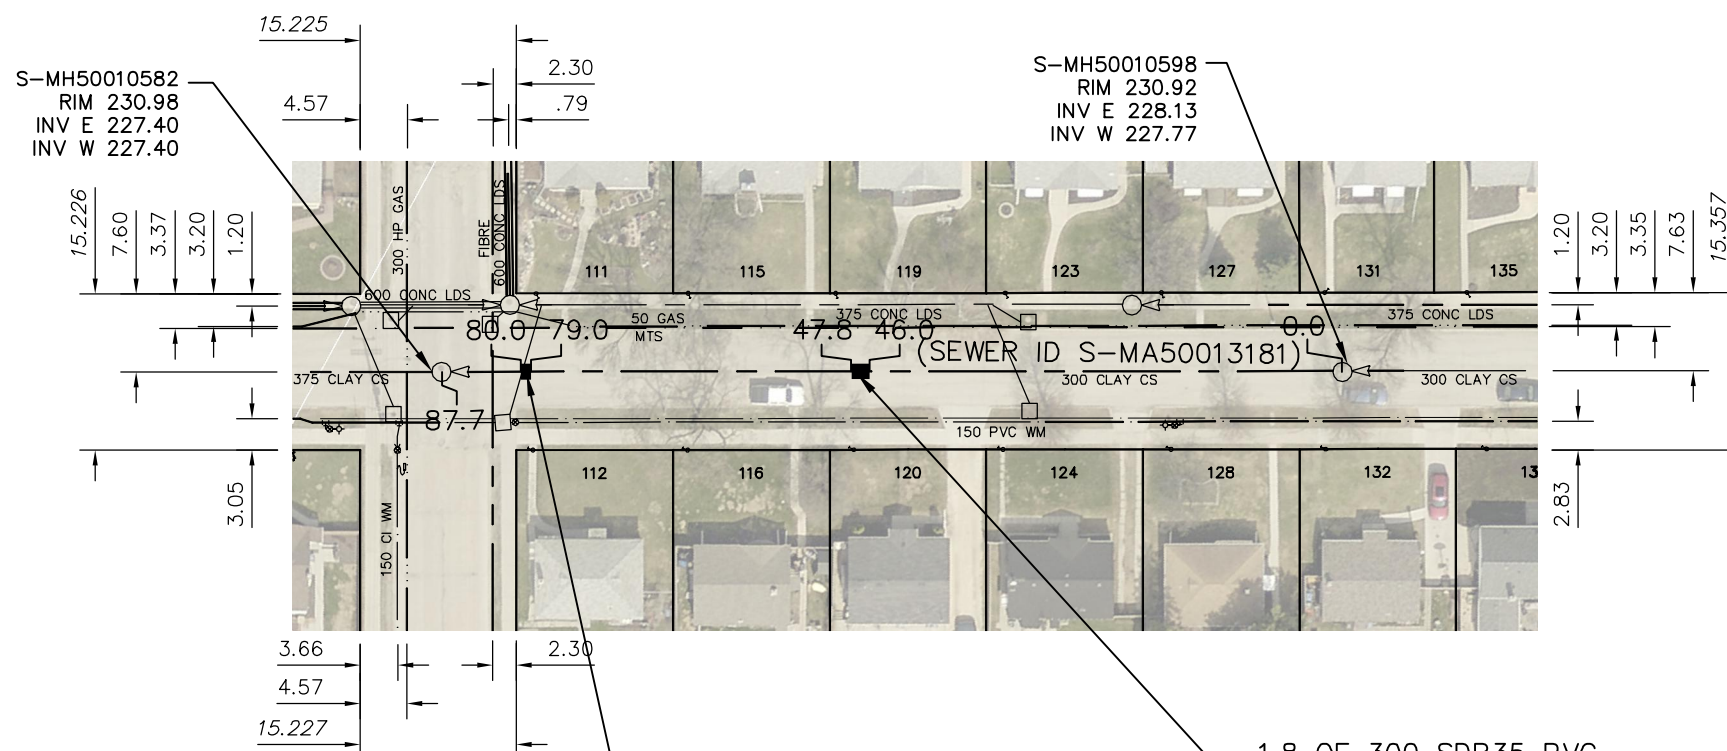

# STRANMILLIS AVENUE



SEWER JUNCTION INFORMATION FROM SEWER VIDEO INSPECTION		
SEWER ID S-MA50013181		
DISTANCE FROM MH ID S-MH50010598		
DISTANCE	DIAMETER	CLOCK
2.8	150	10
3.8	150	2
18.0	150	11
18.8	150	1
30.7	150	2
30.8	150	10
47.0	150	11
49.3	150	2
63.5	150	10
65.9	150	1
79.2	150	10
80.0	150	2

1.0 OF 300 SDR35 PVC SEWER REPAIR (SD-022A) INCLUDING 1 SERVICE CONNECTION

1.8 OF 300 SDR35 PVC SEWER REPAIR (SD-022A) INCLUDING 1 SERVICE CONNECTION

FOR INDEX SEE 11159

**WARNING**

IF POWER EQUIPMENT OR EXPLOSIVES ARE TO BE USED FOR EXCAVATION ON THIS PROJECT THE CONTRACTOR MUST:

- 1) NOTIFY THE GAS COMPANY OF THE PROPOSED LOCATION OF EXCAVATION.
- 2) TAKE PRECAUTION TO AVOID DAMAGE TO GAS COMPANY INSTALLATIONS.

SEE PROVINCIAL REGULATION 210/72 FOR DETAILS

**METRIC**  
WHOLE NUMBERS INDICATE MILLIMETRES  
DECIMALIZED NUMBERS INDICATE METRES



<p>LOCATION APPROVED UNDERGROUND STRUCTURES</p> <p>SUPV. U/G STRUCTURES COMMITTEE _____ DATE _____</p> <p>NOTE: LOCATION OF UNDERGROUND STRUCTURES AS SHOWN ARE BASED ON THE BEST INFORMATION AVAILABLE BUT NO GUARANTEE IS GIVEN THAT ALL EXISTING UTILITIES ARE SHOWN OR THAT THE GIVEN LOCATIONS ARE EXACT. CONFIRMATION OF EXISTENCE AND EXACT LOCATION OF ALL SERVICES MUST BE OBTAINED FROM THE INDIVIDUAL UTILITIES BEFORE PROCEEDING WITH CONSTRUCTION.</p>	<p>B.M. ELEV.</p> <table border="1" style="width: 100%; height: 40px;"> <tr><td> </td><td> </td><td> </td><td> </td></tr> </table>					<table border="1" style="width: 100%;"> <tr> <td>DESIGNED BY</td> <td>TS</td> <td>CHECKED BY</td> <td>SC</td> </tr> <tr> <td>DRAWN BY</td> <td>RS</td> <td>APPROVED BY</td> <td>KZ</td> </tr> <tr> <td>SCALE:</td> <td>1:750</td> <td>RELEASED FOR CONSTRUCTION</td> <td> </td> </tr> <tr> <td>HORIZONTAL</td> <td> </td> <td> </td> <td> </td> </tr> <tr> <td>VERTICAL</td> <td> </td> <td> </td> <td> </td> </tr> </table>	DESIGNED BY	TS	CHECKED BY	SC	DRAWN BY	RS	APPROVED BY	KZ	SCALE:	1:750	RELEASED FOR CONSTRUCTION		HORIZONTAL				VERTICAL				<p>ENGINEER'S SEAL</p> <p>ORIGINAL SIGNED BY S.R.J. COURNOYER 12/07/15</p> <p>CONSULTANT DRAWING NUMBER -</p>	<p><b>THE CITY OF WINNIPEG</b> WATER AND WASTE DEPARTMENT ENGINEERING DIVISION</p> <p>2015 SEWER RENEWALS BY EXTERNAL POINT REPAIR STRANMILLIS AVENUE 1ST MH E OF DES MEURONS STREET MH AT DES MEURONS STREET</p>	<p>SHEET 44 of 49</p> <p>CITY DRAWING NUMBER 11205</p>
DESIGNED BY	TS	CHECKED BY	SC																										
DRAWN BY	RS	APPROVED BY	KZ																										
SCALE:	1:750	RELEASED FOR CONSTRUCTION																											
HORIZONTAL																													
VERTICAL																													
<table border="1" style="width: 100%;"> <thead> <tr> <th>NO.</th> <th>REVISIONS</th> <th>DATE</th> <th>BY</th> </tr> </thead> <tbody> <tr><td> </td><td> </td><td> </td><td> </td></tr> </tbody> </table>		NO.	REVISIONS	DATE	BY					<p>DATE 2015 12 17 PLOT DATE: 2015 12 17</p>		<p>BID OPPORTUNITY: 998-2015 CONTRACT NUMBER: 4A</p>		<p>FILE PATH: R:\DRAWINGS\SEWER\2015 RENEWALS\RENEWALS &amp; ASSOCIATED WORKS\Contract 4A\ FILE NAME: STRANMILLIS_S-MA50013181.dwg</p>															
NO.	REVISIONS	DATE	BY																										