




1 TYP C.I.P. CONCRETE PAVING  
 L-400 1:15

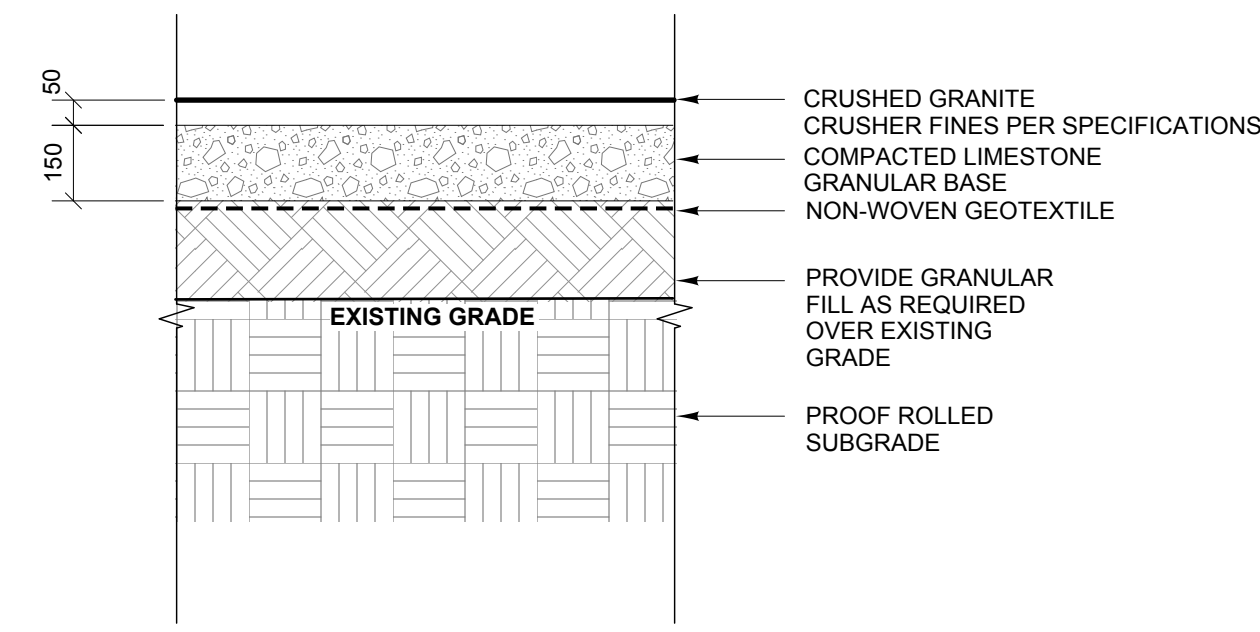


2 TYP GRANITE GRANULAR PAVING  
 L-400 1:15

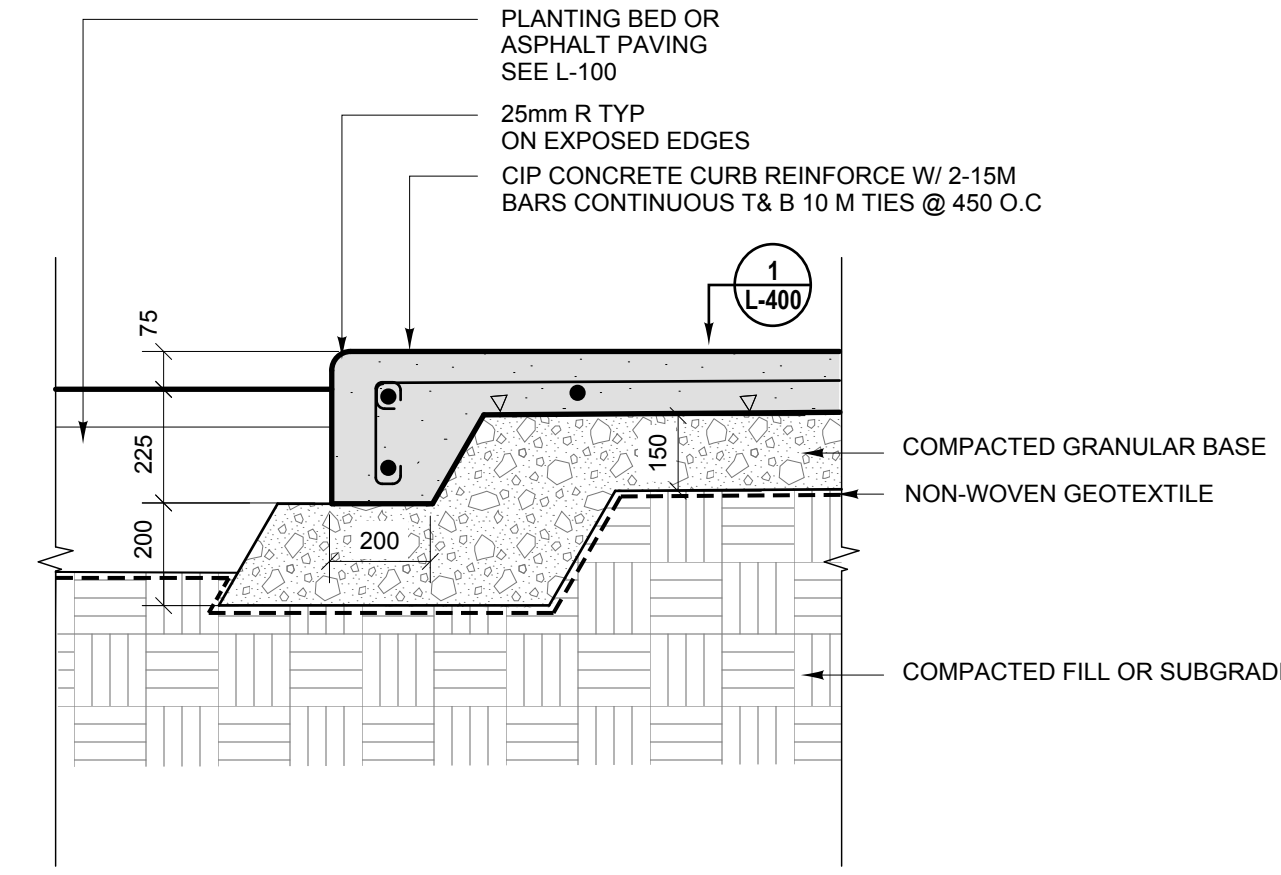




3 THICKENED EDGE SIDEWALK  
 L-400 1:15

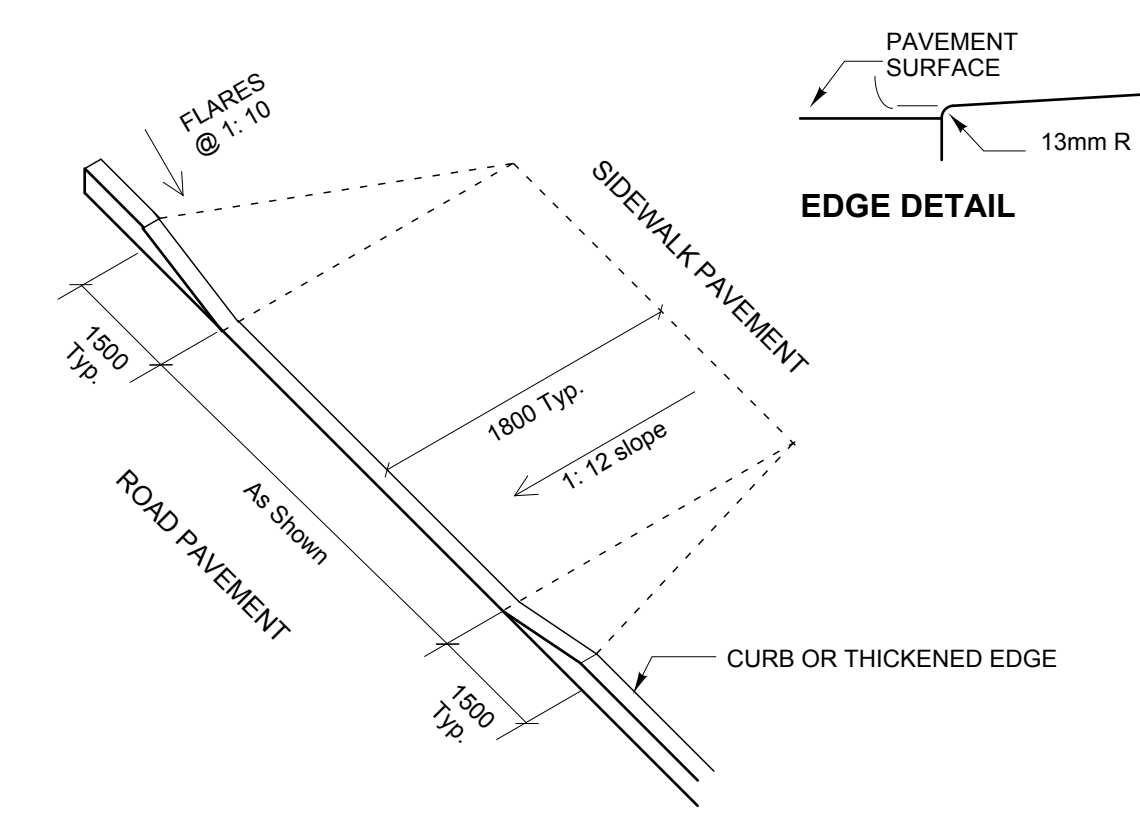


4 CURB RAMP  
 L-400 1:15

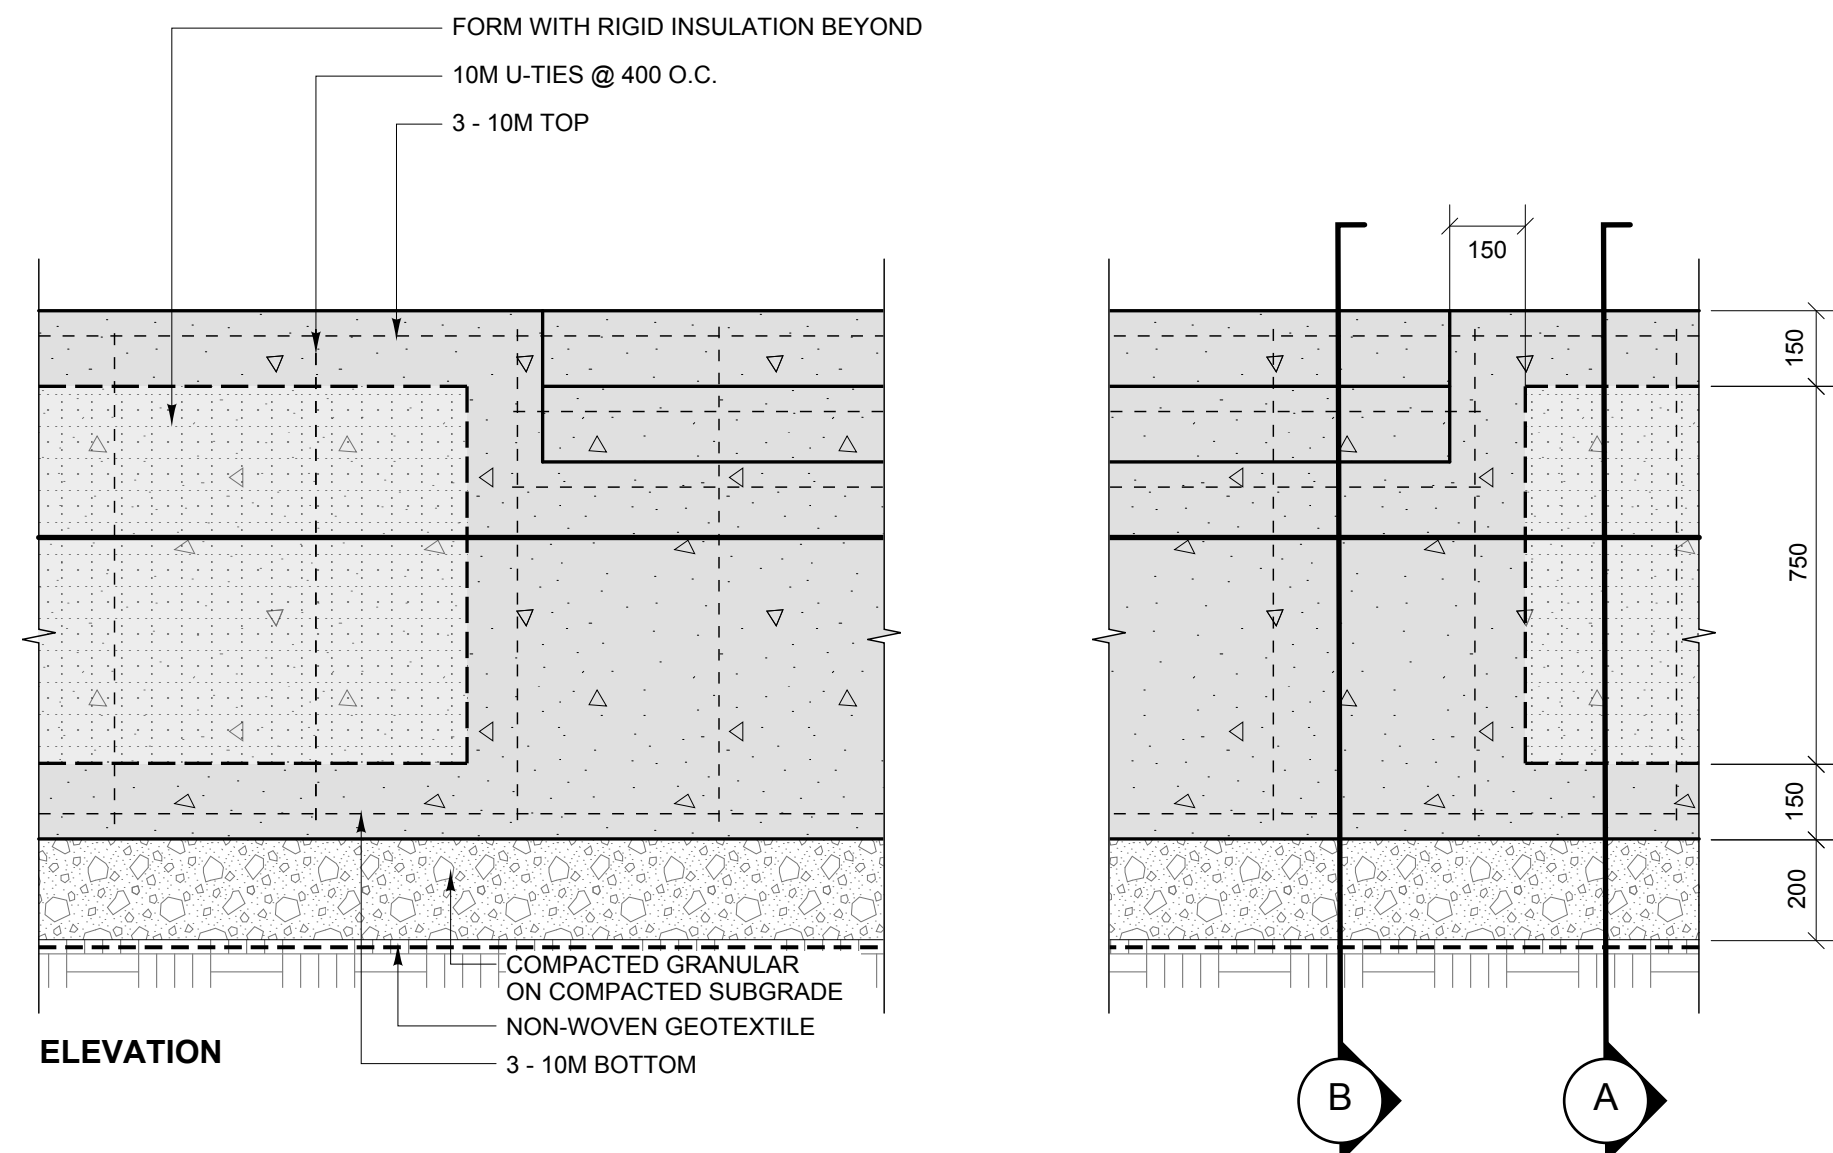

5 900mm WIDE C.I.P. CONCRETE CURB WITH STAIRS  
 L-400 1:15

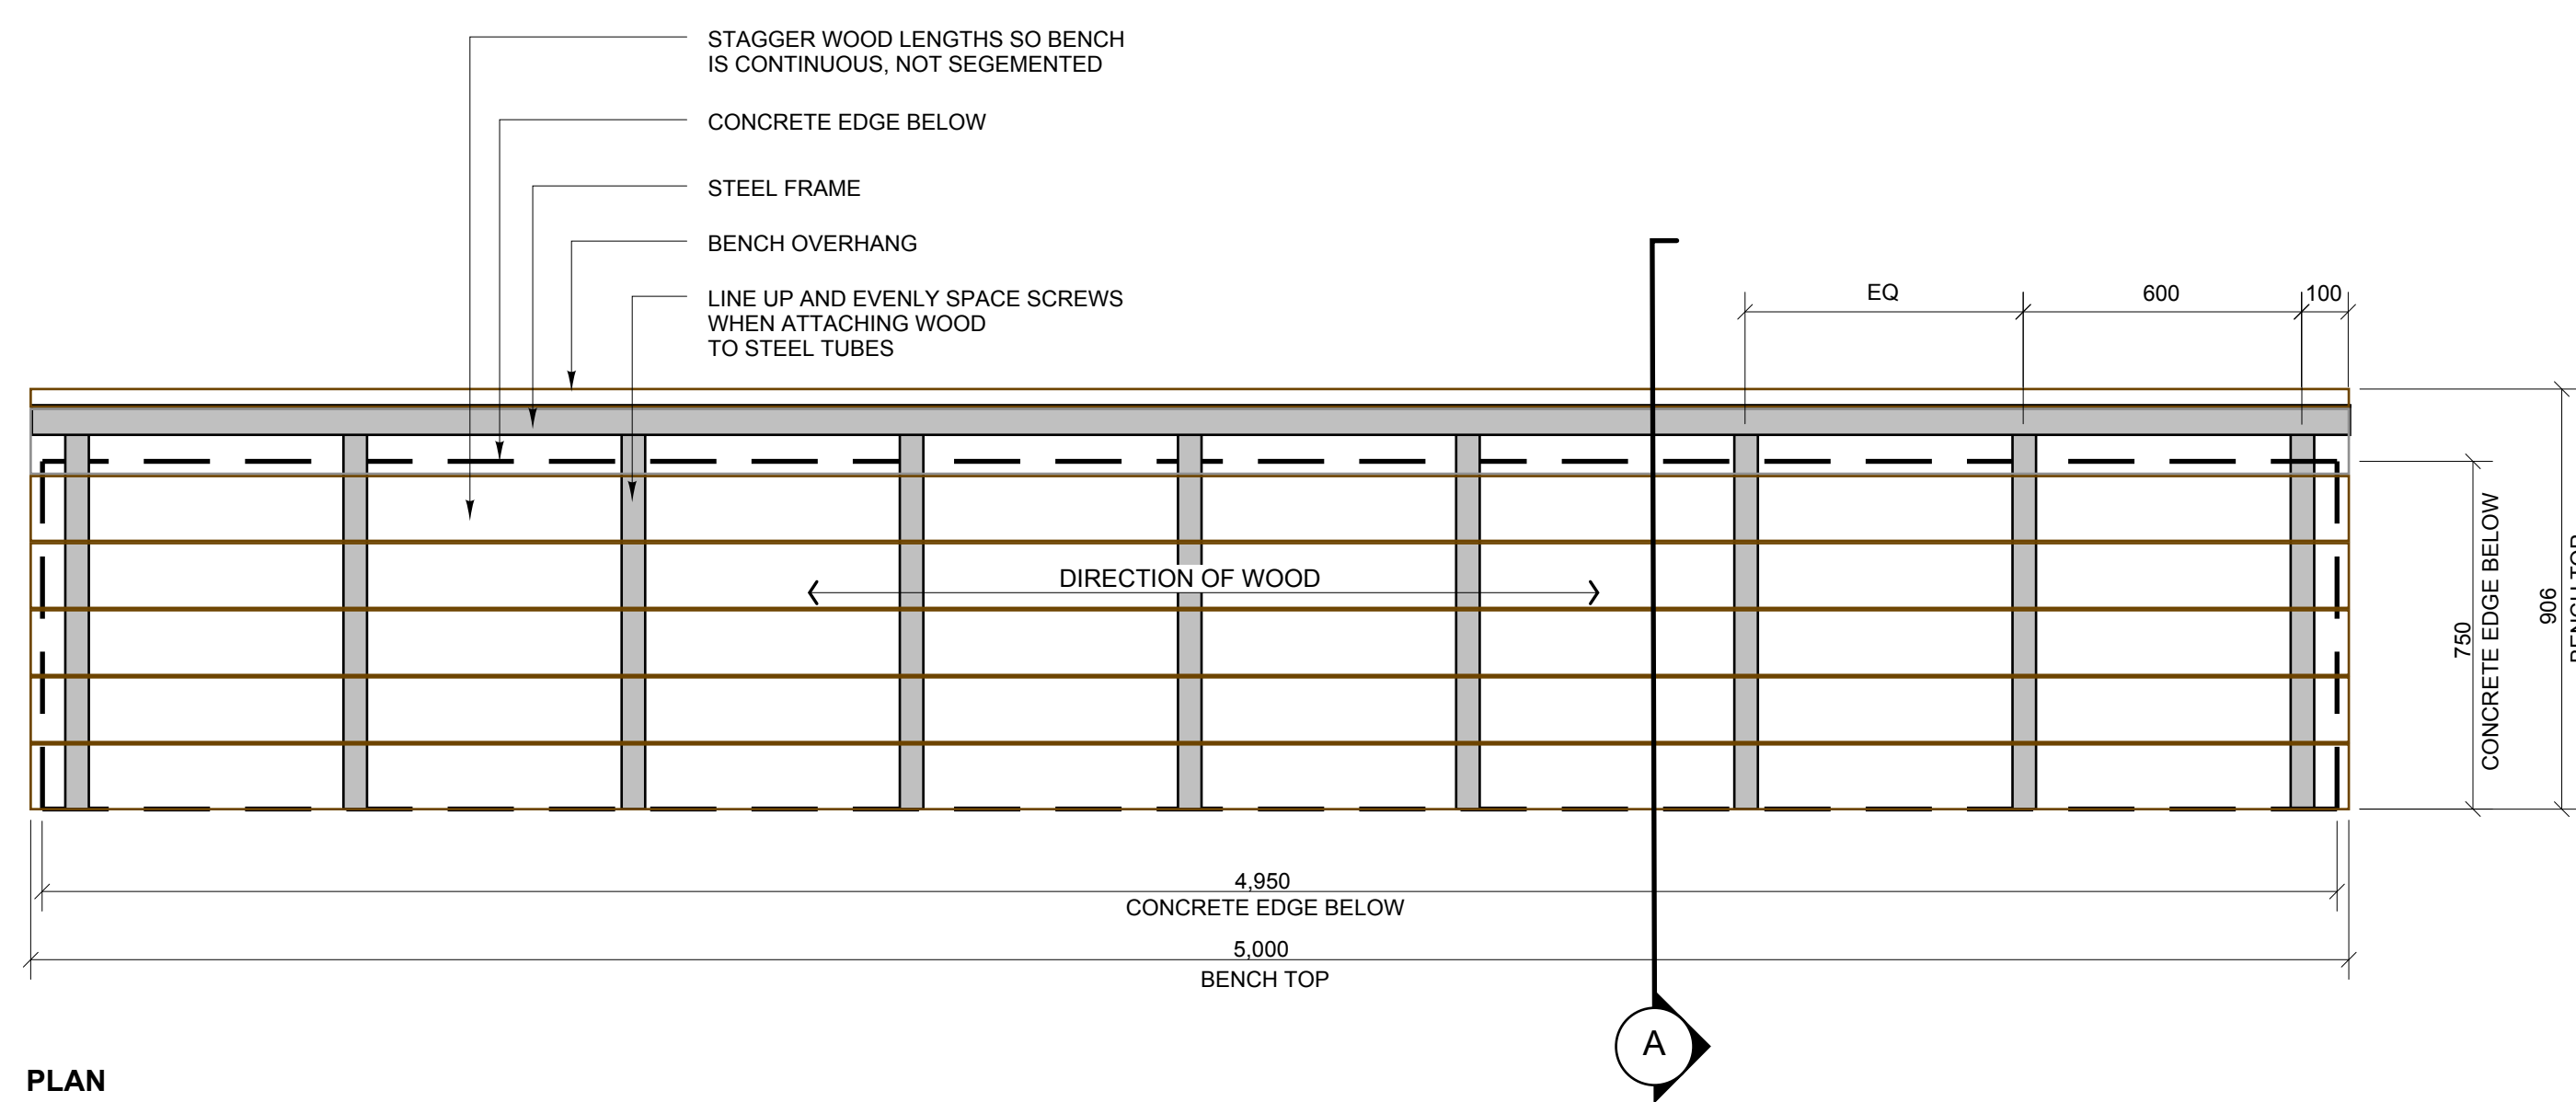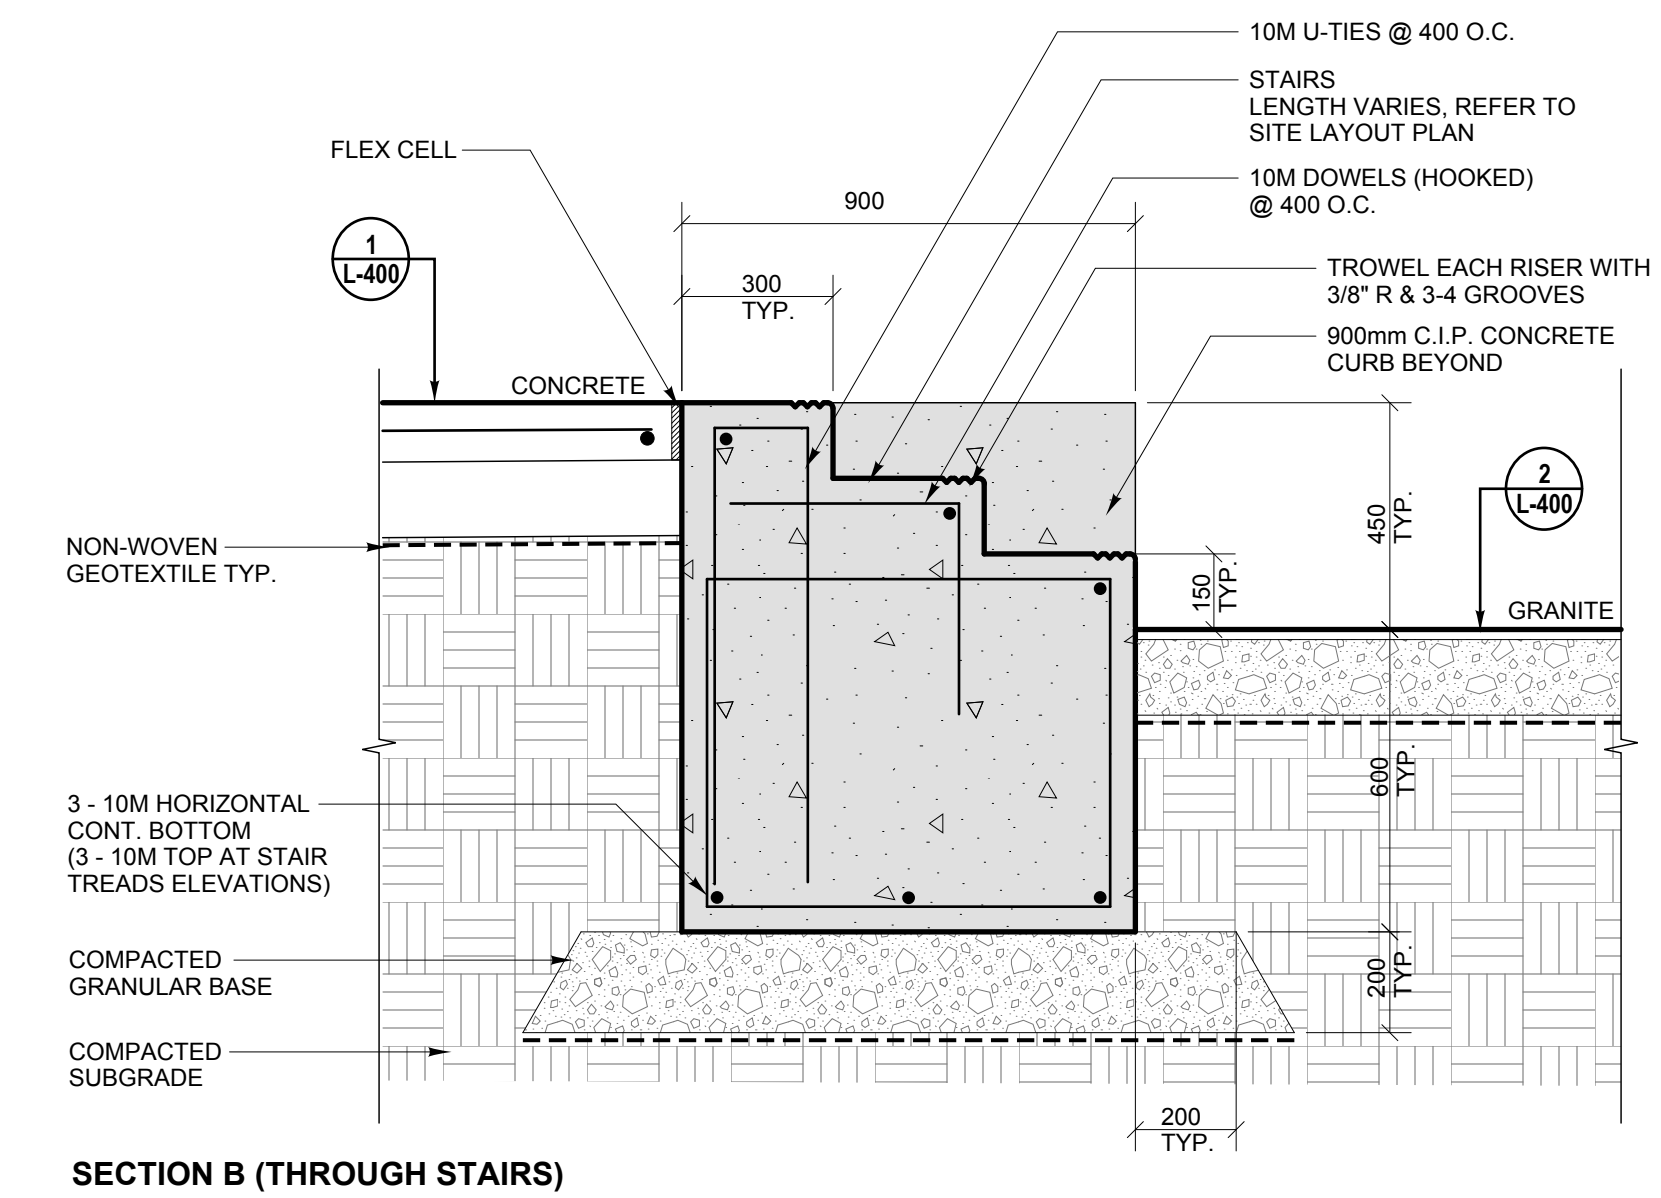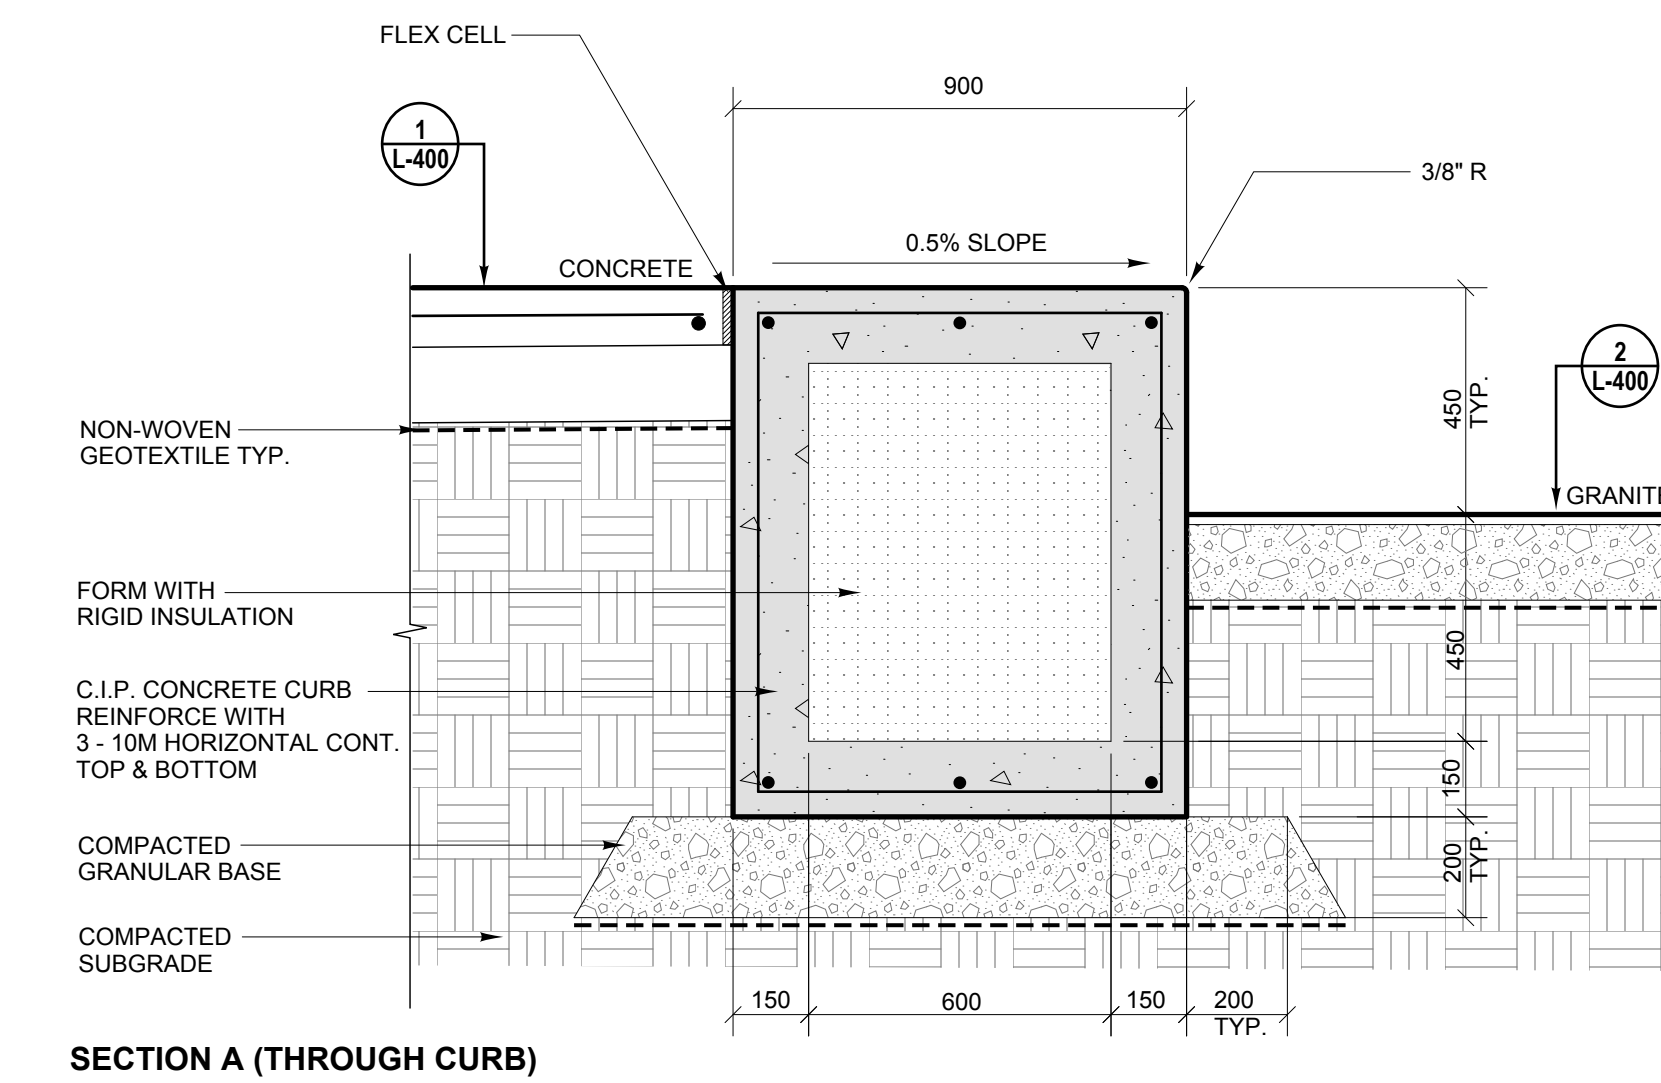

6 C.I.P. CONCRETE & TIMBER BENCH  
 L-400 1:15

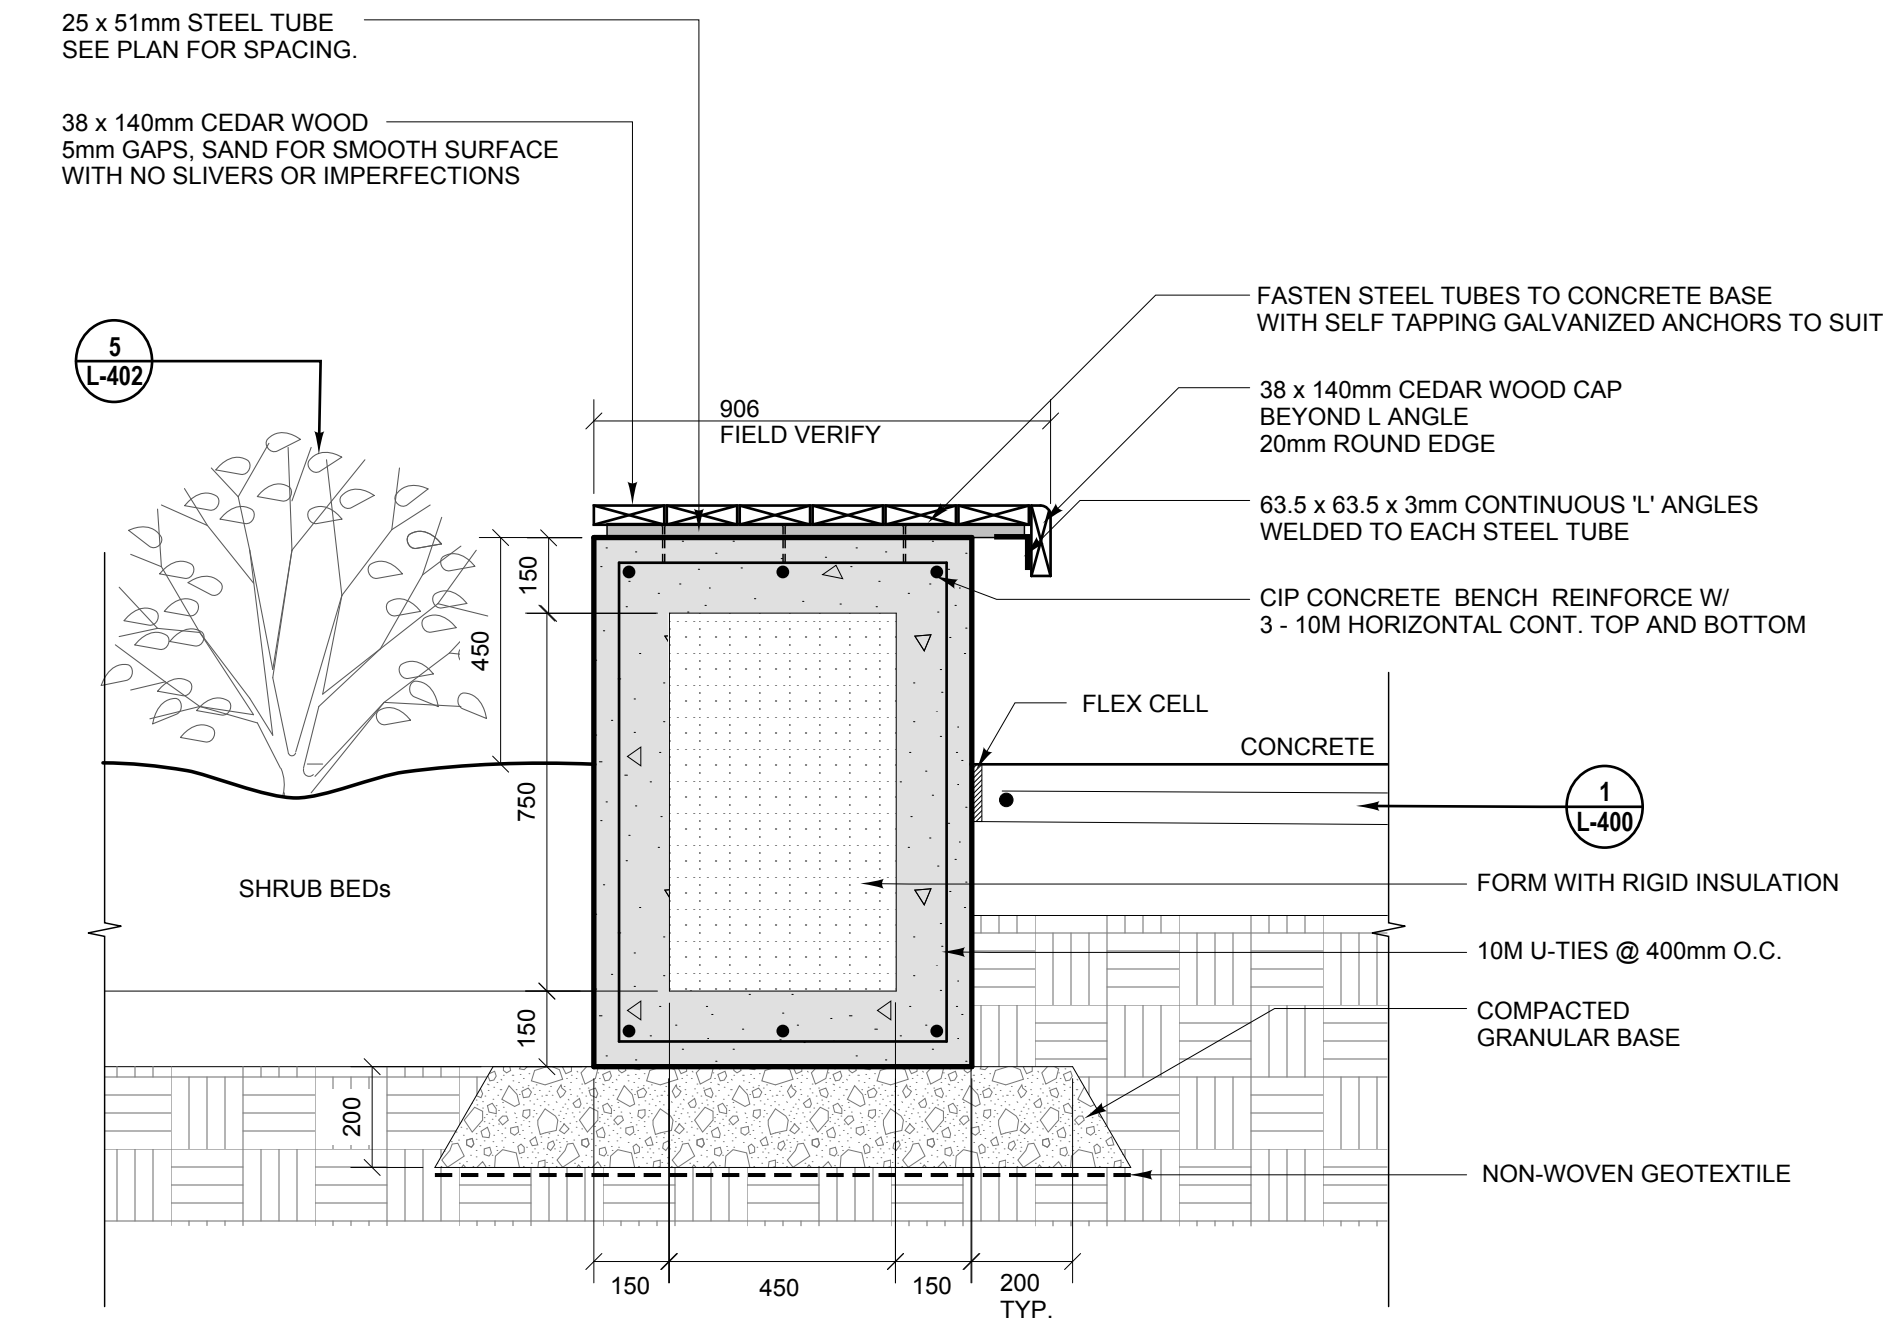

SECTION A

4			
3			
2	2017.03.10	Issued for Addenda No.1	
1	2017.02.17	Issued for Construction	
No.	DATE	REVISION / ISSUANCE	



Project  
**TRANSCONA LIBRARY**  
 1500 PLESSIS ROAD, WINNIPEG, MB

Sheet Title  
**SITE DETAILS 1**

Project No. 1487  
 Sheet L-400