




1 ROOF PLAN
A-103 1:100

GENERAL NOTES


- COORDINATE REQUIRED PLUMBING EXHAUST LOCATIONS WITH MECH.
- COORDINATE REQUIRED ELECTRICAL ROOF PENETRATIONS WITH ELEC.

KEYED NOTES

- PREFABRICATED 762mm x 914mm CLR, INSULATED ROOF ACCESS HATCH AND LADDER. REFER TO DTL. 2/A-103.
- ROOF DRAIN. REFER TO MECH. AND DTL. 3/A-103.
- CRICKET AT 2% SLOPE TOWARDS ROOF DRAINS. G.C. TO ENSURE LOCATIONS ARE CLEAR OF OBSTRUCTIONS.
- LINE OF MAIN FLOOR CONSTRUCTION BELOW - REFER TO MAIN FLOOR CONSTRUCTION PLAN.
- CRICKET AT 2% SLOPE AT ACCESS HATCH PENETRATION AS SHOWN.
- FALL ARREST ANCHORS. REFER TO STRUCT. AND DTL. 4/1-103.

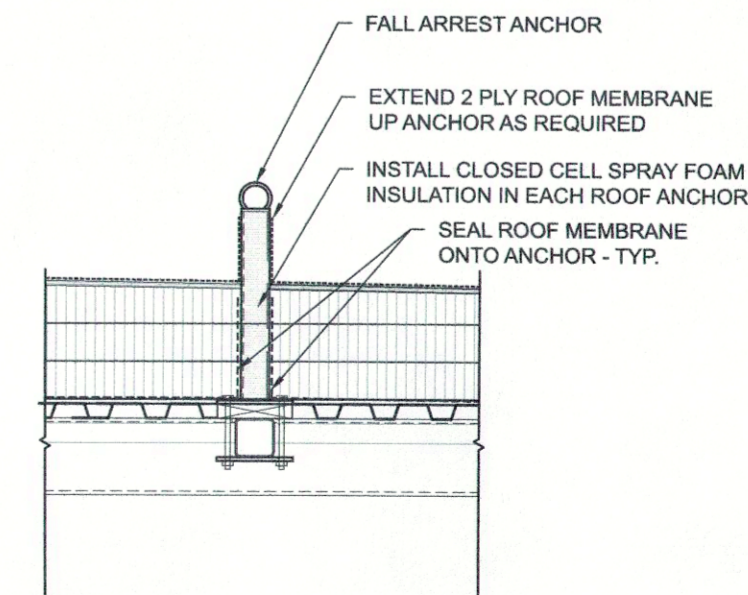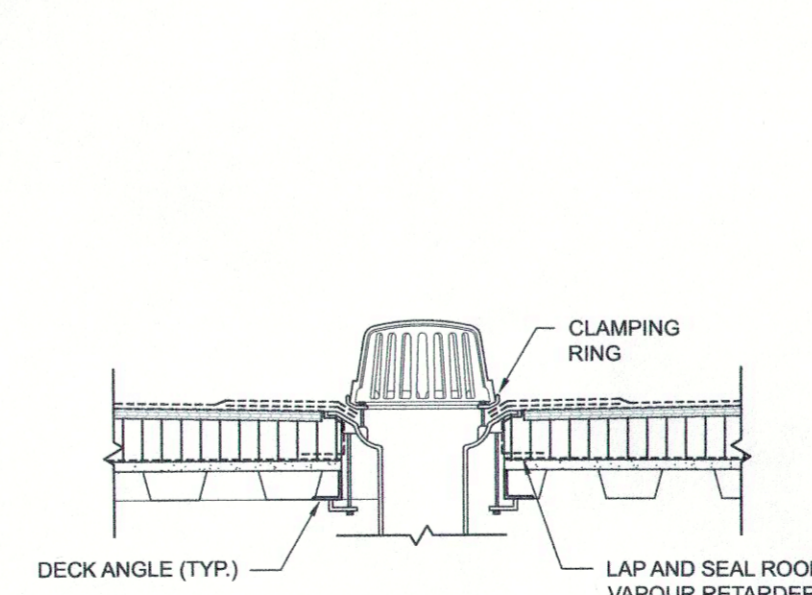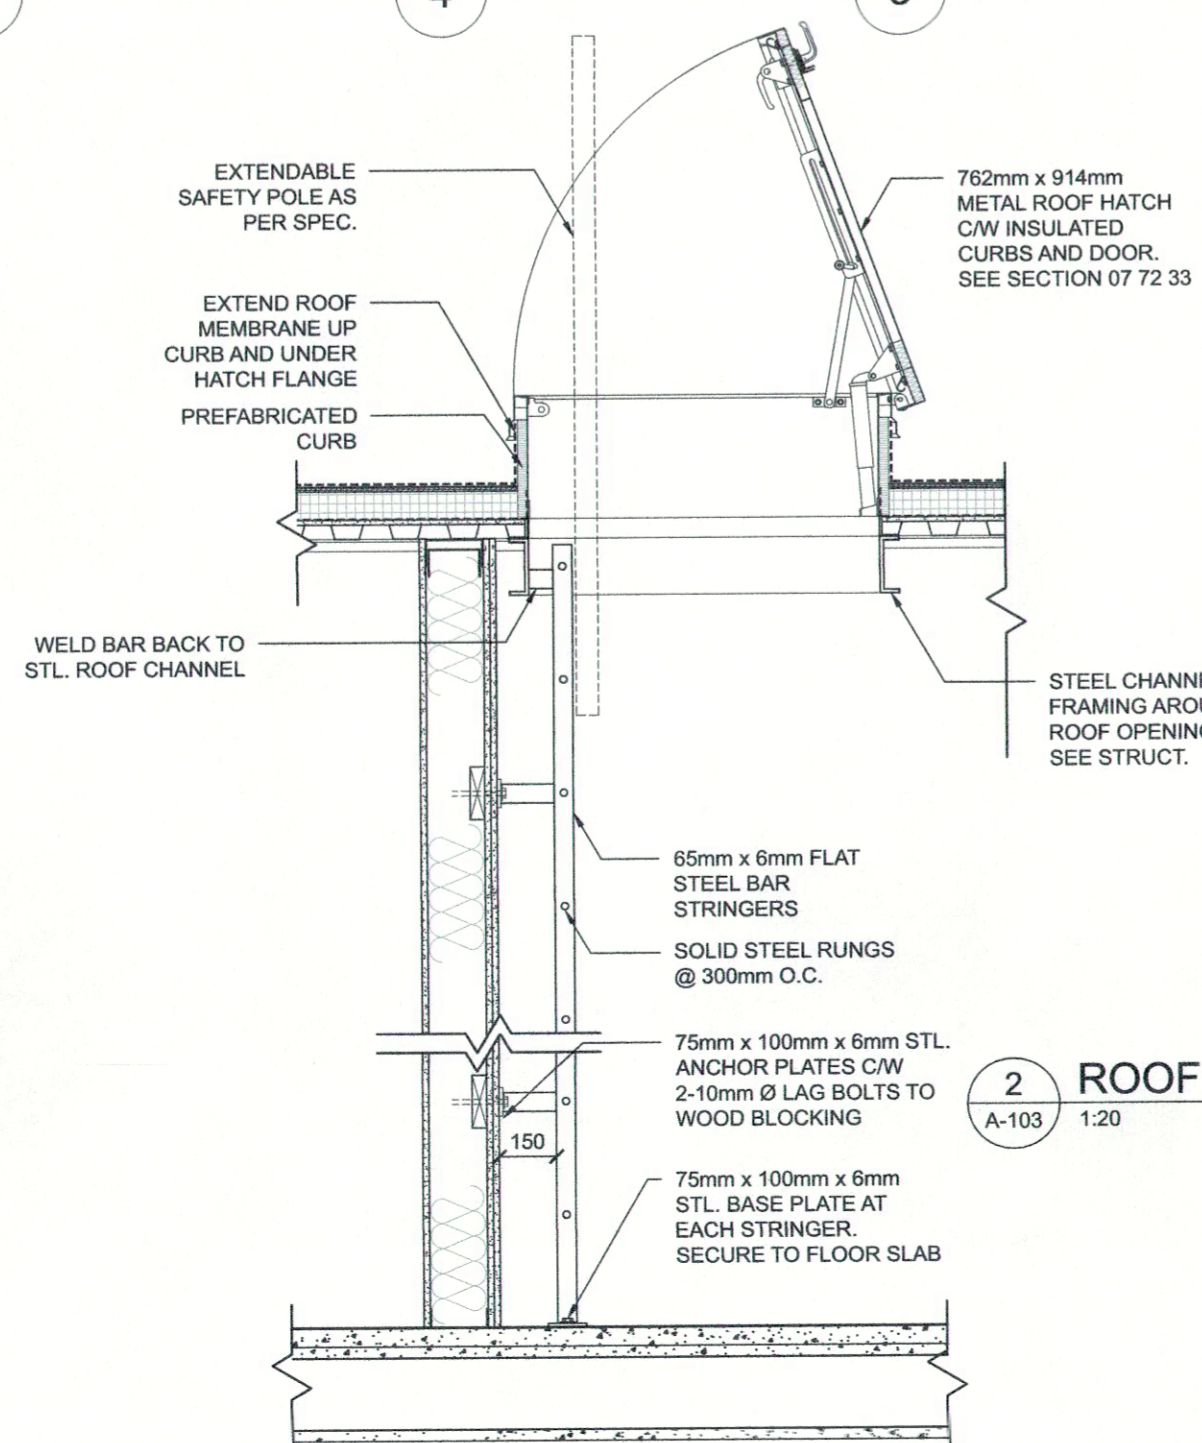

1 2017.02.17 ISSUED FOR CONSTRUCTION
No. DATE REVISION /ISSUANCE

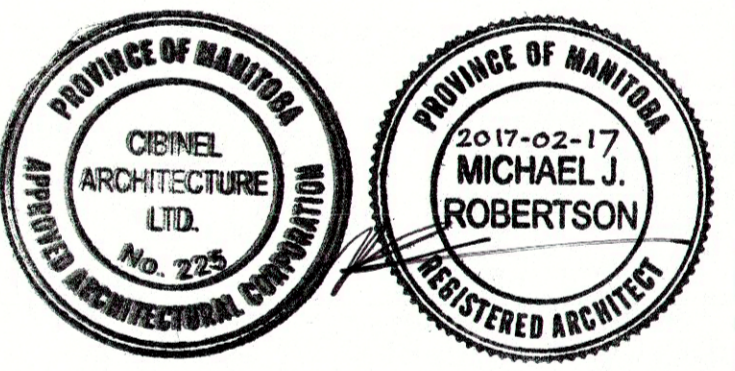

Cibinel
Architecture Ltd
560 ACADEMY ROAD, WINNIPEG, MB R3N 0E3



TRANSCONA LIBRARY
1500 PLESSIS ROAD, WINNIPEG, MB

ROOF PLAN & DETAILS

1487 **A-103**

