



1 BUILDING SECTION
A-301 1:100

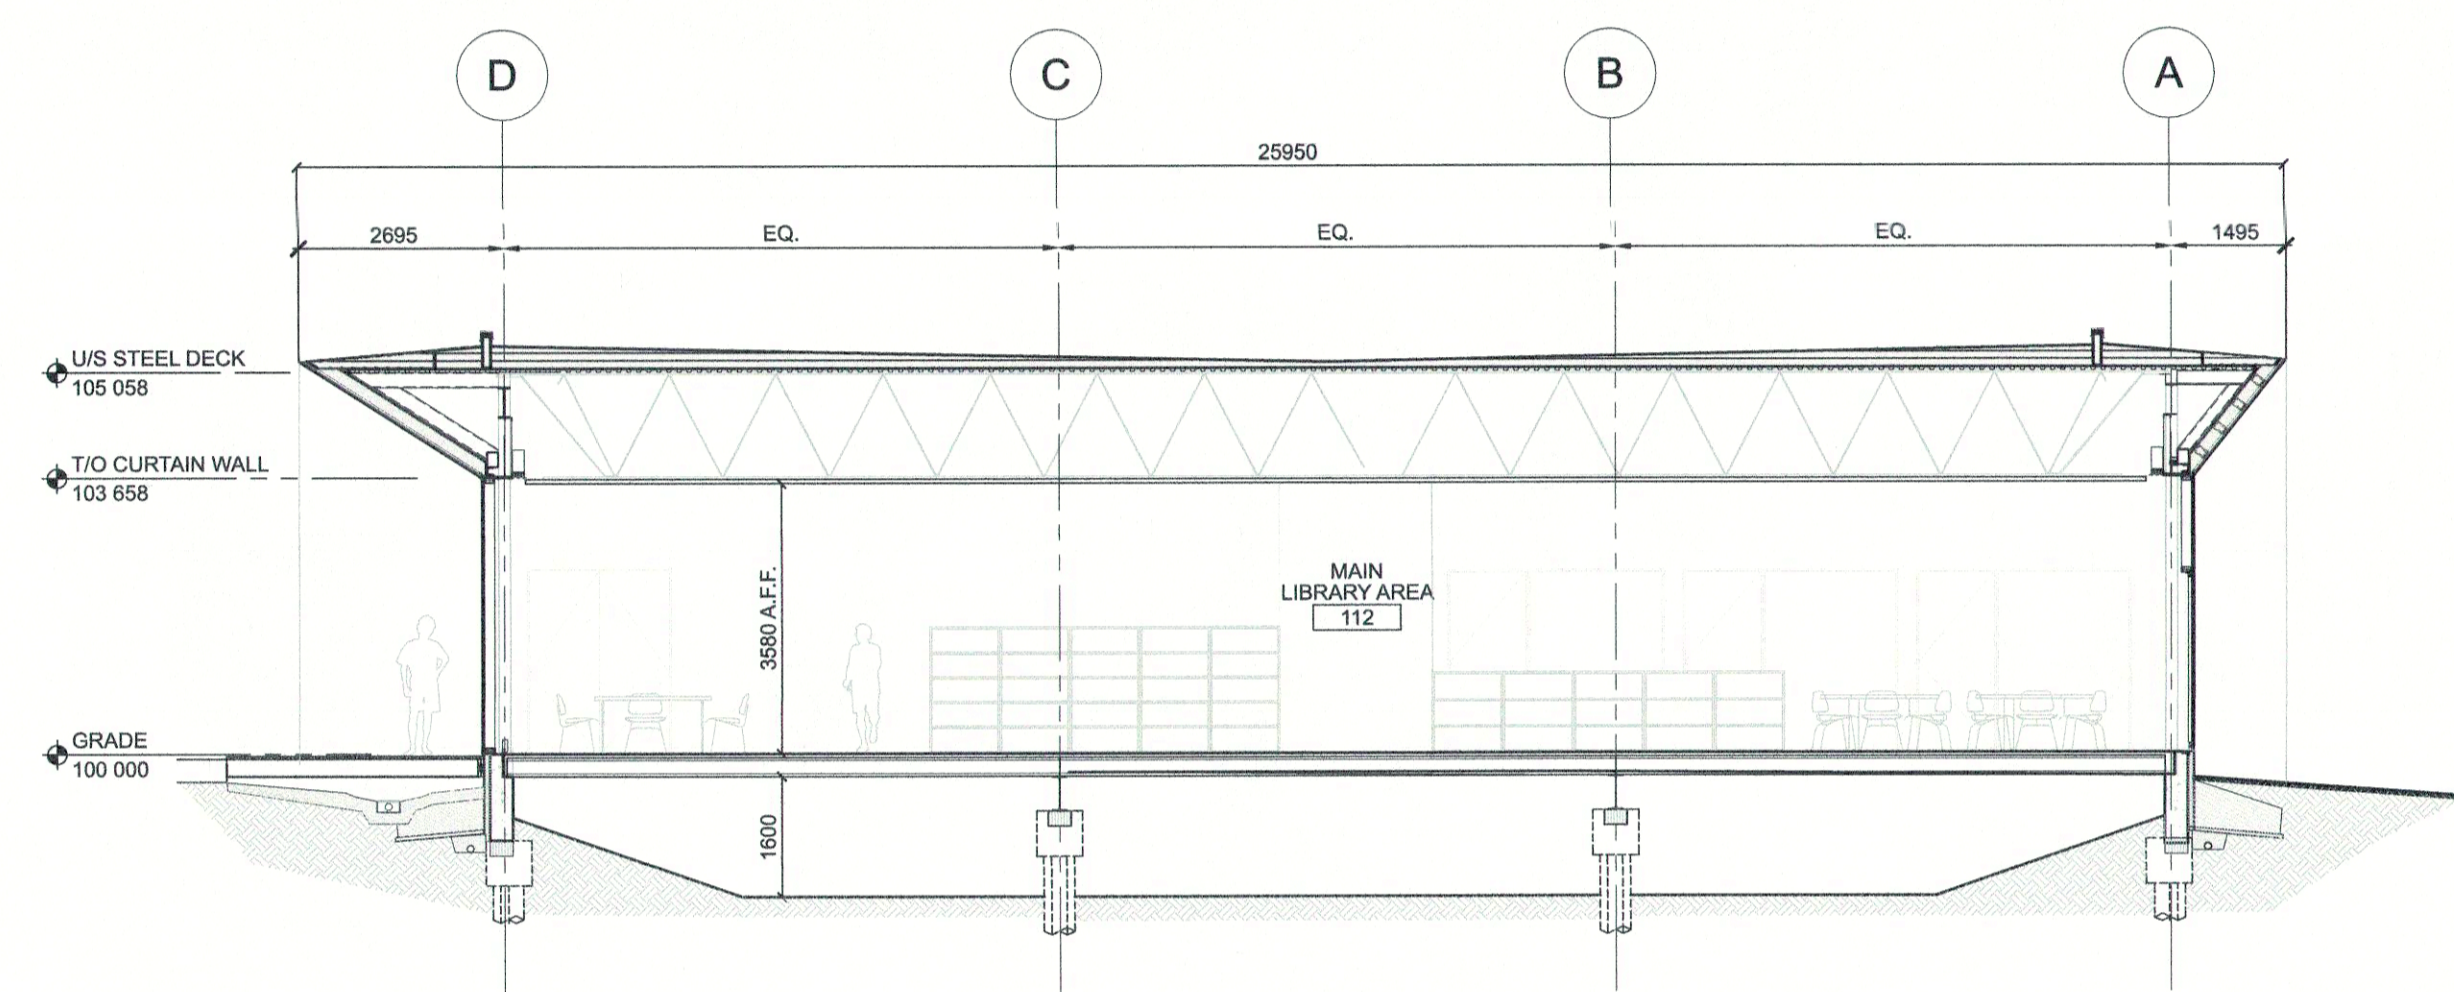

2 BUILDING SECTION
A-301 1:100

1	2017.02.17	ISSUED FOR CONSTRUCTION
No.	DATE	REVISION / ISSUANCE
Seal		

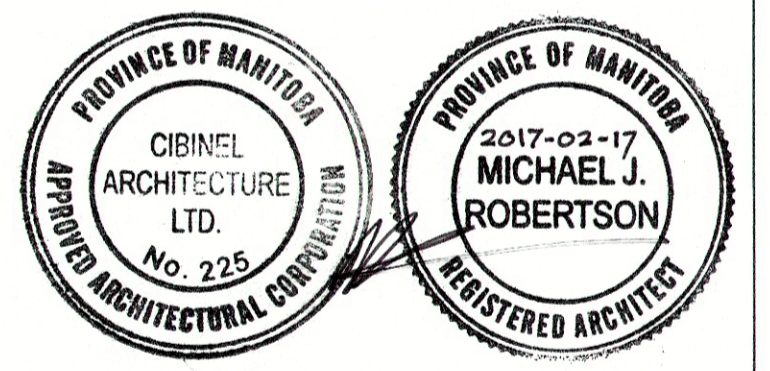

Architect

Cibinel
Architecture Ltd

580 ACADEMY ROAD, WINNIPEG, MB R3N 0E3



Project

TRANSCONA LIBRARY
1500 PLESSIS ROAD, WINNIPEG, MB

Sheet Title

BUILDING SECTIONS

Project No.	Sheet
1487	A-301

