




1 INTERIOR ELEVATION - MAIN LIBRARY AREA
A-403 1:50

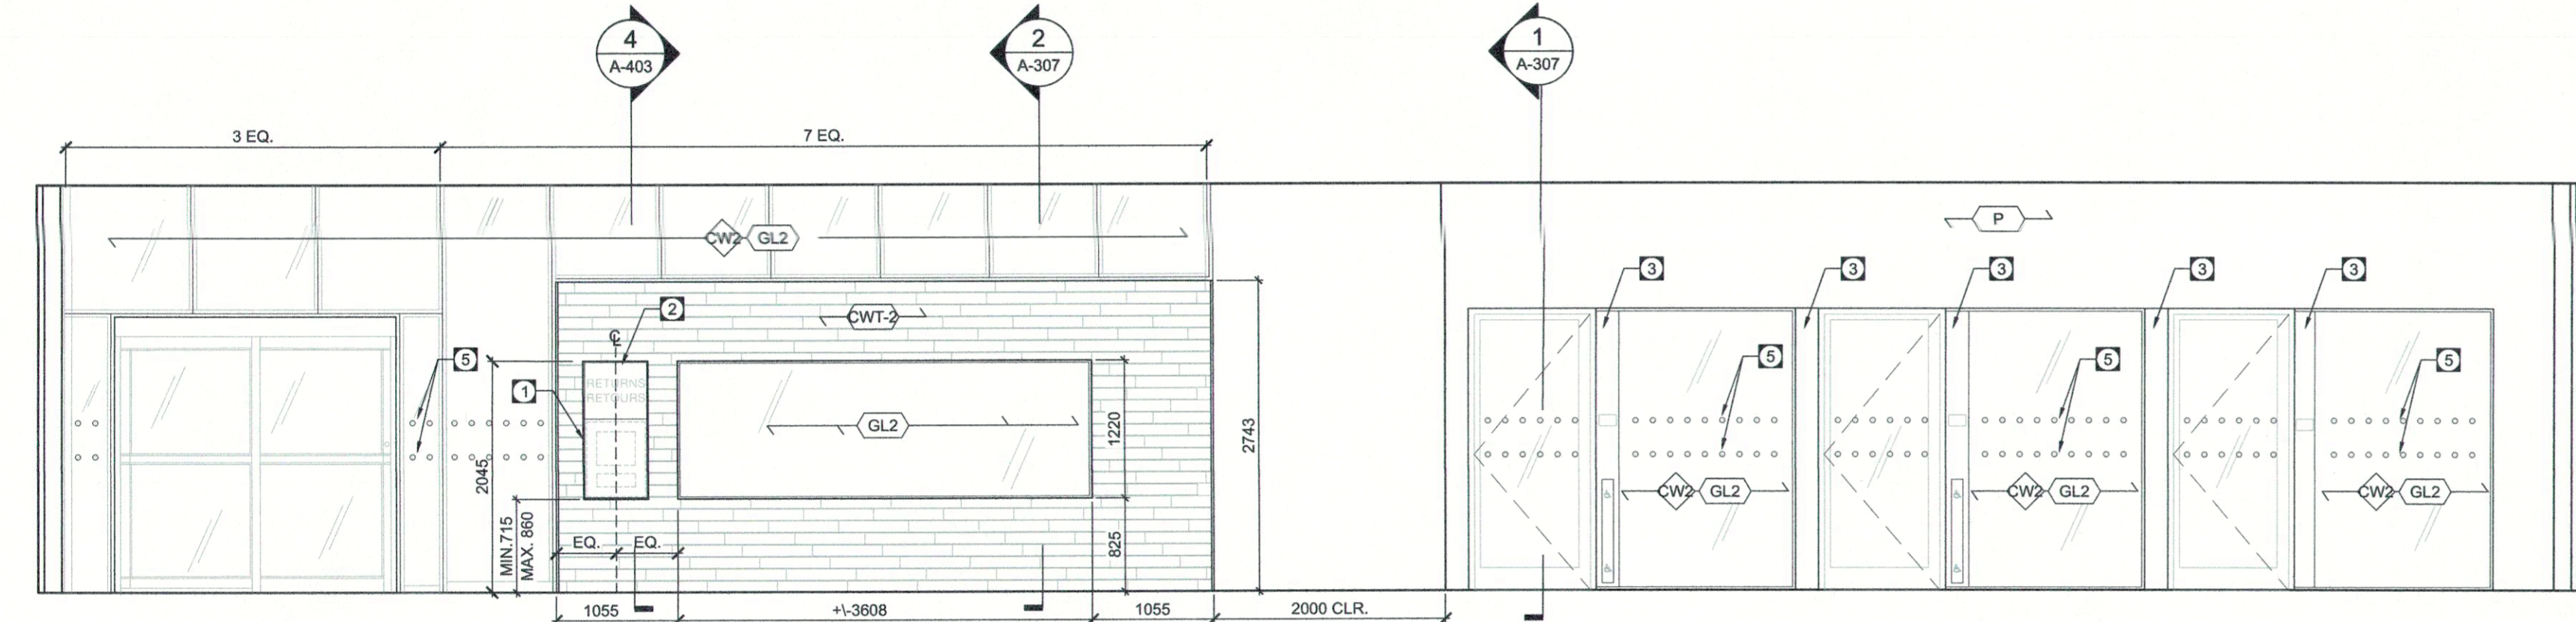

2 INTERIOR ELEVATION - MAIN LIBRARY AREA
A-403 1:50

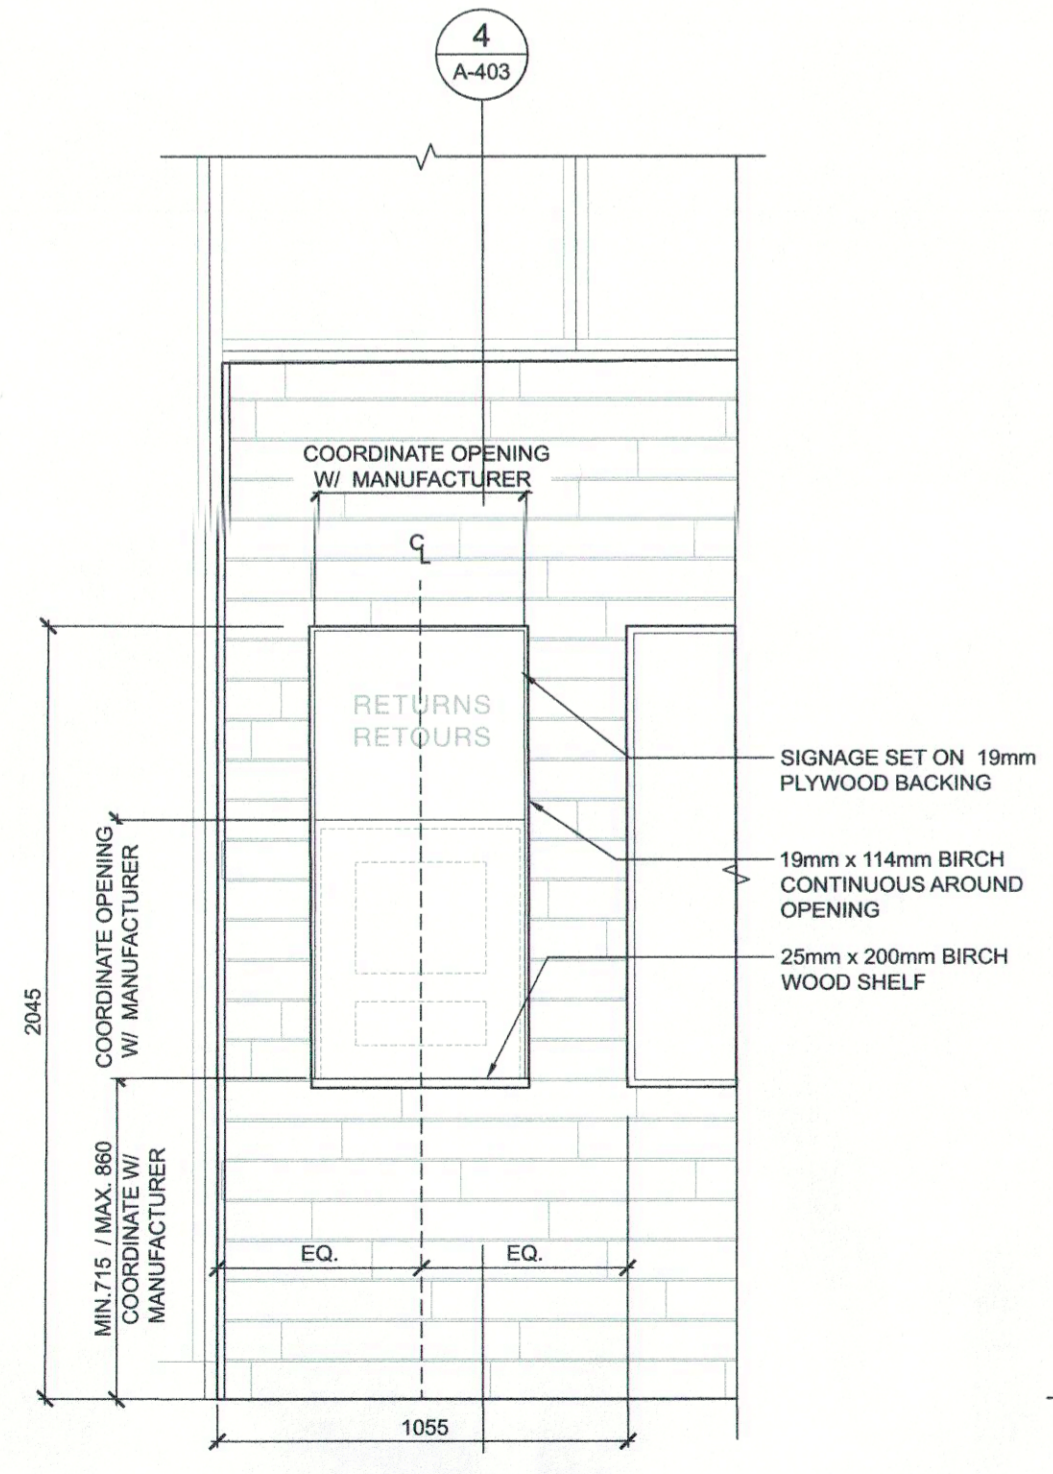

3 ELEVATION - SELF CHECK-IN
A-403 1:50

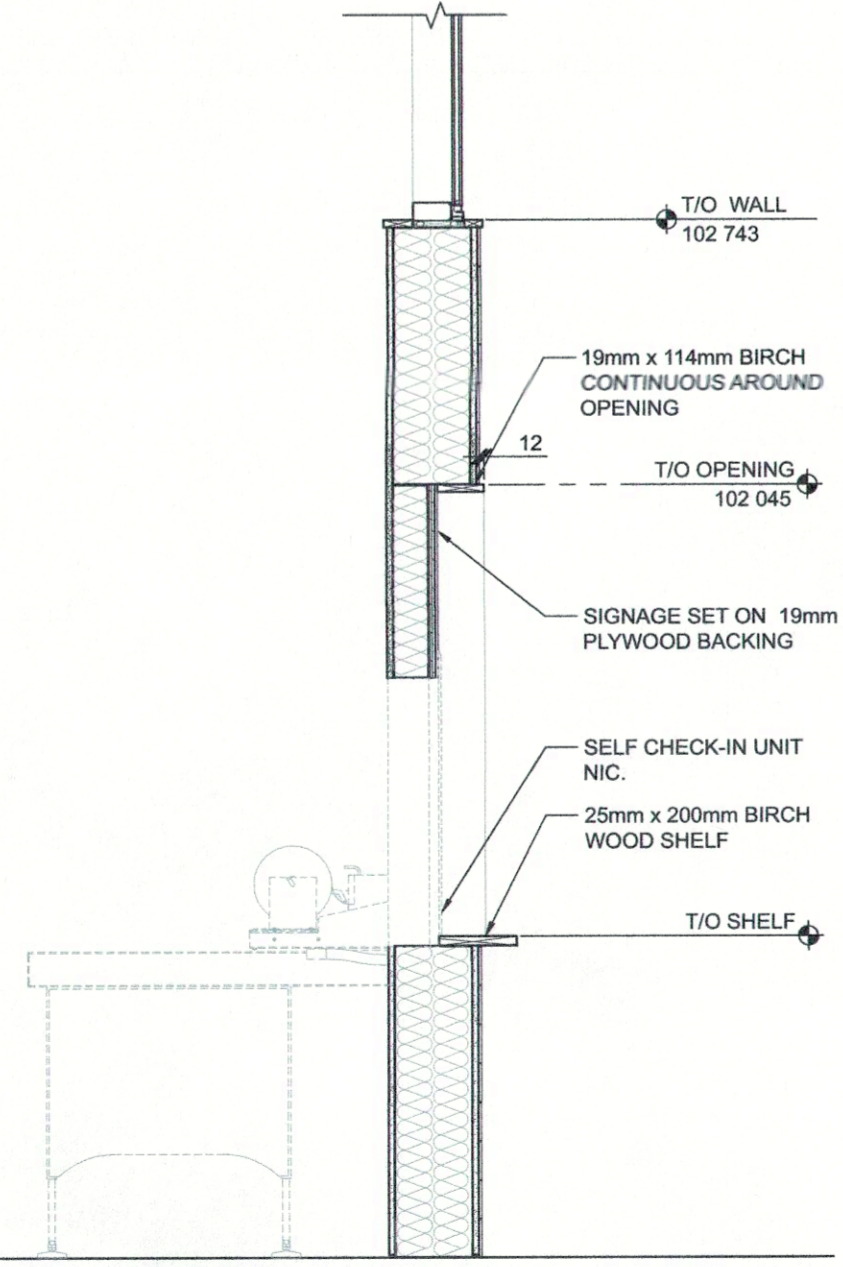

4 SECTION DETAIL - SELF CHECK-IN
A-403 1:50

GENERAL NOTES


1 REFER TO ACCESSORY MOUNTING HEIGHT SCHEDULE SECTION 10 06 22.

KEYED NOTES

- 1 SELF CHECK-IN UNITS FOR AUTOMATED BOOK SORTER - NIC. COORDINATE FINAL SIZES, HEIGHTS, AND LOCATIONS OF OPENINGS IN WALL WITH OWNER PRIOR TO CONSTRUCTION.
- 2 SIGNAGE FOR SELF CHECK-IN UNIT. ALIGN WITH FINISHED FRAME OF BOOKSLOT AND TOP OF WINDOW OPENING AS SHOWN.
- 3 ANOD. ALUM PANEL TO MATCH CURTAIN WALL FRAMING.
- 4 LIVING WALL - REFER TO SECTION 09 77 53 & WALL SECTION 1/A-305.
- 5 WARNING DECALS. REFER TO SECTION 08 80 50.

1 2017.02.17 ISSUED FOR CONSTRUCTION

No. DATE REVISION / ISSUANCE

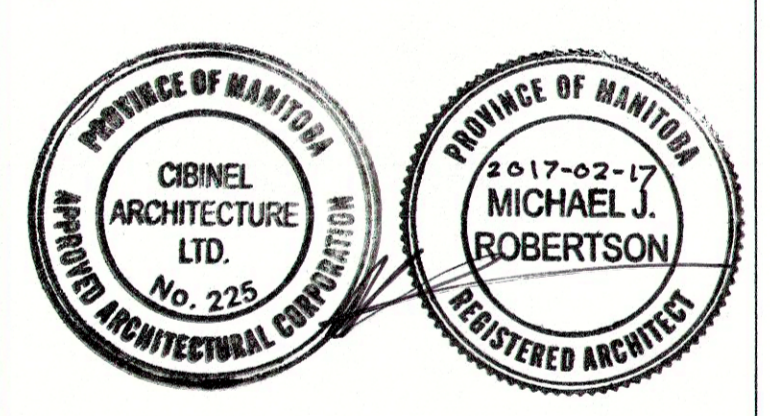

Cibinel
Architecture Ltd
560 ACADEMY ROAD, WINNIPEG, MB R3N 0E3



TRANSCONA LIBRARY
1500 PLESSIS ROAD, WINNIPEG, MB

INTERIOR ELEVATIONS

Project No. 1487
Sheet **A-403**