


- NOTES:
- ALL STEEL TO BE HD GALVANIZED UNLESS OTHERWISE STATED
 - ALL FASTENERS TO BE HD GALVANIZED
 - CONTRACTOR TO PROVIDE SHOP DRAWINGS FOR APPROVAL BY CONTRACT ADMINISTRATOR PRIOR TO FABRICATION
 - GRIND ALL WELDS SMOOTH
 - SEE SHEET MATERIALS PLAN FOR RAIL LOCATION


- CAP ENDS OF HSS, TOP AND BOTTOM OF SLOPED WALKWAY TYP.
- HSS 75X75X3 TYP. CONNECT SEGMENTS WITH INTERNAL HSS CONNECTOR AND SELF TAPPING SCREWS. PROVIDE SHOP DRAWINGS
- 12MM Ø DOWEL ROD WELDED TO HSS, EQ. SPACE, 600MM O.C. MAX, S.S. SPACER
- DOWEL EPOXY IN PLACE MIN. 100MM EMBEDMENT, PER STRUCTURAL

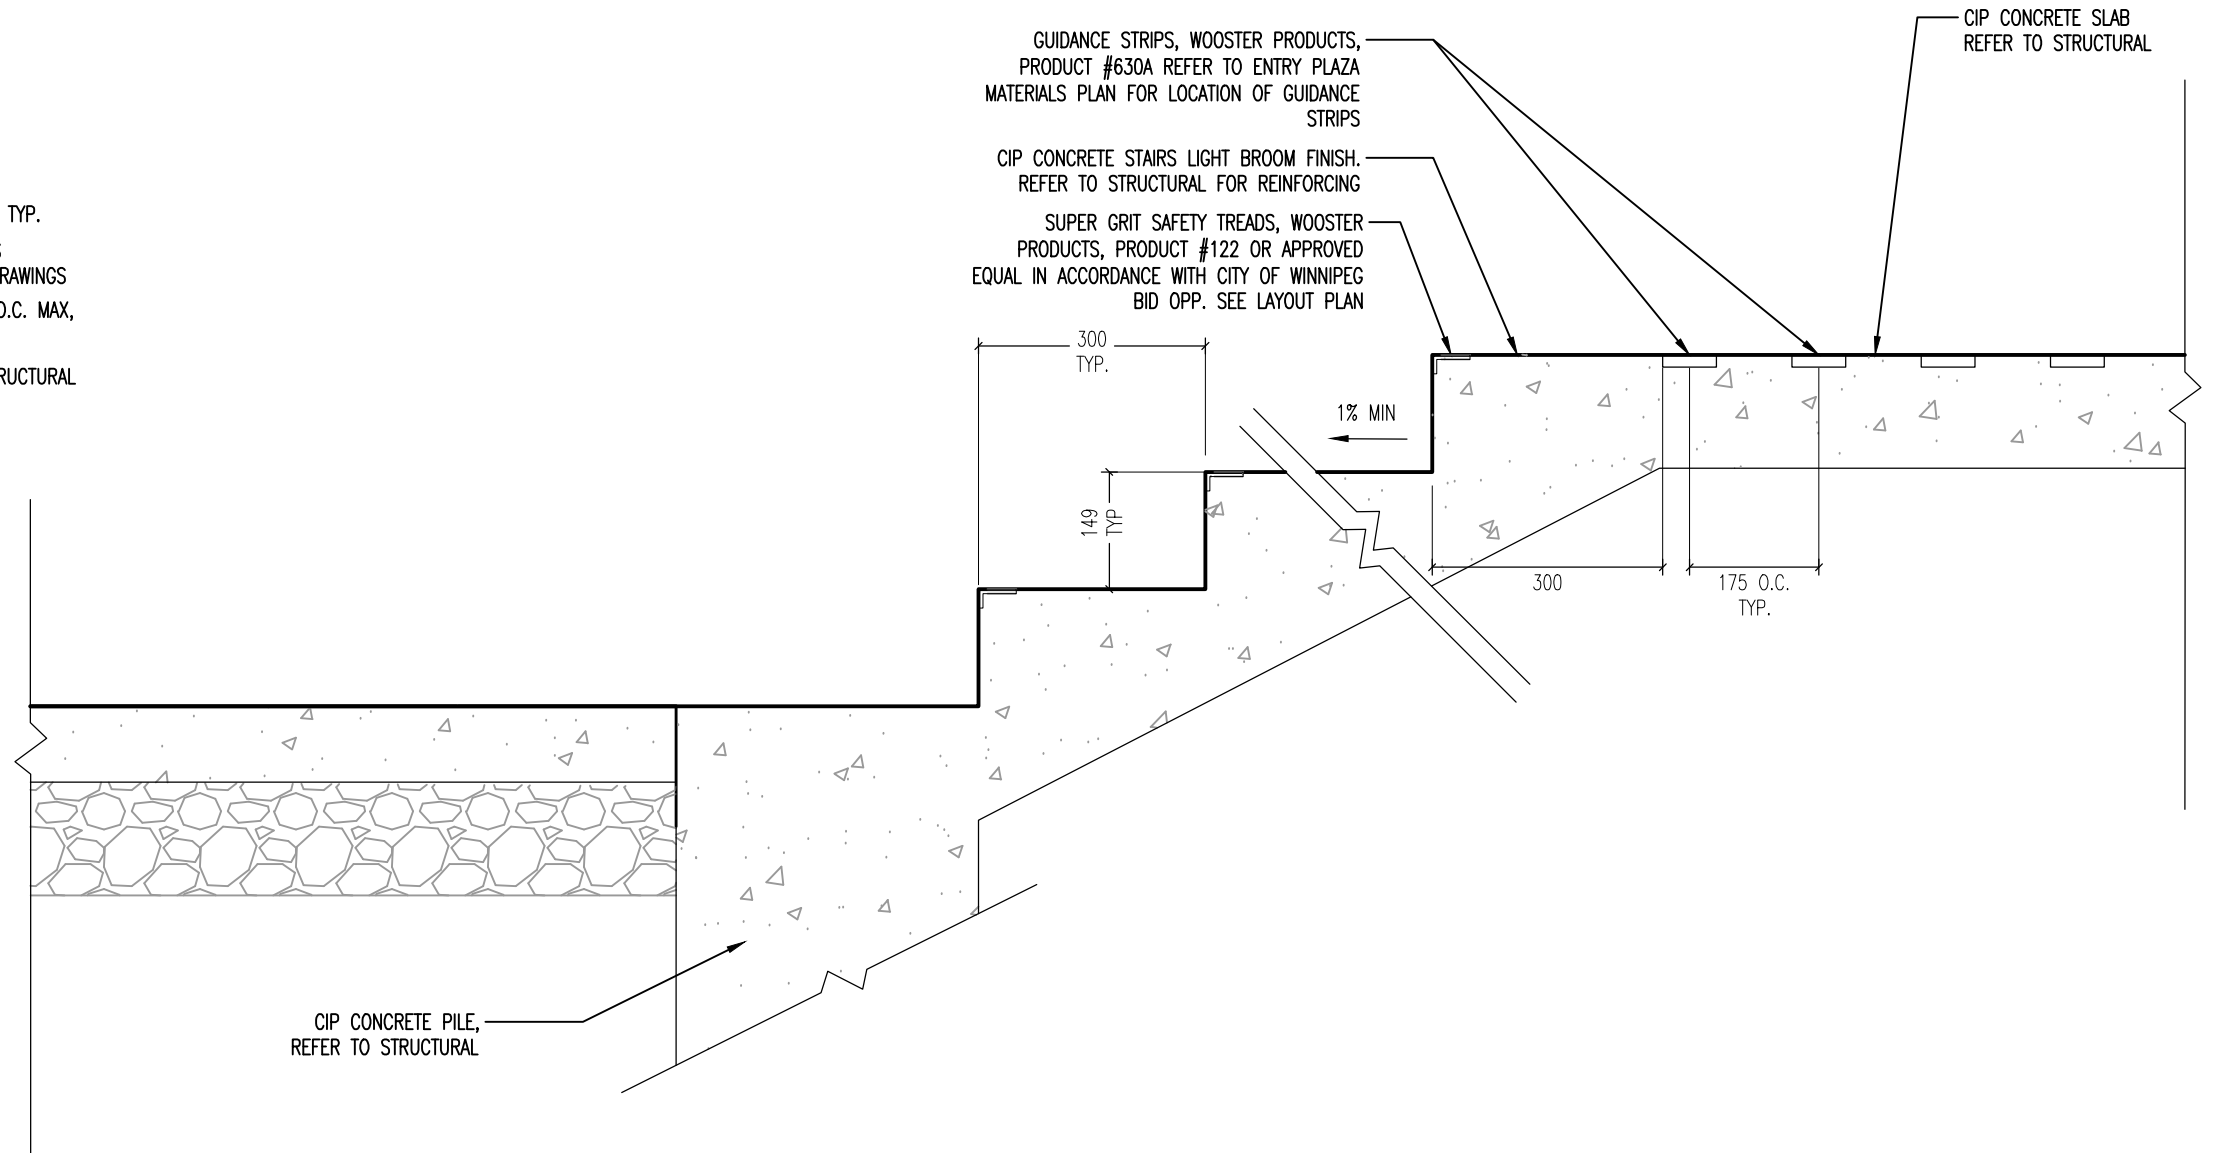

- GUIDANCE STRIPS, WOOSTER PRODUCTS, PRODUCT #630A REFER TO ENTRY PLAZA MATERIALS PLAN FOR LOCATION OF GUIDANCE STRIPS
- CIP CONCRETE STAIRS LIGHT BROOM FINISH. REFER TO STRUCTURAL FOR REINFORCING
- SUPER GRIP SAFETY TREADS, WOOSTER PRODUCTS, PRODUCT #122 OR APPROVED EQUAL IN ACCORDANCE WITH CITY OF WINNIPEG BID OPP. SEE LAYOUT PLAN
- CIP CONCRETE SLAB REFER TO STRUCTURAL


2 CIP CONCRETE STAIRS
SCALE 1:10 (@24x36)

- NOTES:
- ALL STEEL TO BE HD GALVANIZED UNLESS OTHERWISE STATED
 - ALL FASTENERS TO BE HD GALVANIZED
 - CONTRACTOR TO PROVIDE SHOP DRAWINGS FOR APPROVAL BY CONTRACT ADMINISTRATOR PRIOR TO FABRICATION
 - GRIND ALL WELDS SMOOTH
 - SEE MATERIALS PLAN FOR RAIL LOCATION

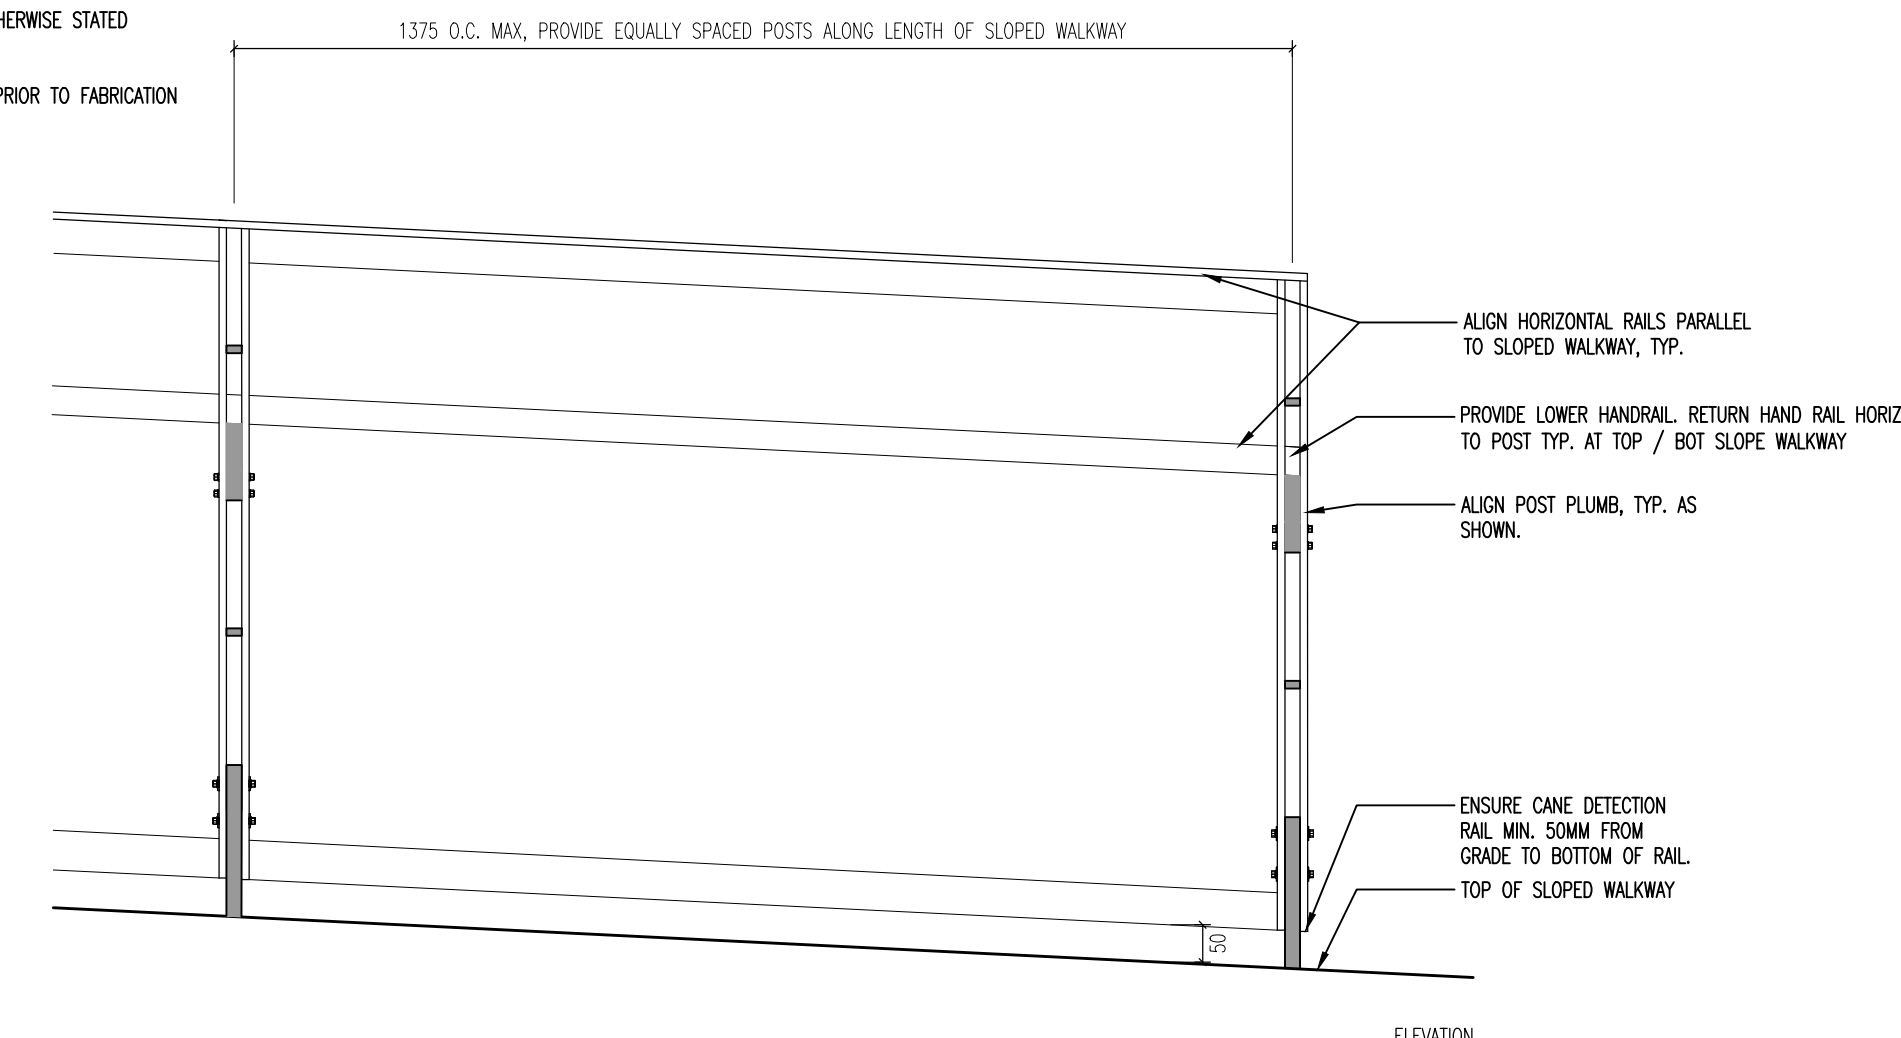


5 RAILING AT SLOPED WALKWAY
SCALE 1:10 (@24x36)


- NOTES:
- ALL STEEL TO BE HD GALVANIZED UNLESS OTHERWISE STATED
 - ALL FASTENERS TO BE HD GALVANIZED
 - CONTRACTOR TO PROVIDE SHOP DRAWINGS FOR APPROVAL BY CONTRACT ADMINISTRATOR PRIOR TO FABRICATION
 - GRIND ALL WELDS SMOOTH
 - SEE MATERIALS PLAN FOR RAIL LOCATION

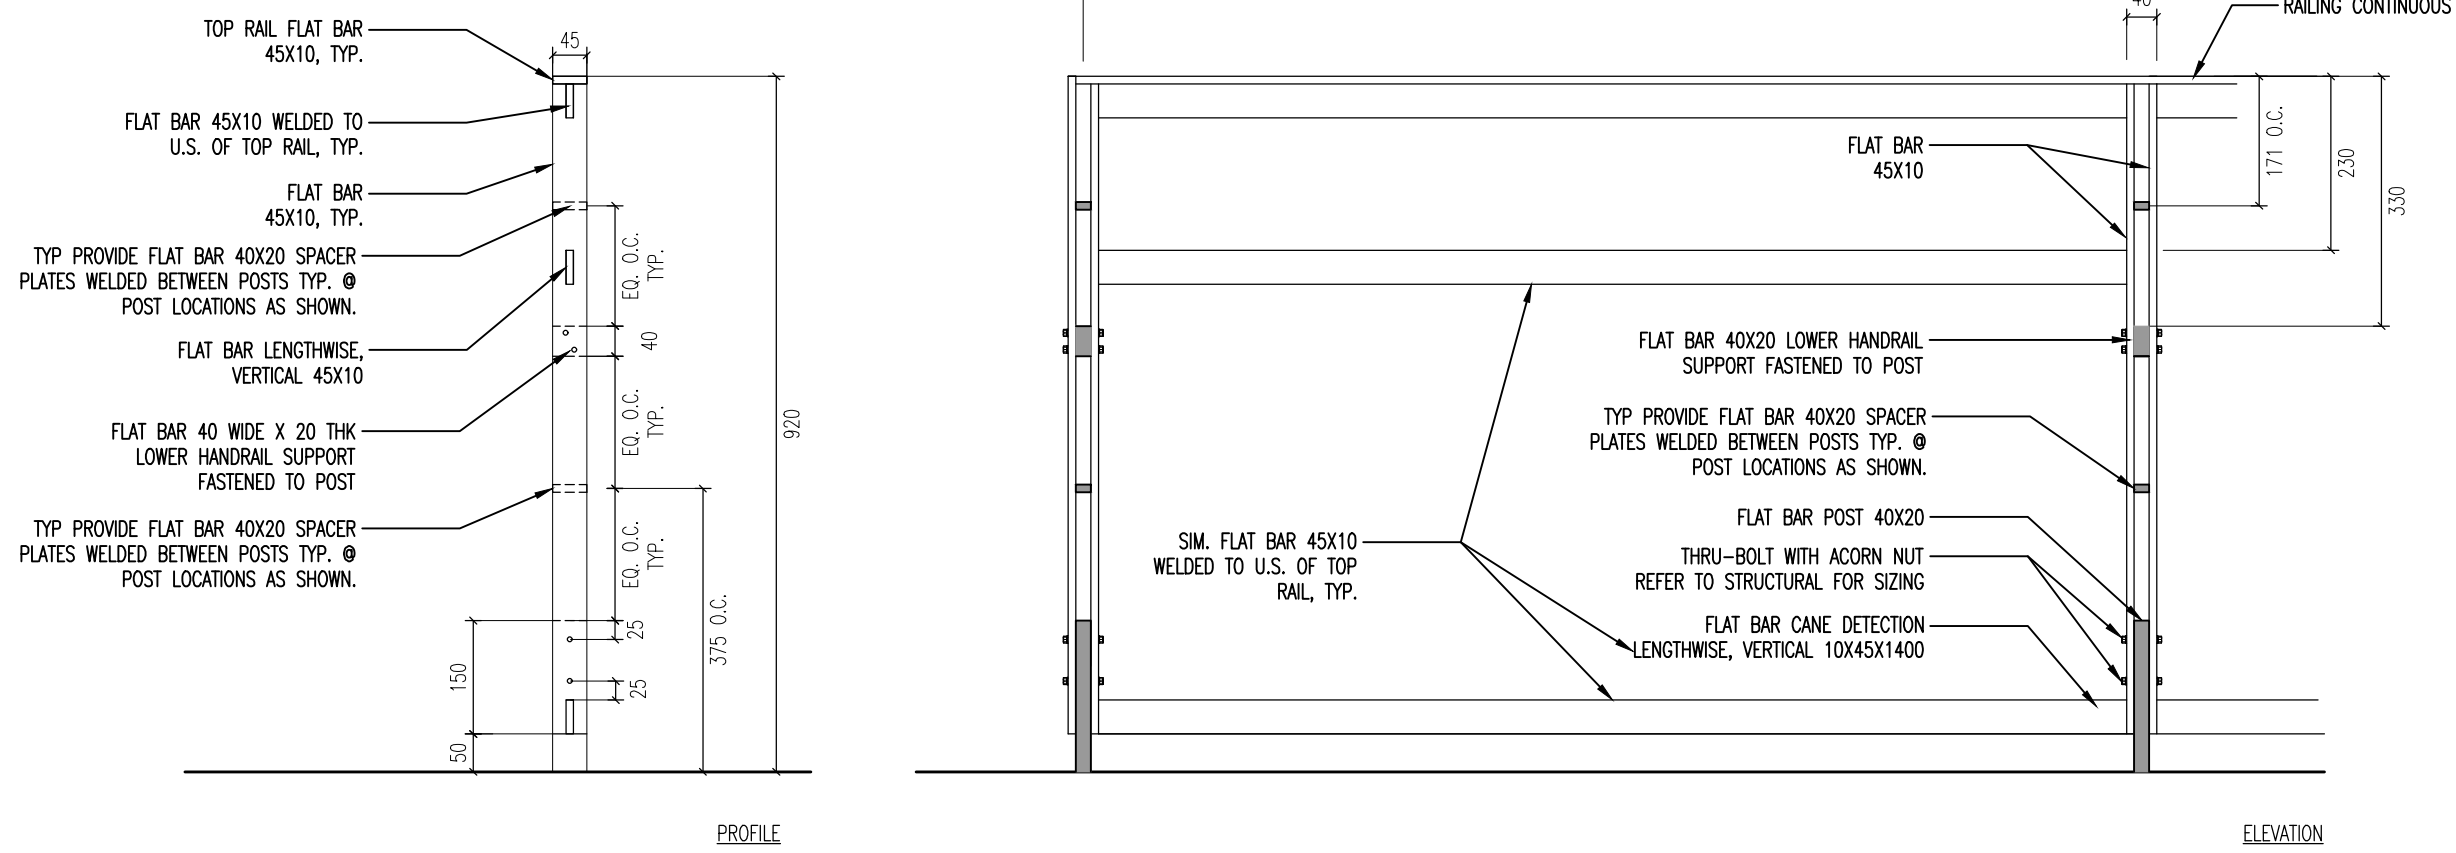

1 CIP CONCRETE SLOPED WALK-WAY W/ BULL-RAIL & RAILING
SCALE 1:10 (@24x36)

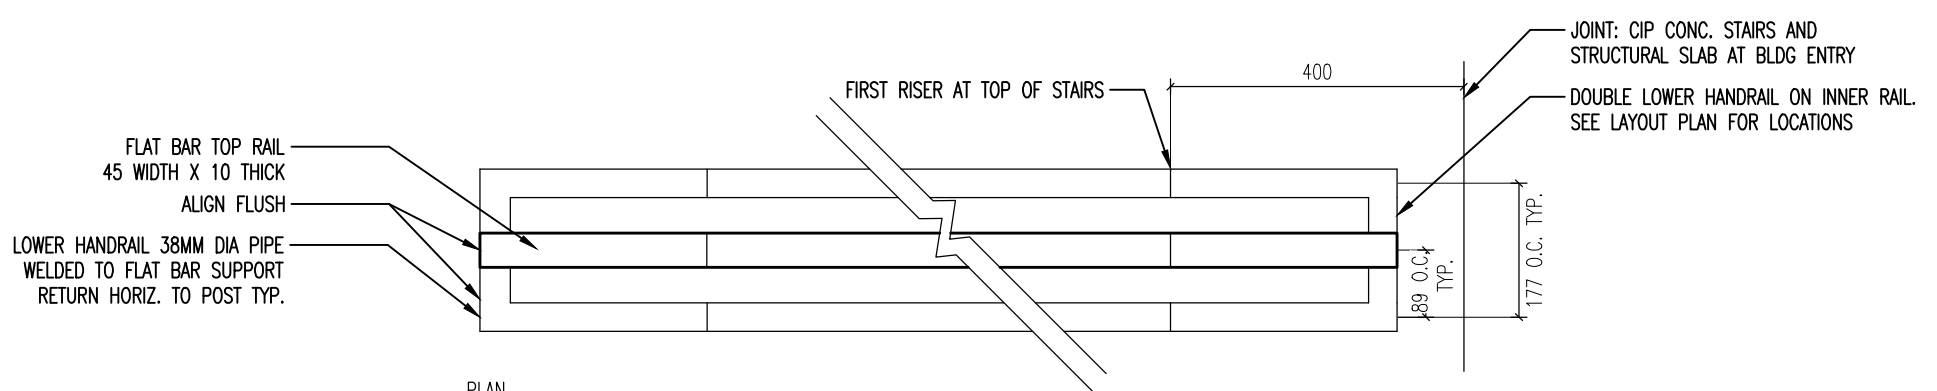

- NOTES:
- ALL STEEL TO BE HD GALVANIZED UNLESS OTHERWISE STATED
 - ALL FASTENERS TO BE HD GALVANIZED
 - CONTRACTOR TO PROVIDE SHOP DRAWINGS FOR APPROVAL BY CONTRACT ADMINISTRATOR PRIOR TO FABRICATION
 - GRIND ALL WELDS SMOOTH
 - SEE MATERIALS PLAN FOR RAIL LOCATION

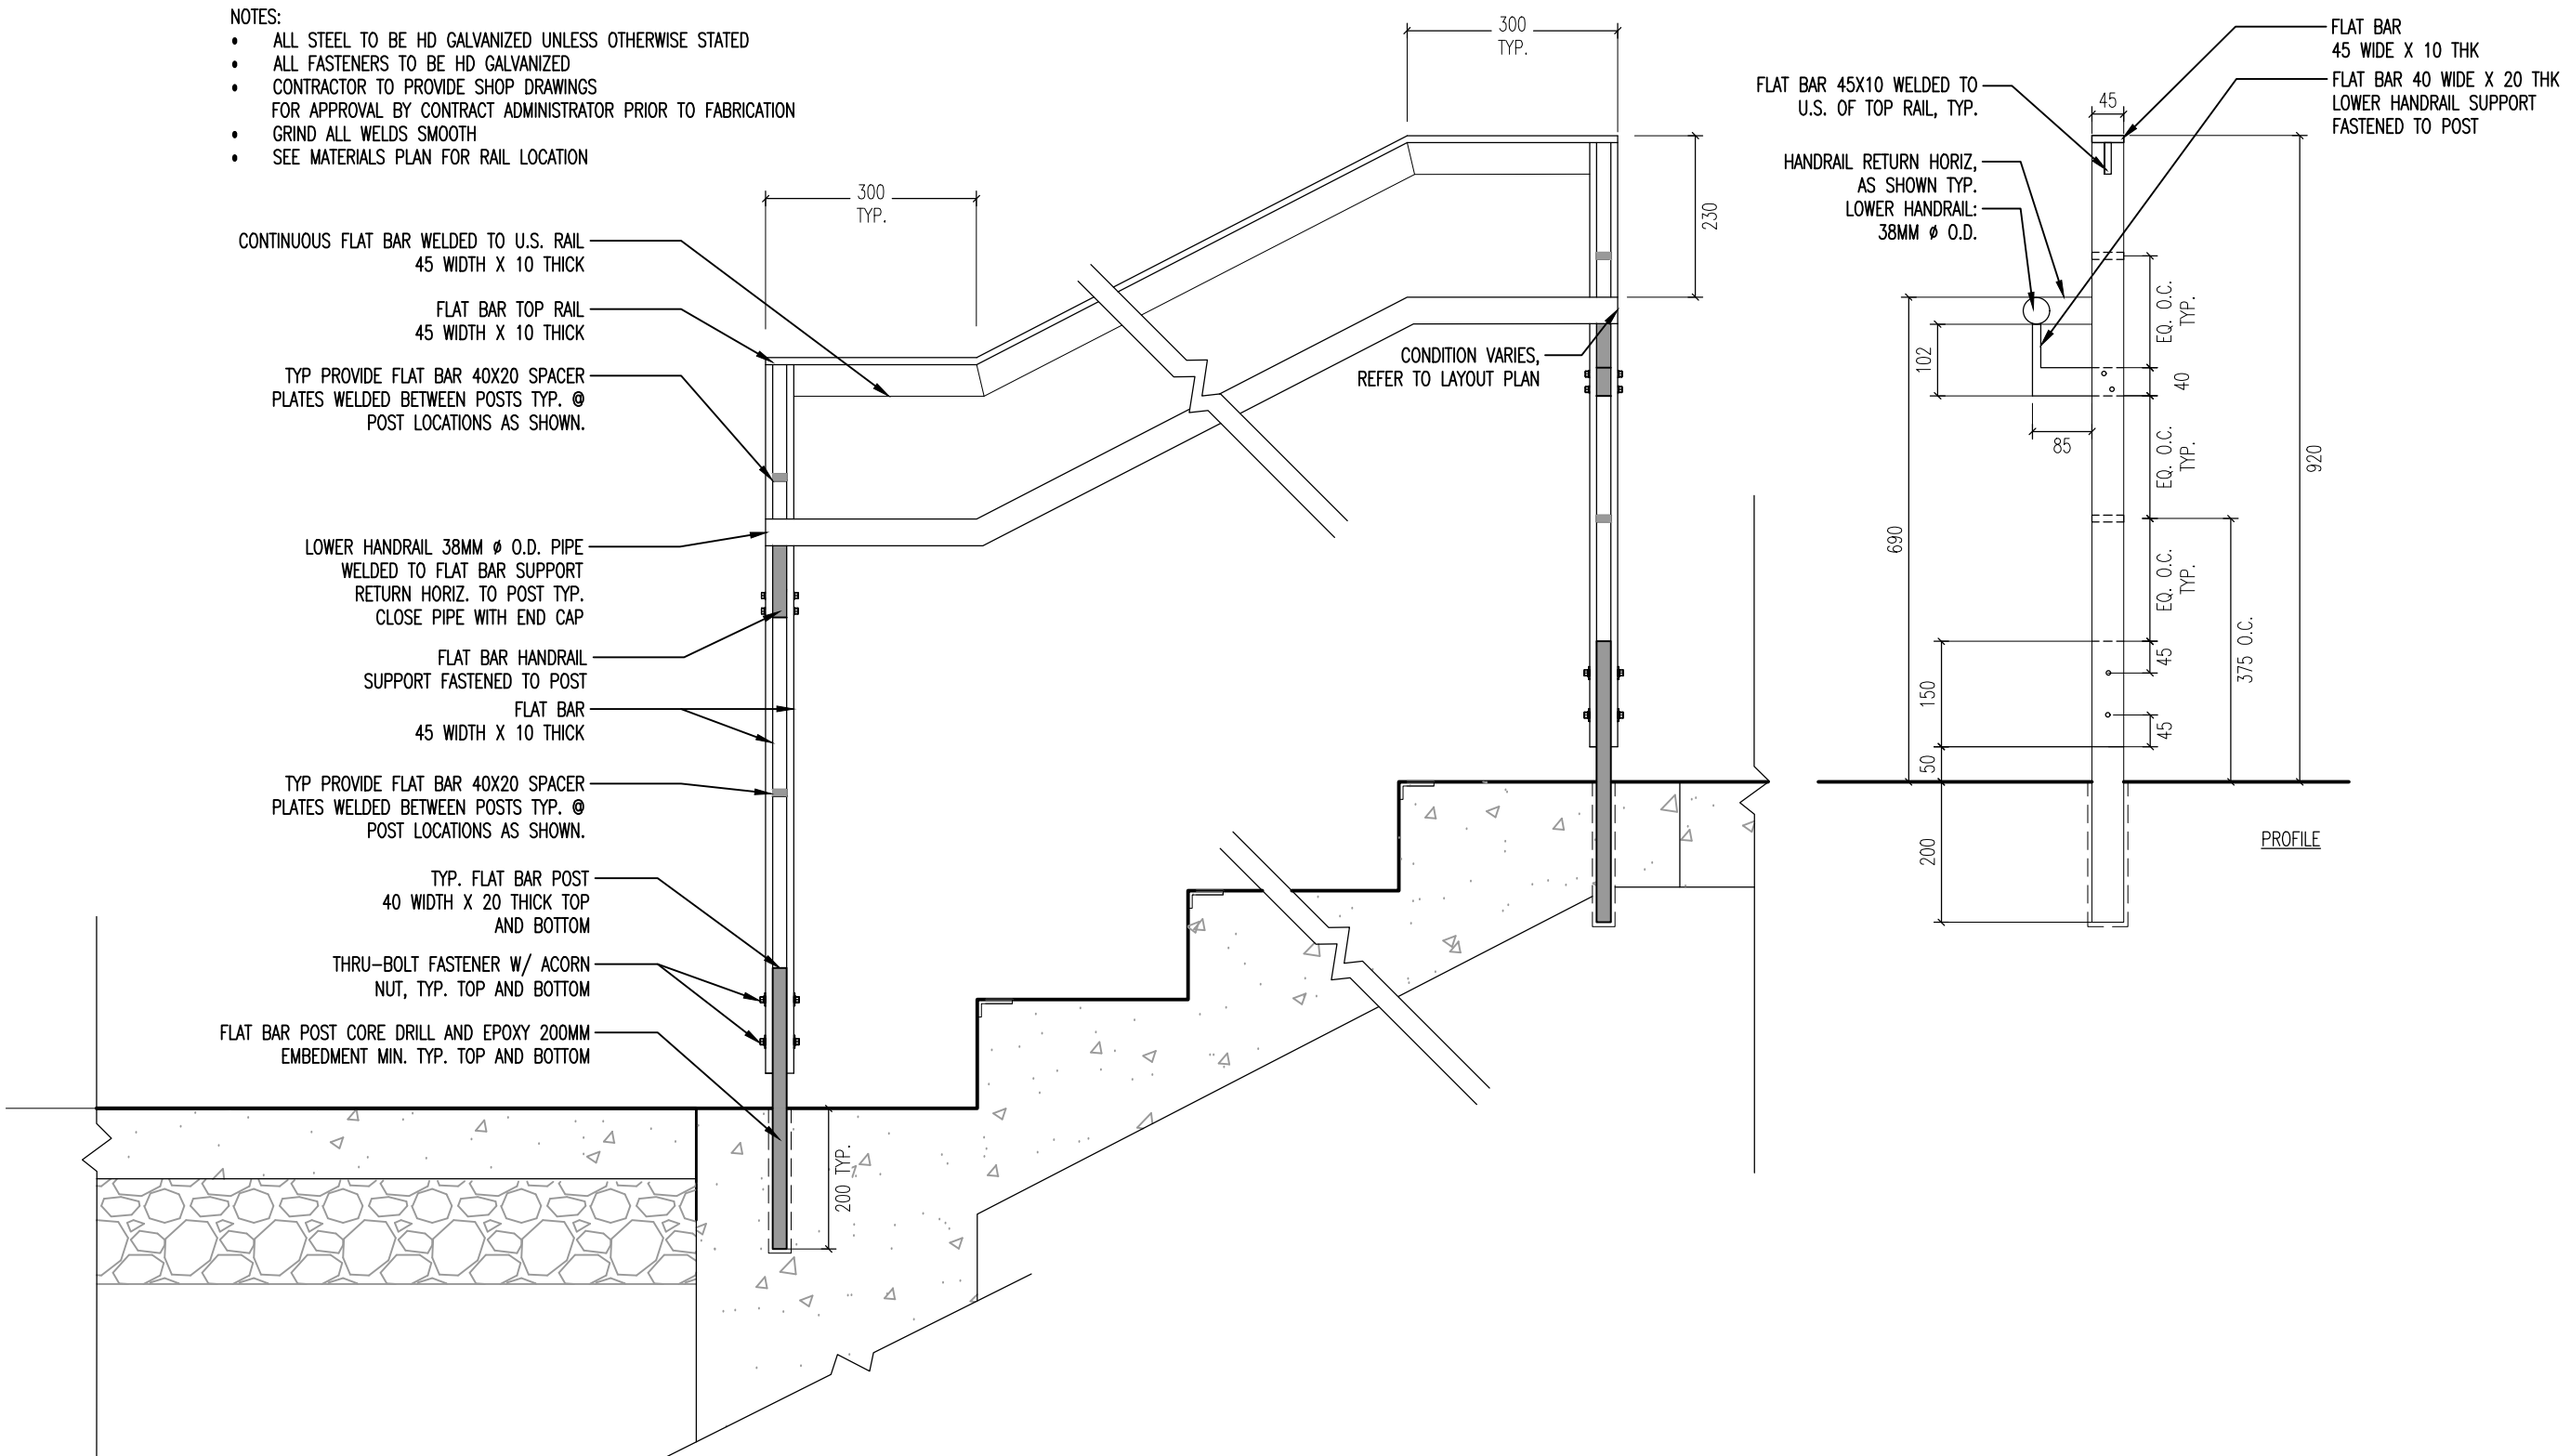

3 HANDRAIL AT STAIRS
SCALE 1:10 (@24x36)

4 RAILING
SCALE 1:10 (@24x36)

0 2016.12.08 - ISSUED FOR CONSTRUCTION
No. DATE REVISION / ISSUANCE



Consultant
PLAIN PROJECTS
LANDSCAPE ARCHITECTURE & ENVIRONMENTAL DESIGN
707 SARA AVENUE, WINNIPEG, MANITOBA, R3G 0Y8
(204) 950 0272 / www.plainprojects.ca

Project
SEVEN OAKS POOL

Sheet Title
DETAIL SECTIONS

Project No. 1044-2016
Date 2016.12.08

Sheet
L501