




1 SECTION AT GRID 'C'  
S-4 3/4" = 1'-0"

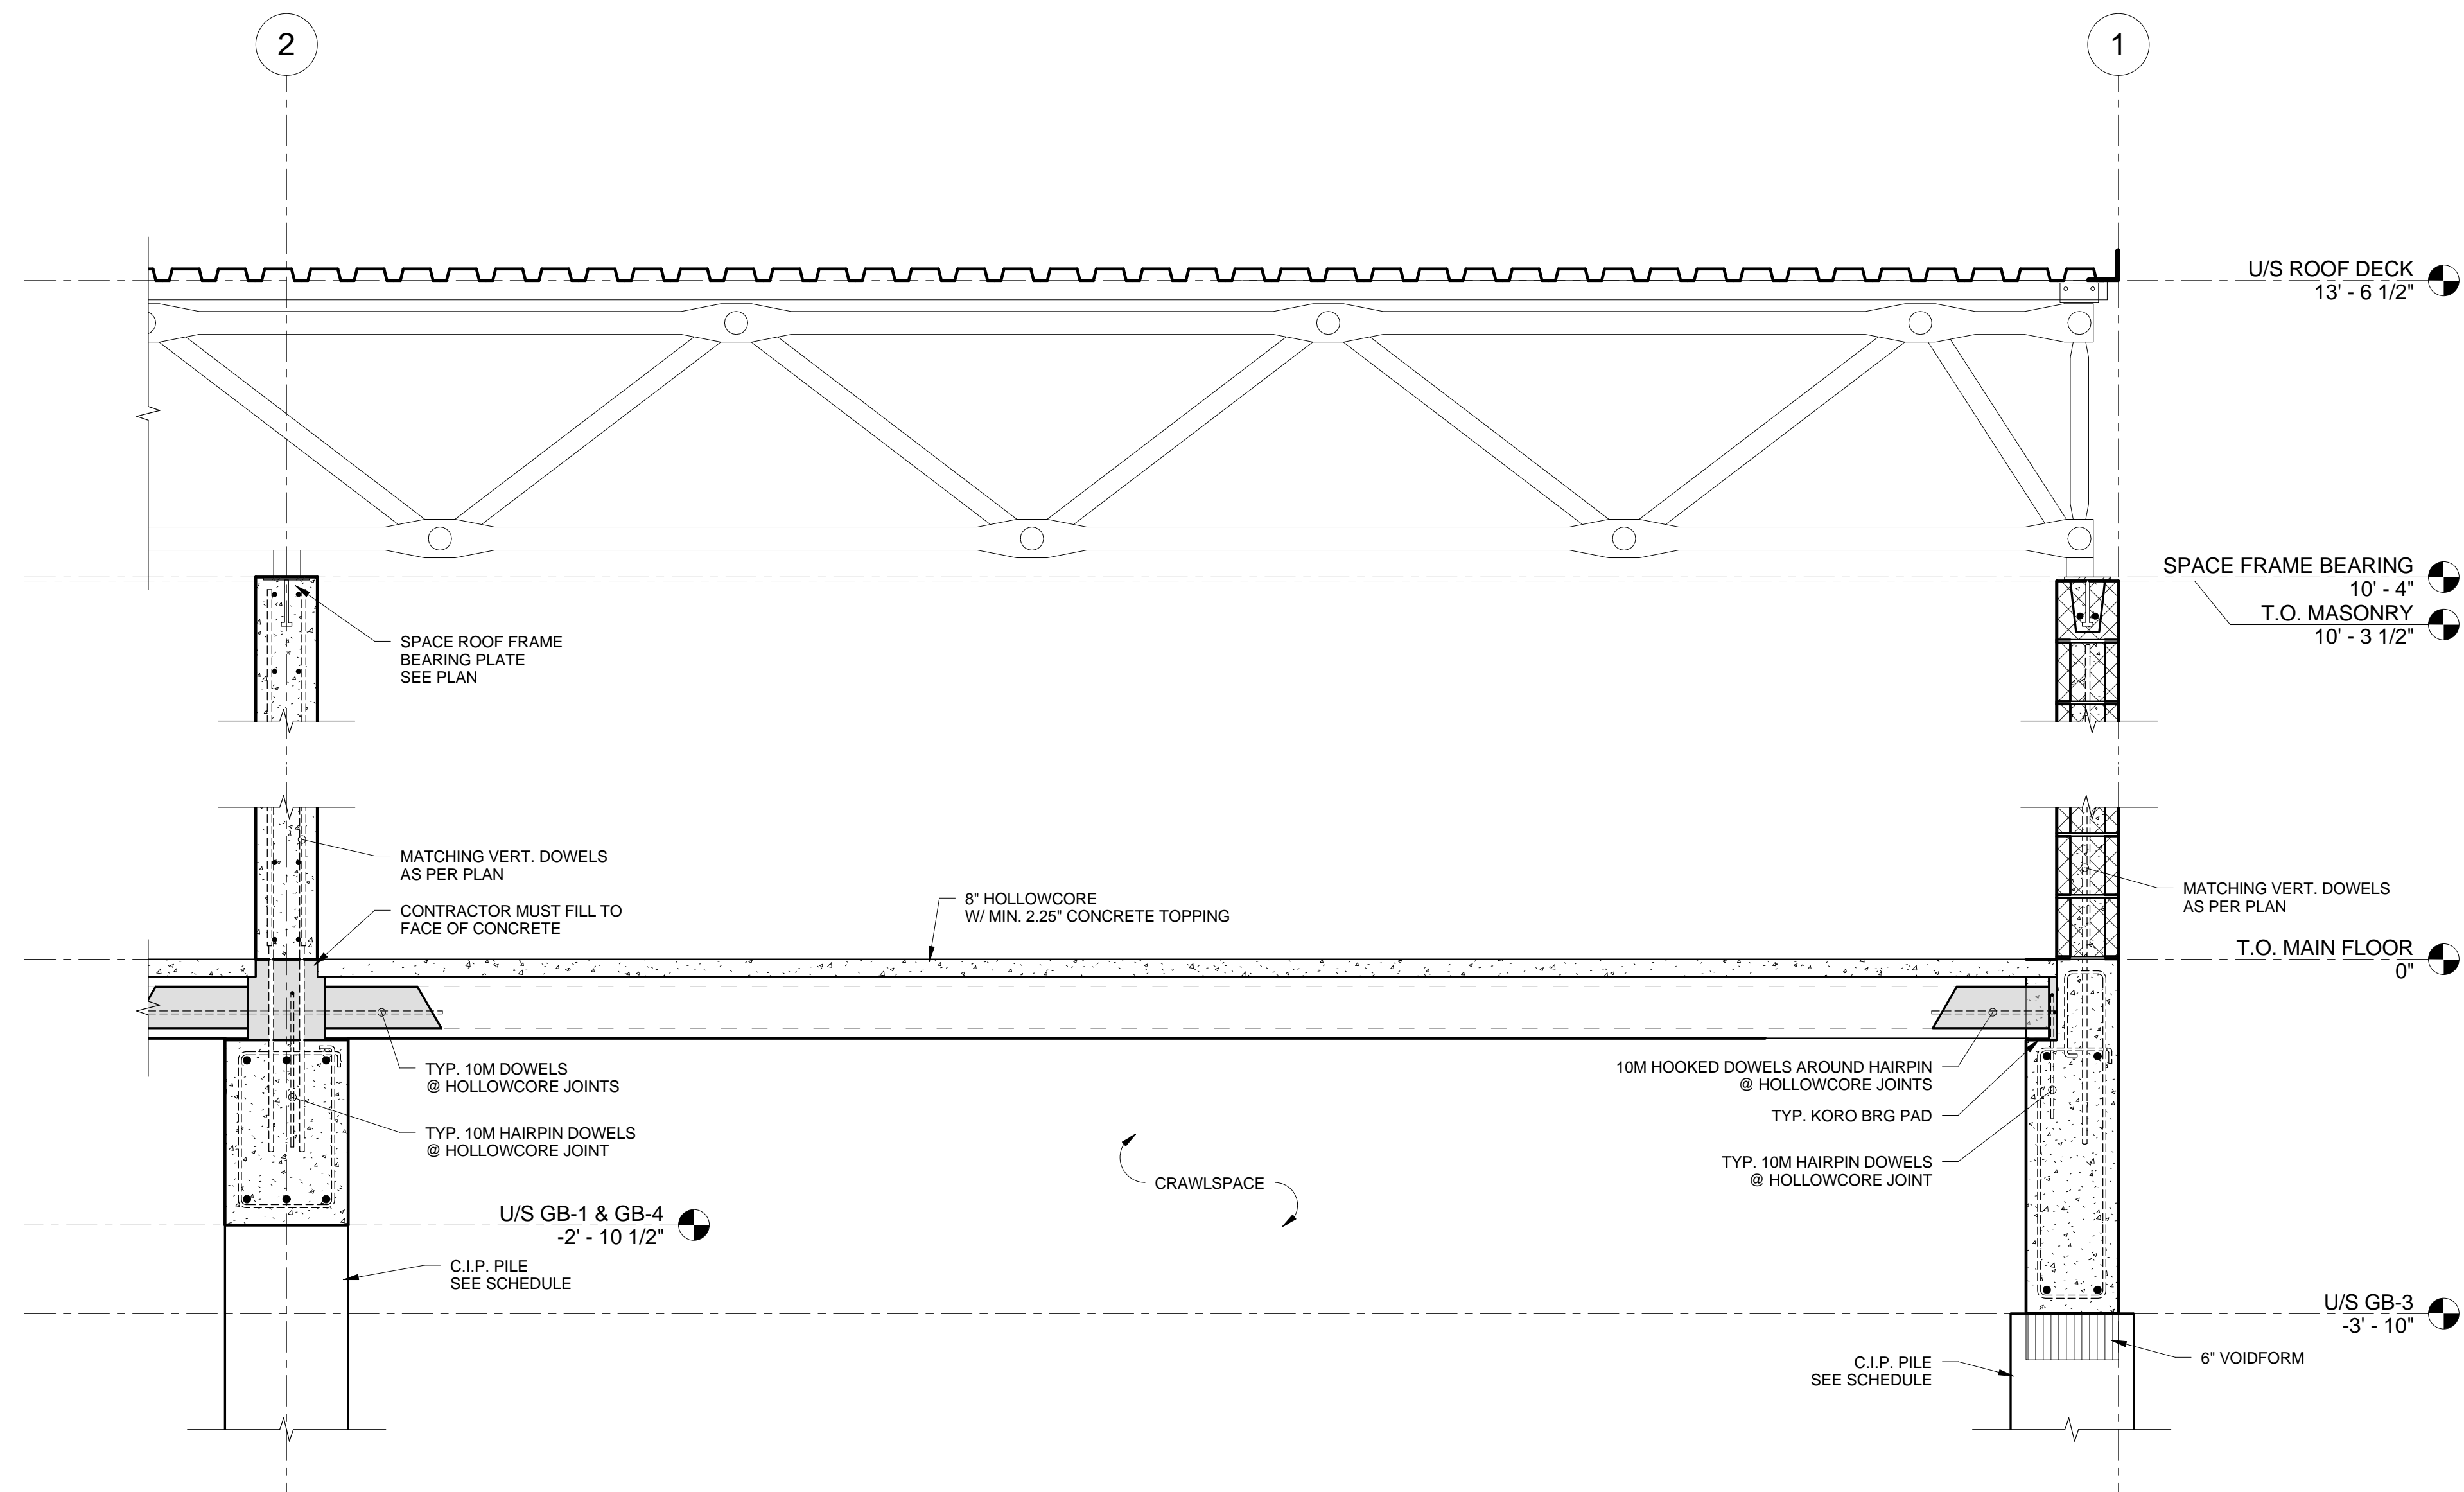


3 SECTION @ EXT. MASONRY WALL  
S-4 3/4" = 1'-0"

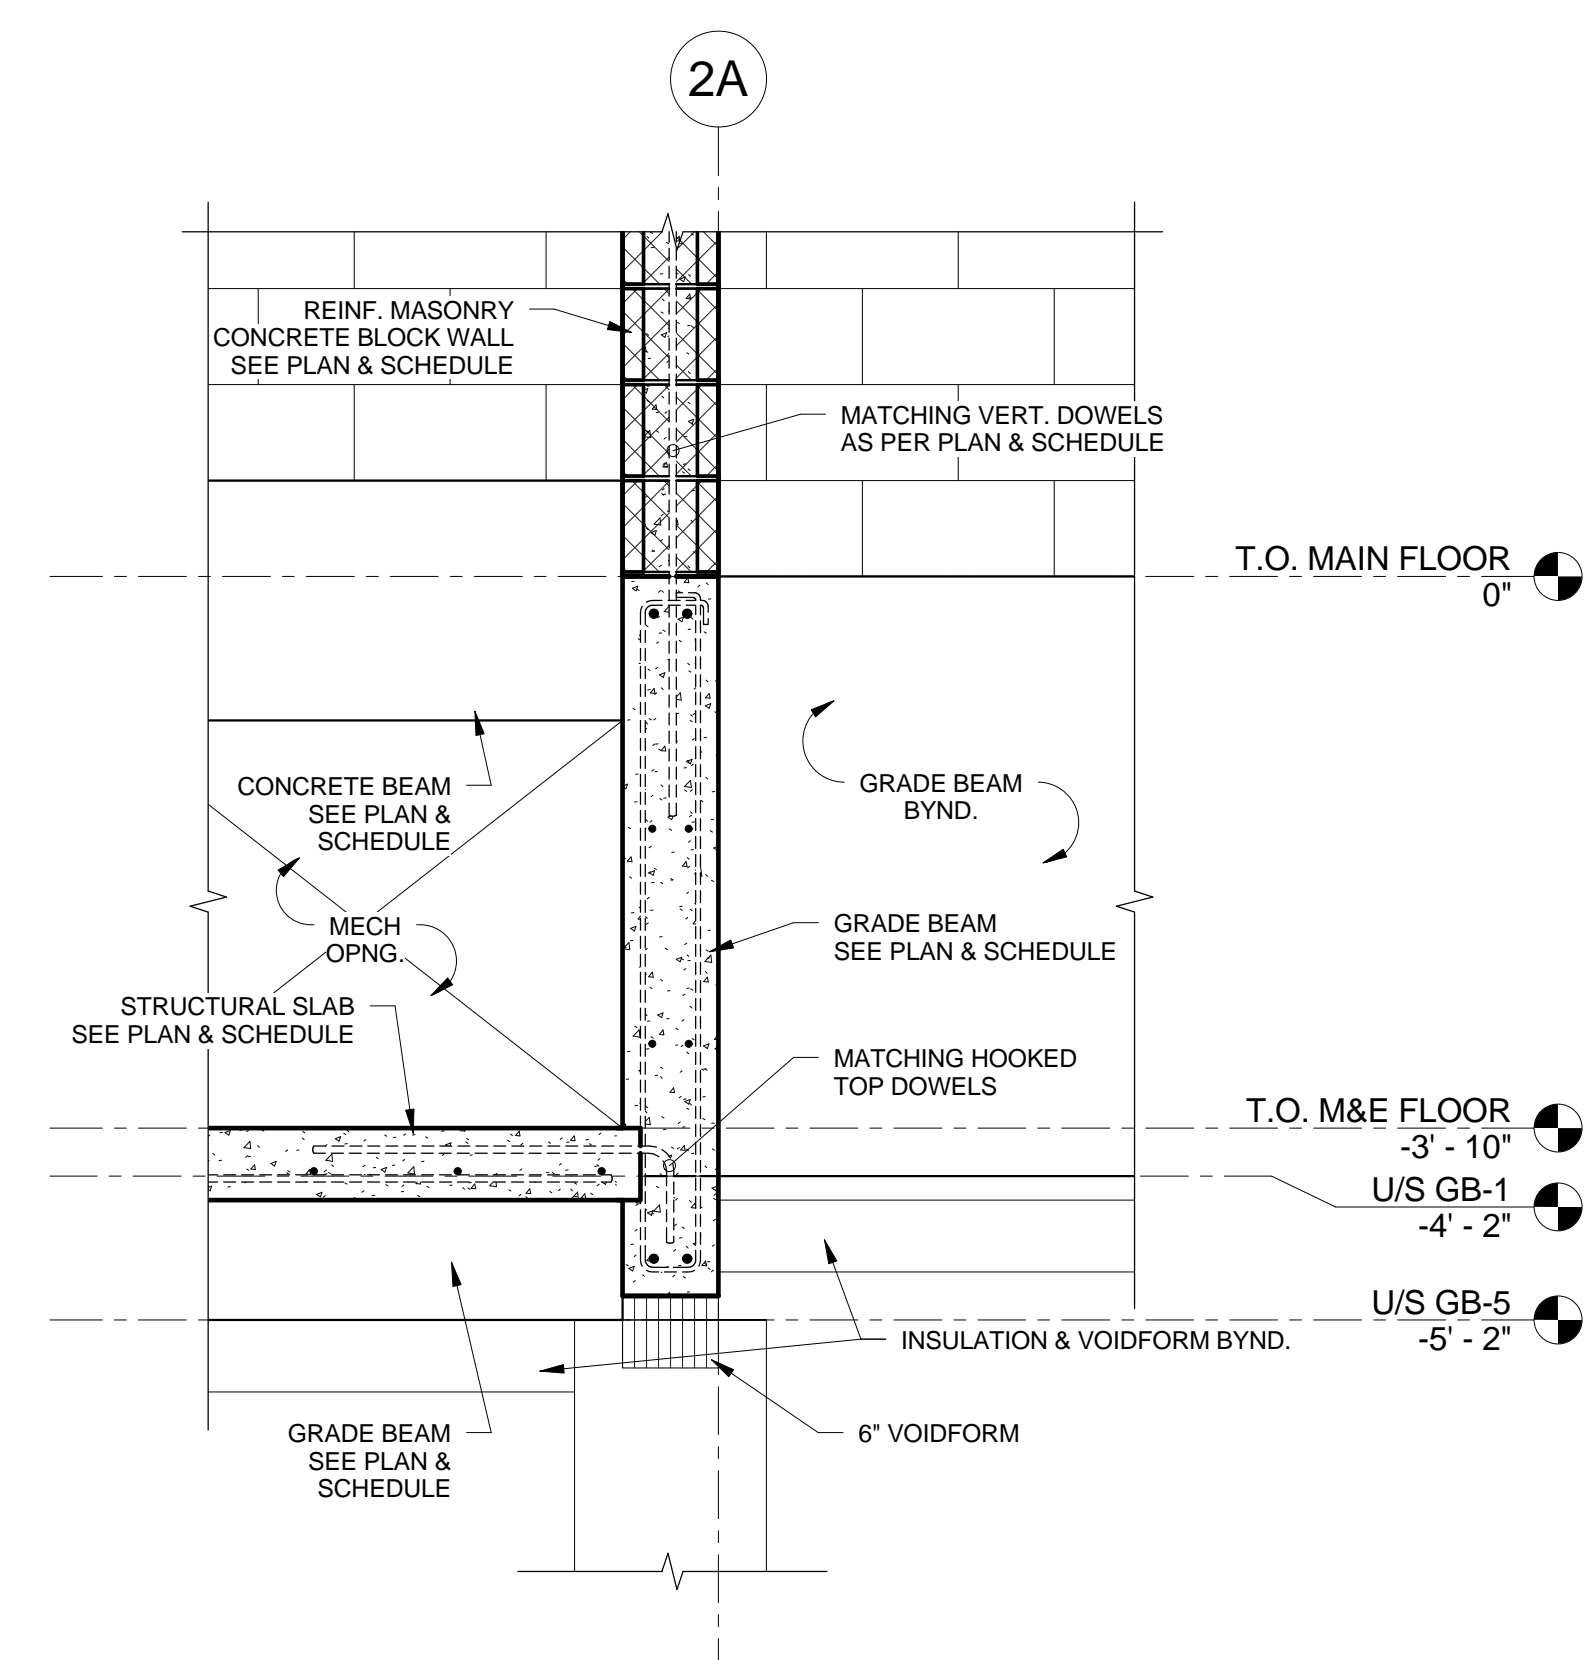

5 SECTION @ GRID '2A'  
S-4 3/4" = 1'-0"

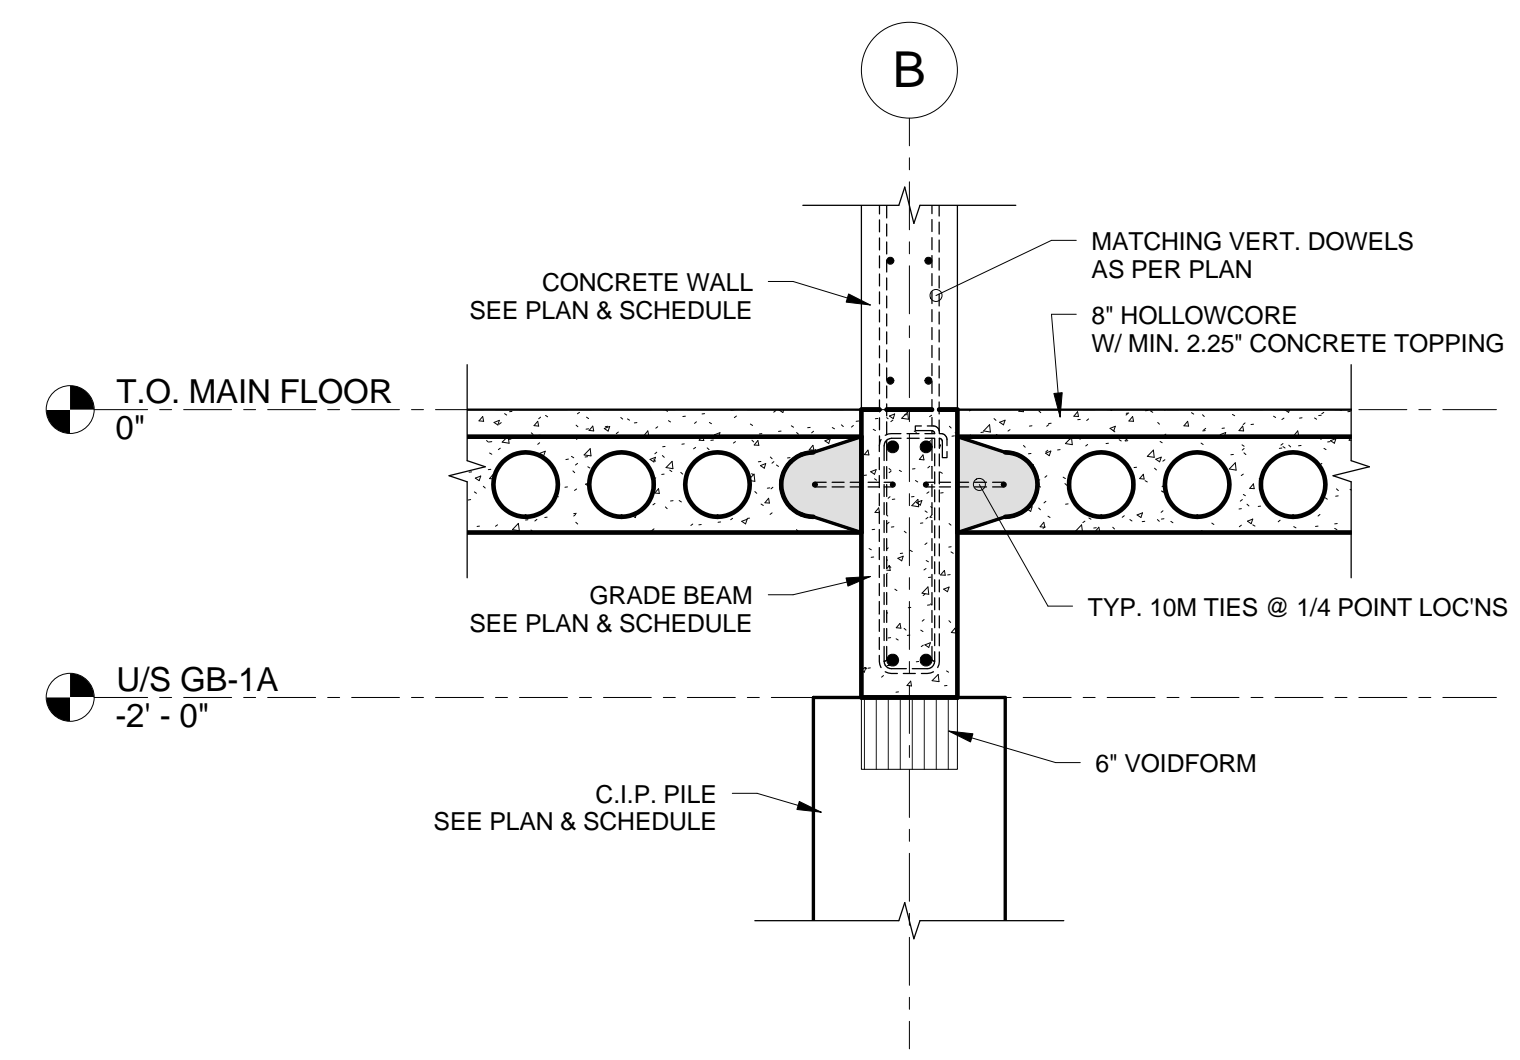

2 SECTION @ INT. GRADE BEAM  
S-4 3/4" = 1'-0"

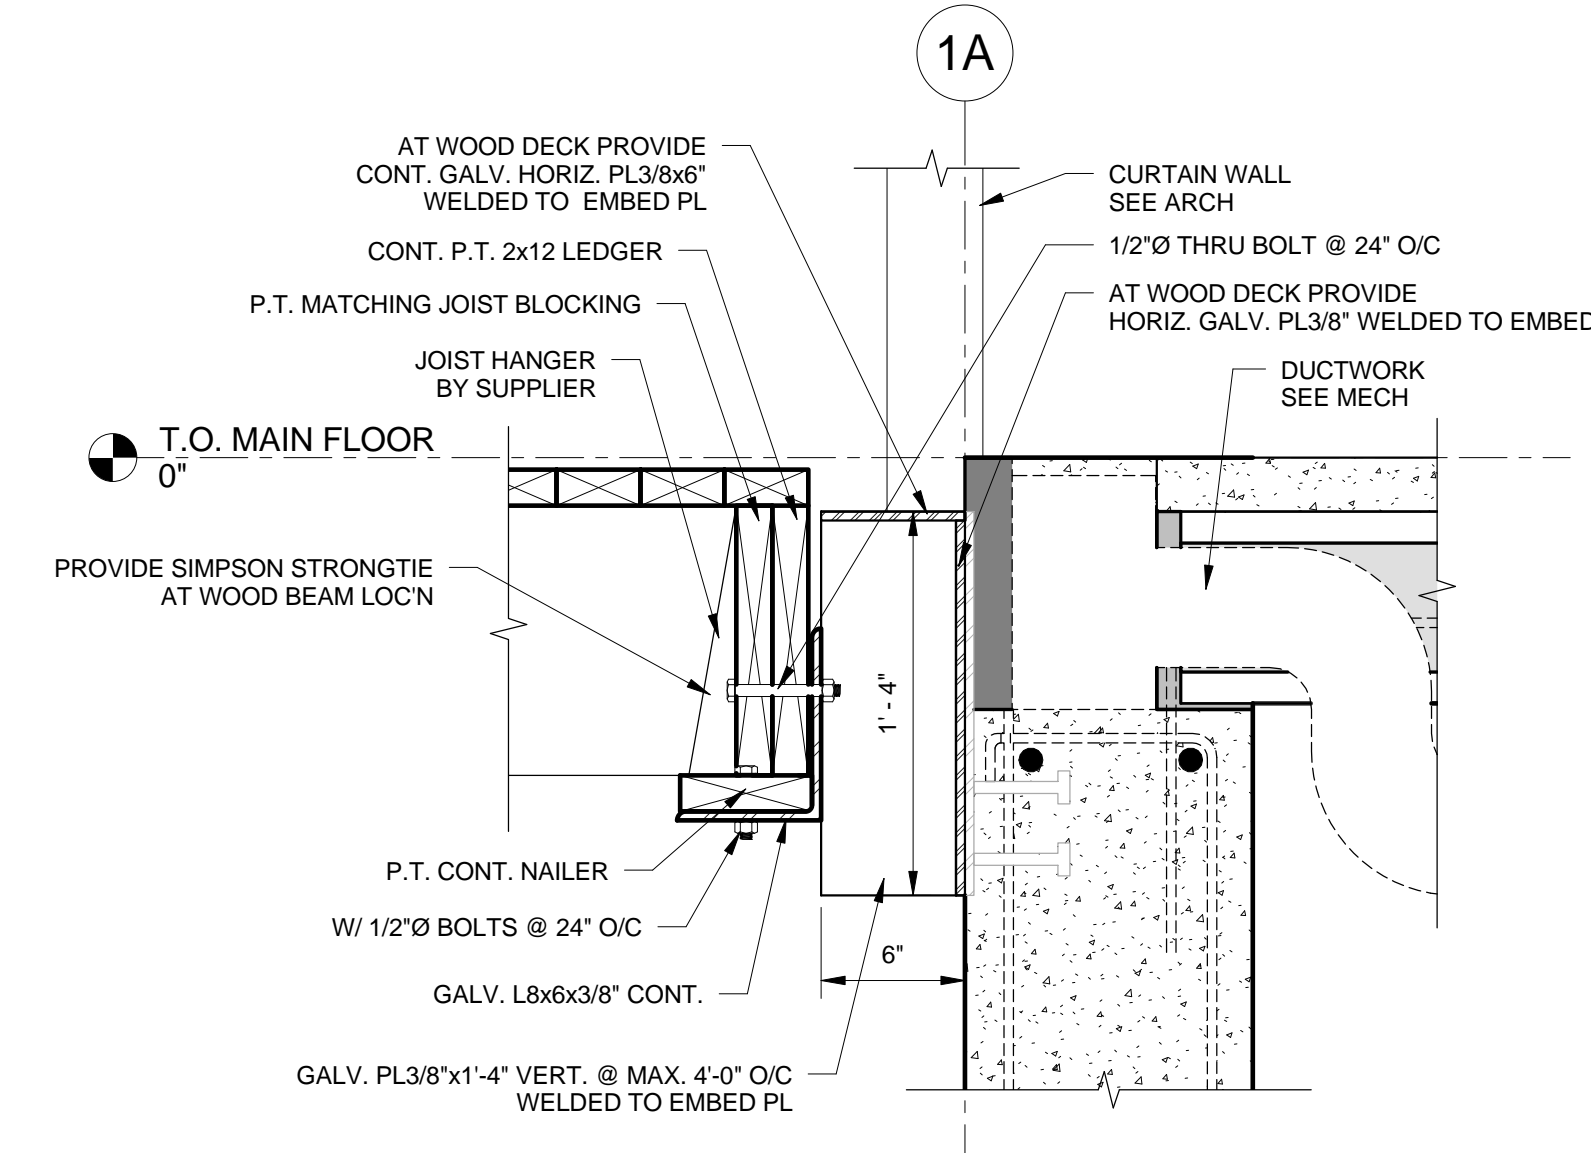

4 SECTION @ EXT. WOOD DECK LEDGER  
S-4 1 1/2" = 1'-0"



0	ISSUED FOR CONSTRUCTION	2016.03.28	JCR
#	REVISION	DATE	BY

**WOLFROM ENGINEERING LTD**  
CONSULTING ENGINEERS  
345 WARDLAW AVENUE  
WINNIPEG, CANADA R3L 0L5  
(204) 452-0041 FAX: 294-8980  
E-Mail: info@wolfromeng.com



JOB TITLE  
**WINDSOR PARK LIBRARY**

DRAWING TITLE  
**SECTIONS & DETAILS**

DRAWN BY MNF	SCALE As indicated	DRAWING NO. <b>S-4</b>
FILE NO. W15033	DATE MARCH 28, 2016	REVISION NO.