


# GREENE AVENUE

119.7 OF 375 CONCRETE CS TO BE LINED  
**S-MA40006303**  
 (FULLY DETERIORATED)

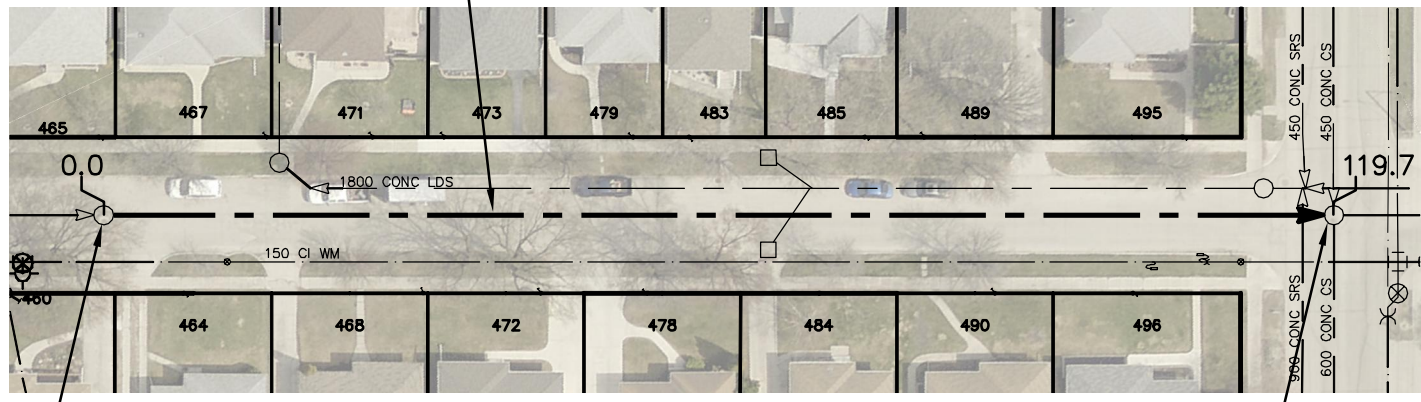

S-MH40005754  
 RIM 230.16  
 INV W 226.66  
 INV E 226.65

S-MH40005782  
 RIM 230.37  
 INV W 226.29  
 INV E 226.45  
 INV N 226.35  
 INV S 226.34

WATT ST


SEWER JUNCTION INFORMATION FROM SEWER VIDEO INSPECTION		
SEWER ID S-MA40006303		
DISTANCE FROM MH ID S-MH40005754		
DISTANCE	DIAMETER	CLOCK
1.8	100	1
8.3	100	2
14.9	150	9
17.0	150	11
24.7	150	10
30.2	150	2
30.4	150	2
32.5	150	10
41.2	100	1
49.5	150	10
51.7	100	2
56.4	150	9
59.8	100	2
60.4	150	10
69.8	150	2
72.8	150	10
79.9	150	10
85.3	150	2
99.4	150	2
106.6	150	10

**WARNING**

IF POWER EQUIPMENT OR EXPLOSIVES ARE TO BE USED FOR EXCAVATION ON THIS PROJECT THE CONTRACTOR MUST:

- 1) NOTIFY THE GAS COMPANY OF THE PROPOSED LOCATION OF EXCAVATION.
- 2) TAKE PRECAUTION TO AVOID DAMAGE TO GAS COMPANY INSTALLATIONS.

SEE PROVINCIAL REGULATION 210/72 FOR DETAILS

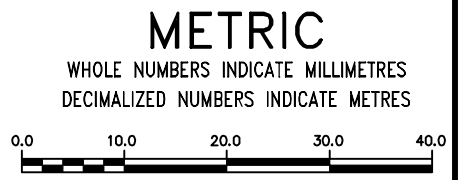

<p>LOCATION APPROVED UNDERGROUND STRUCTURES</p> <p>SUPV. U/G STRUCTURES COMMITTEE _____ DATE _____</p> <p>NOTE: LOCATION OF UNDERGROUND STRUCTURES AS SHOWN ARE BASED ON THE BEST INFORMATION AVAILABLE BUT NO GUARANTEE IS GIVEN THAT ALL EXISTING UTILITIES ARE SHOWN OR THAT THE GIVEN LOCATIONS ARE EXACT. CONFIRMATION OF EXISTENCE AND EXACT LOCATION OF ALL SERVICES MUST BE OBTAINED FROM THE INDIVIDUAL UTILITIES BEFORE PROCEEDING WITH CONSTRUCTION.</p>	<p>B.M. ELEV.</p> <p>CONSTRUCTION COMPLETION DATE: YYYY MM DD</p> <table border="1" style="width:100%; height: 40px;"> <tr><td> </td><td> </td><td> </td><td> </td></tr> </table>					<table border="1" style="width:100%;"> <tr> <td>DESIGNED BY</td> <td>NC</td> <td>CHECKED BY</td> <td>SC</td> </tr> <tr> <td>DRAWN BY</td> <td>RJ</td> <td>APPROVED BY</td> <td>KZ</td> </tr> <tr> <td>SCALE:</td> <td rowspan="2">1:750</td> <td>RELEASED FOR CONSTRUCTION</td> <td rowspan="2"><b>KAZ ZUREK</b></td> </tr> <tr> <td>HORIZONTAL</td> <td>DATE</td> <td>2016 03 24</td> </tr> <tr> <td>VERTICAL</td> <td>DATE</td> <td>2016 03 29</td> <td></td> </tr> </table> <p>PLOT DATE: 2016 03 29</p>	DESIGNED BY	NC	CHECKED BY	SC	DRAWN BY	RJ	APPROVED BY	KZ	SCALE:	1:750	RELEASED FOR CONSTRUCTION	<b>KAZ ZUREK</b>	HORIZONTAL	DATE	2016 03 24	VERTICAL	DATE	2016 03 29		<p>ENGINEER'S SEAL</p> <p><b>ORIGINAL SIGNED BY</b>  <b>S.R.J. COURNOYER</b>  <b>16-03-22</b></p> <p>CONSULTANT DRAWING NUMBER _____</p>	<p><b>THE CITY OF WINNIPEG</b>  <b>WATER AND WASTE DEPARTMENT</b>  <b>ENGINEERING DIVISION</b></p> <p><b>2015 SEWER RENEWALS</b>  <b>BY CIPP LINING</b>  <b>GREENE AVENUE</b>  <b>2ND MH E OF ROCH STREET TO</b>  <b>MH AT WATT STREET</b></p>	<p>SHEET <b>10</b> OF <b>47</b></p> <p>CITY DRAWING NUMBER</p> <p><b>11222</b></p>
DESIGNED BY	NC	CHECKED BY	SC																									
DRAWN BY	RJ	APPROVED BY	KZ																									
SCALE:	1:750	RELEASED FOR CONSTRUCTION	<b>KAZ ZUREK</b>																									
HORIZONTAL		DATE		2016 03 24																								
VERTICAL	DATE	2016 03 29																										