


LACY STREET

DEARBORN AVE

GORDON AVE

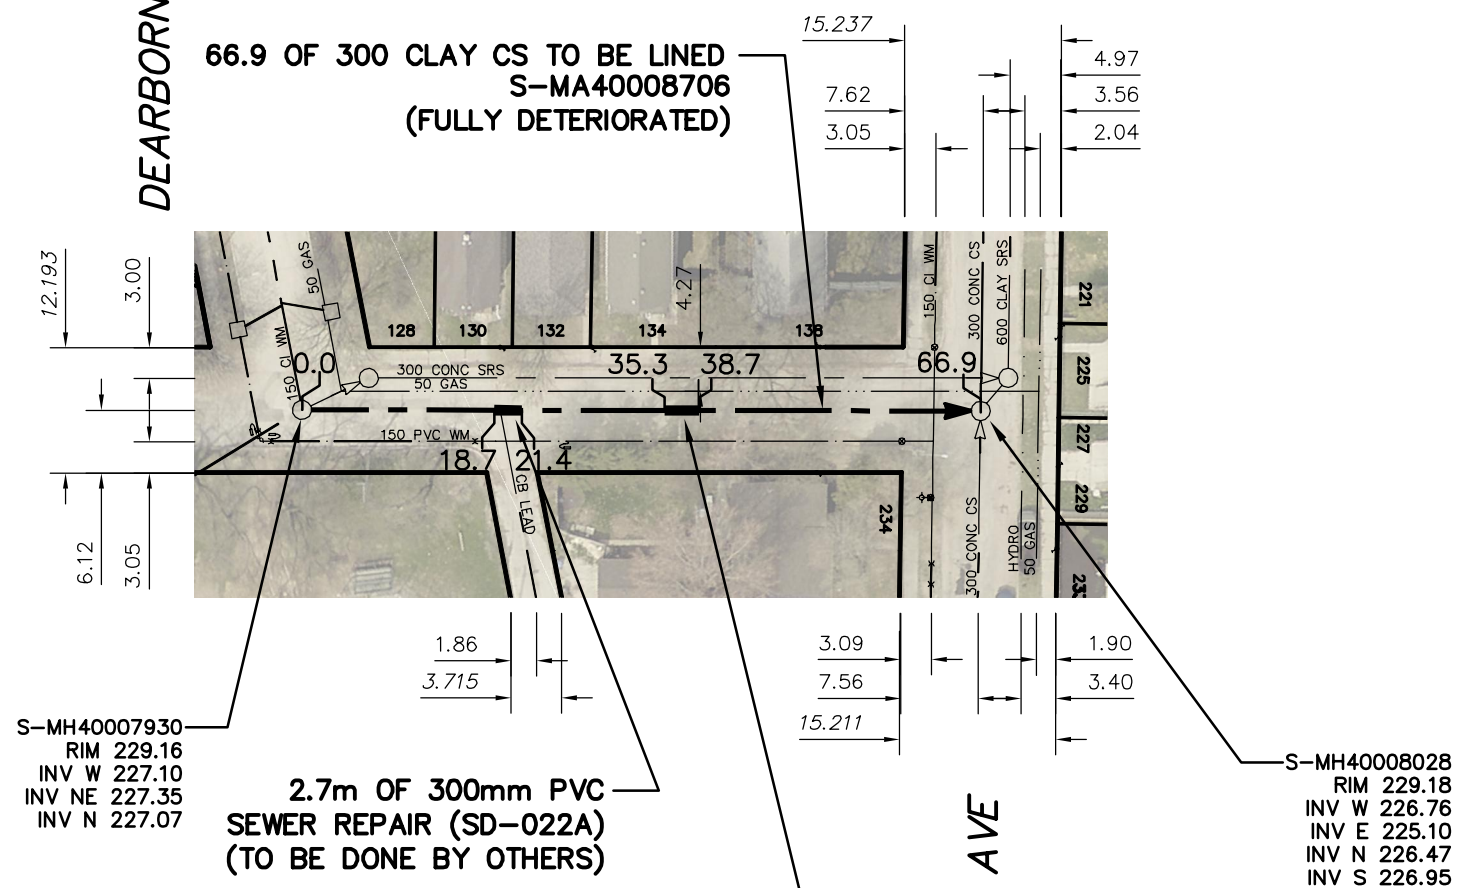

SEWER JUNCTION INFORMATION FROM SEWER VIDEO INSPECTION		
SEWER ID S-MA40008706		
DISTANCE FROM MH ID S-MH40007930		
DISTANCE	DIAMETER	CLOCK
NO SERVICE JUNCTIONS		
**** REVERSAL REQUIRED ****		

SEWER JUNCTION INFORMATION FROM SEWER VIDEO INSPECTION		
SEWER ID S-MA40008706		
DISTANCE FROM MH ID S-MH40008028		
DISTANCE	DIAMETER	CLOCK
15.4	150	9
29.2	250	3
29.8	250	10
38.6	150	3
46.0	150	3
46.4	250	10
48.5	150	11
**** REVERSAL REQUIRED ****		

WARNING

IF POWER EQUIPMENT OR EXPLOSIVES ARE TO BE USED FOR EXCAVATION ON THIS PROJECT THE CONTRACTOR MUST:

- 1) NOTIFY THE GAS COMPANY OF THE PROPOSED LOCATION OF EXCAVATION.
- 2) TAKE PRECAUTION TO AVOID DAMAGE TO GAS COMPANY INSTALLATIONS.

SEE PROVINCIAL REGULATION 210/72 FOR DETAILS

METRIC

WHOLE NUMBERS INDICATE MILLIMETRES
DECIMALIZED NUMBERS INDICATE METRES

<p style="text-align: center;">LOCATION APPROVED UNDERGROUND STRUCTURES</p> <hr/> <p>SUPV. U/G STRUCTURES COMMITTEE DATE</p>	B.M. ELEV.	ENGINEER'S SEAL		<p style="text-align: center; font-weight: bold; font-size: 1.2em;">THE CITY OF WINNIPEG</p> <p style="text-align: center;">WATER AND WASTE DEPARTMENT ENGINEERING DIVISION</p>	<p>SHEET 24 OF 47</p> <hr/> <p>CITY DRAWING NUMBER</p> <p style="font-size: 1.5em; text-align: center;">11236</p>		
	CONSTRUCTION COMPLETION DATE: YYYY MM DD		<p>ORIGINAL SIGNED BY S.R.J. COURNOYER 16-03-22</p> <hr/> <p>CONSULTANT DRAWING NUMBER</p> <p style="text-align: center;">-</p>				
	NO.	REVISIONS				DATE	BY

DESIGNED BY	NC	CHECKED BY	SC	
DRAWN BY	RJ	APPROVED BY	KZ	
SCALE:	1:750	RELEASED FOR CONSTRUCTION	KAZ ZUREK	
HORIZONTAL		DATE		2016 03 29
VERTICAL				
PLOT DATE: 2016 03 29				

FILE PATH: R:\DRAWINGS\SEWER\2015 RENEWALS\RENEWALS & ASSOCIATED WORKS\Contract 2\Construction Dwg\
FILE NAME: LACY_S-MA40008706.dwg