


LARSEN AVENUE

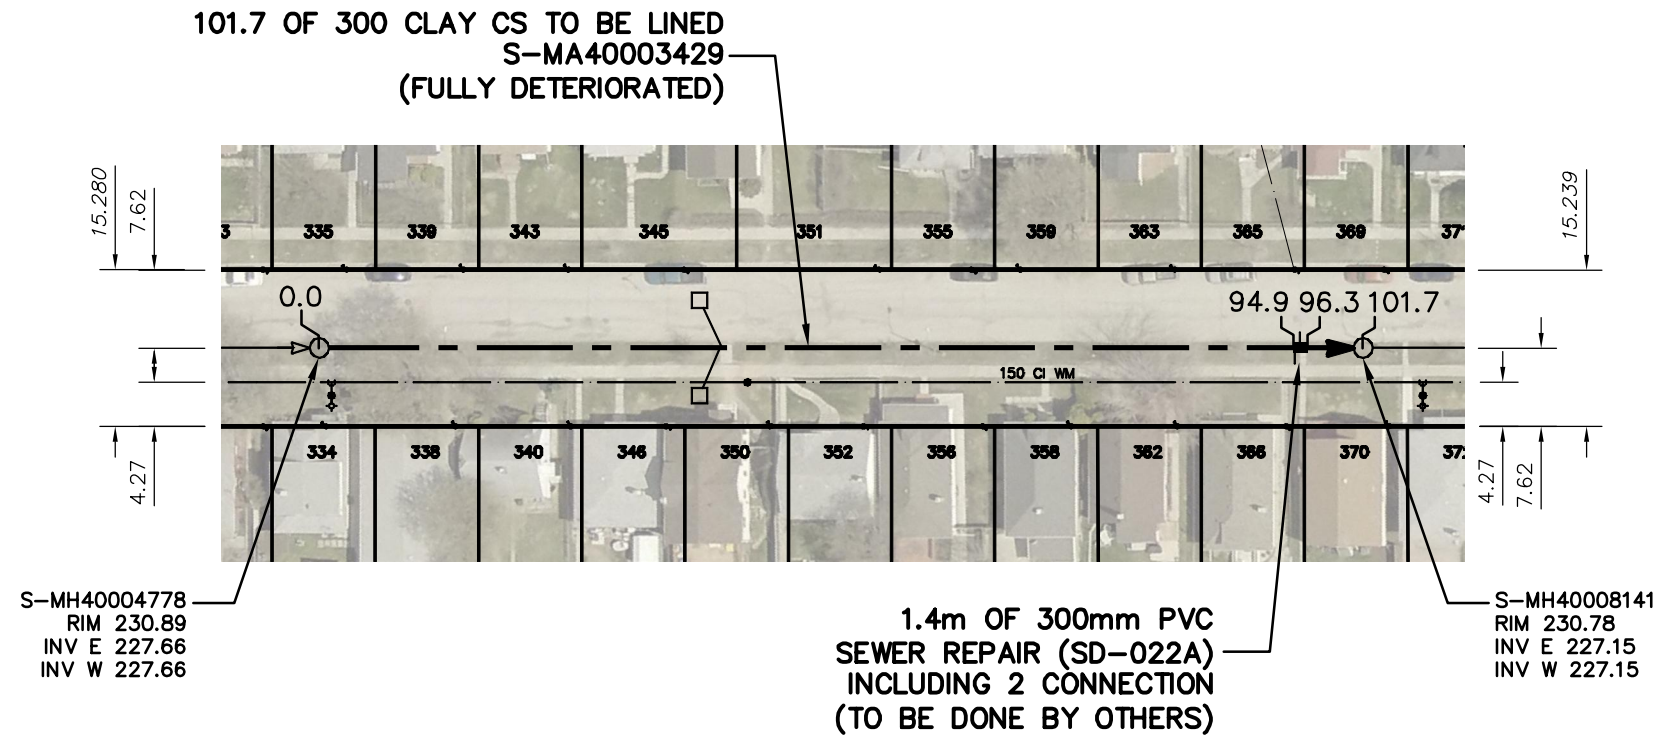

SEWER JUNCTION INFORMATION FROM SEWER VIDEO INSPECTION SEWER ID S-MA40003429		
DISTANCE FROM MH ID S-MH40004778		
DISTANCE	DIAMETER	CLOCK
2.1	150	2
4.5	150	10
5.1	150	1
14.0	150	10
15.6	150	2
24.3	150	1
24.8	150	11
34.8	150	10
35.9	150	1
39.7	250	10
40.3	250	2
45.2	150	1
55.1	150	10
55.7	150	1
64.9	150	11
65.6	150	1
75.4	150	10
76.1	150	1
85.3	150	11
85.9	150	1
95.0	150	10
95.7	150	1

WARNING


IF POWER EQUIPMENT OR EXPLOSIVES ARE TO BE USED FOR EXCAVATION ON THIS PROJECT THE CONTRACTOR MUST:

- 1) NOTIFY THE GAS COMPANY OF THE PROPOSED LOCATION OF EXCAVATION.
- 2) TAKE PRECAUTION TO AVOID DAMAGE TO GAS COMPANY INSTALLATIONS.

SEE PROVINCIAL REGULATION 210/72 FOR DETAILS

METRIC

WHOLE NUMBERS INDICATE MILLIMETRES
DECIMALIZED NUMBERS INDICATE METRES

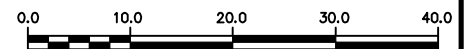

LOCATION APPROVED
UNDERGROUND STRUCTURES

SUPV. U/G STRUCTURES COMMITTEE DATE

NOTE:

LOCATION OF UNDERGROUND STRUCTURES AS SHOWN ARE BASED ON THE BEST INFORMATION AVAILABLE BUT NO GUARANTEE IS GIVEN THAT ALL EXISTING UTILITIES ARE SHOWN OR THAT THE GIVEN LOCATIONS ARE EXACT. CONFIRMATION OF EXISTENCE AND EXACT LOCATION OF ALL SERVICES MUST BE OBTAINED FROM THE INDIVIDUAL UTILITIES BEFORE PROCEEDING WITH CONSTRUCTION.

B.M.
ELEV.

CONSTRUCTION COMPLETION DATE: YYYY MM DD

NO.	REVISIONS	DATE	BY

DESIGNED BY	NC	CHECKED BY	SC
DRAWN BY	RJ	APPROVED BY	KZ
SCALE:	1:750	RELEASED FOR CONSTRUCTION	KAZ ZUREK
HORIZONTAL		DATE	2016 03 24
VERTICAL		DATE	2016 03 29

ENGINEER'S SEAL

ORIGINAL
SIGNED BY
S.R.J.
COURNOYER
16-03-22

CONSULTANT DRAWING NUMBER

BID OPPORTUNITY: 173-2016
CONTRACT NUMBER: 2



THE CITY OF WINNIPEG
WATER AND WASTE DEPARTMENT
ENGINEERING DIVISION

2015 SEWER RENEWALS
BY AUGMENTATION

LARSEN AVENUE

1ST MH E OF BRAZIER STREET TO
2ND MH E OF BRAZIER STREET

SHEET 25 OF 47

CITY DRAWING NUMBER

11237

FILE PATH: R:\DRAWINGS\SEWER\2015 RENEWALS\RENEWALS & ASSOCIATED WORKS\Contract 2\Construction Dwg\
FILE NAME: LARSEN_S-MA40003429.dwg