


# MELBOURNE AVENUE

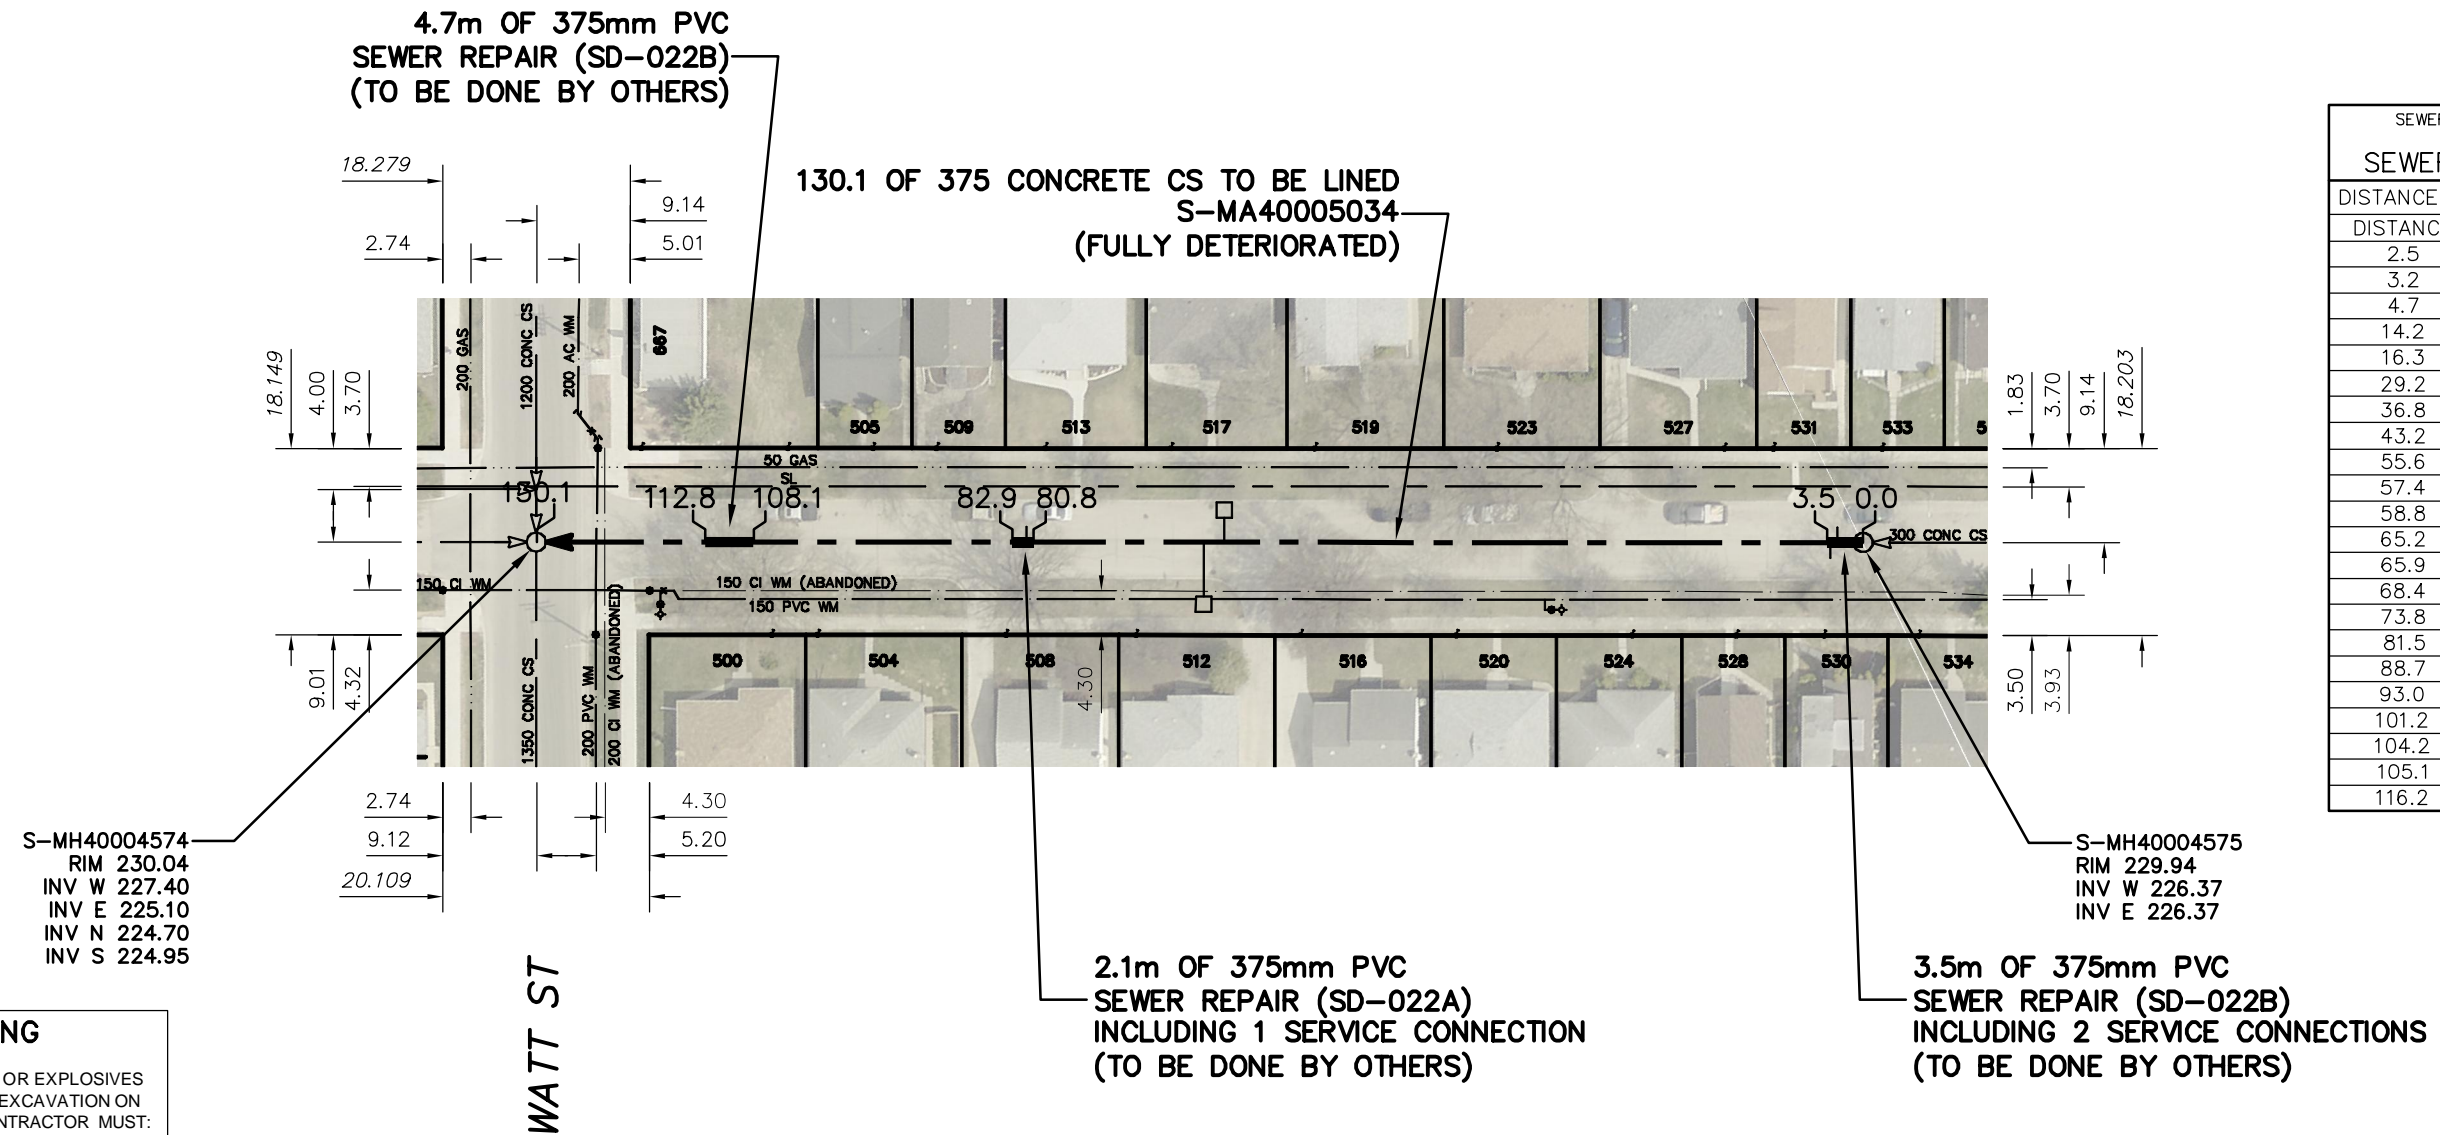


SEWER JUNCTION INFORMATION FROM SEWER VIDEO INSPECTION		
SEWER ID S-MA40005034		
DISTANCE FROM MH ID S-MH40004575		
DISTANCE	DIAMETER	CLOCK
2.5	150	1
3.2	150	10
4.7	150	10
14.2	150	10
16.3	150	2
29.2	150	10
36.8	150	2
43.2	150	10
55.6	150	2
57.4	150	10
58.8	150	10
65.2	150	1
65.9	150	10
68.4	150	2
73.8	150	10
81.5	150	2
88.7	250	10
93.0	150	2
101.2	150	2
104.2	150	11
105.1	150	2
116.2	150	2

**WARNING**

IF POWER EQUIPMENT OR EXPLOSIVES ARE TO BE USED FOR EXCAVATION ON THIS PROJECT THE CONTRACTOR MUST:

- 1) NOTIFY THE GAS COMPANY OF THE PROPOSED LOCATION OF EXCAVATION.
- 2) TAKE PRECAUTION TO AVOID DAMAGE TO GAS COMPANY INSTALLATIONS.

SEE PROVINCIAL REGULATION 210/72 FOR DETAILS

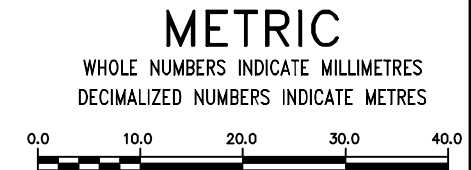

<p>LOCATION APPROVED UNDERGROUND STRUCTURES</p> <p>SUPV. U/G STRUCTURES COMMITTEE _____ DATE _____</p> <p>NOTE: LOCATION OF UNDERGROUND STRUCTURES AS SHOWN ARE BASED ON THE BEST INFORMATION AVAILABLE BUT NO GUARANTEE IS GIVEN THAT ALL EXISTING UTILITIES ARE SHOWN OR THAT THE GIVEN LOCATIONS ARE EXACT. CONFIRMATION OF EXISTENCE AND EXACT LOCATION OF ALL SERVICES MUST BE OBTAINED FROM THE INDIVIDUAL UTILITIES BEFORE PROCEEDING WITH CONSTRUCTION.</p>	<p>B.M. ELEV.</p> <p>CONSTRUCTION COMPLETION DATE: YYYY MM DD</p> <table border="1" style="width: 100%; height: 40px;"> <tr><td> </td><td> </td><td> </td><td> </td></tr> </table>					<table border="1" style="width: 100%;"> <tr> <td>DESIGNED BY</td> <td>NC</td> <td>CHECKED BY</td> <td>SC</td> </tr> <tr> <td>DRAWN BY</td> <td>RJ</td> <td>APPROVED BY</td> <td>KZ</td> </tr> <tr> <td>SCALE:</td> <td colspan="3">1:750</td> </tr> <tr> <td>HORIZONTAL</td> <td colspan="3"> </td> </tr> <tr> <td>VERTICAL</td> <td colspan="3"> </td> </tr> <tr> <td>DATE</td> <td>2016 03 29</td> <td>DATE</td> <td>2016 03 24</td> </tr> </table> <p>PLOT DATE: 2016 03 29</p>	DESIGNED BY	NC	CHECKED BY	SC	DRAWN BY	RJ	APPROVED BY	KZ	SCALE:	1:750			HORIZONTAL				VERTICAL				DATE	2016 03 29	DATE	2016 03 24	<p>ENGINEER'S SEAL</p> <p><b>ORIGINAL SIGNED BY</b> S.R.J. COURNOYER 16-03-22</p> <p>CONSULTANT DRAWING NUMBER _____</p>	<p><b>THE CITY OF WINNIPEG</b> WATER AND WASTE DEPARTMENT ENGINEERING DIVISION</p> <p>2015 SEWER RENEWALS BY AUGMENTATION <b>MELBOURNE AVENUE</b> 1ST MH E OF WATT STREET TO MH AT WATT STREET</p>	<p>SHEET <b>31</b> OF <b>47</b></p> <p>CITY DRAWING NUMBER</p> <p><b>11243</b></p>
DESIGNED BY	NC	CHECKED BY	SC																														
DRAWN BY	RJ	APPROVED BY	KZ																														
SCALE:	1:750																																
HORIZONTAL																																	
VERTICAL																																	
DATE	2016 03 29	DATE	2016 03 24																														