



RIVERTON AVENUE

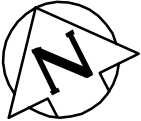

121.3 OF 1200 x 925 CONC CS TO BE LINED
S-MA40008547
(FULLY DETERIORATED)

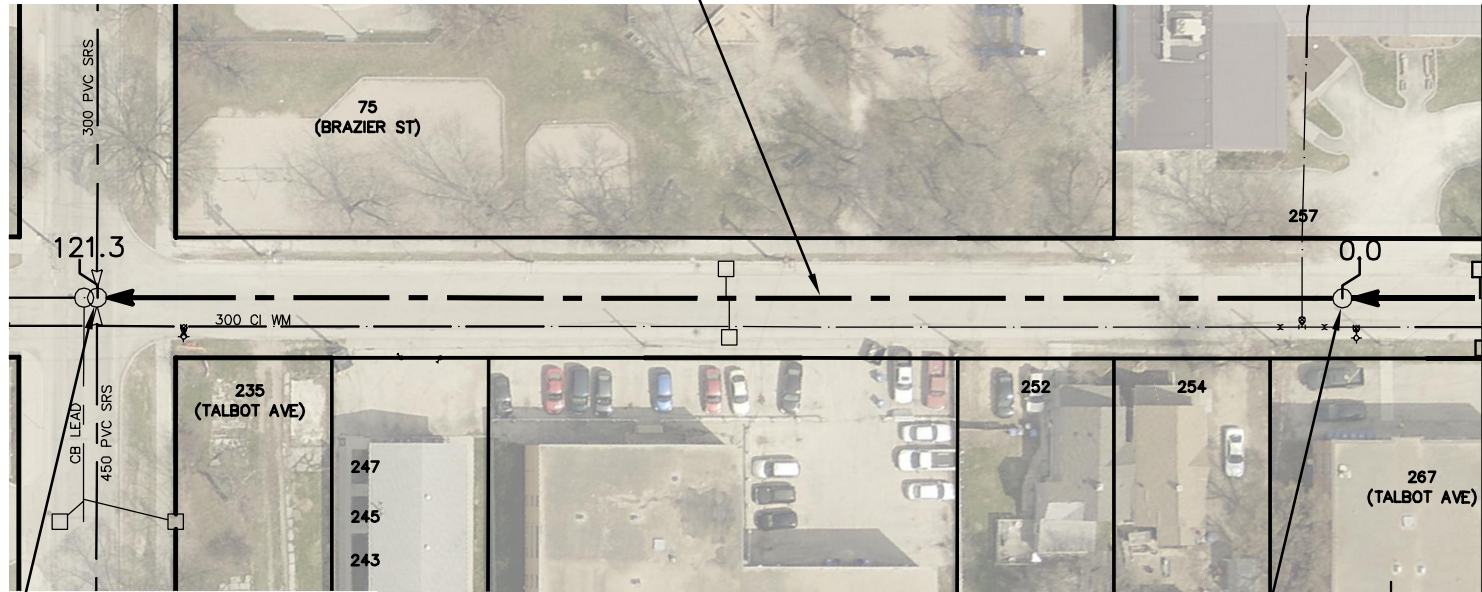

S-MH40007785
RIM 230.21
INV W 224.56
INV E 224.57
INV N 225.22
INV S 225.22

BRAZIER ST

S-MH40007910
RIM 229.29
INV W 224.73
INV E 224.73

FOR CONTINUATION
SEE DWG. 11254

SEWER JUNCTION INFORMATION FROM SEWER VIDEO INSPECTION SEWER ID S-MA40008547		
DISTANCE FROM MH ID S-MH40007910	DIAMETER	CLOCK
4.1	150	3
11.4	250	11
11.6	250	1
26.6	250	10
41.5	250	10
41.5	250	2
49.8	250	1
49.8	250	11
57.3	250	11
57.5	250	1
60.4	250	11
60.4	250	1
64.8	150	11
64.8	150	1
80.0	250	11
80.0	250	2
87.6	250	1
87.6	250	11
89.3	250	10
110.4	250	11
118.7	450	9
119.2	450	3
121.3	300	7
121.3	300	5

WARNING
IF POWER EQUIPMENT OR EXPLOSIVES ARE TO BE USED FOR EXCAVATION ON THIS PROJECT THE CONTRACTOR MUST:
1) NOTIFY THE GAS COMPANY OF THE PROPOSED LOCATION OF EXCAVATION.
2) TAKE PRECAUTION TO AVOID DAMAGE TO GAS COMPANY INSTALLATIONS.
SEE PROVINCIAL REGULATION 210/72 FOR DETAILS

METRIC
WHOLE NUMBERS INDICATE MILLIMETRES
DECIMALIZED NUMBERS INDICATE METRES

LOCATION APPROVED UNDERGROUND STRUCTURES SUPV. U/G STRUCTURES COMMITTEE _____ DATE _____ NOTE: LOCATION OF UNDERGROUND STRUCTURES AS SHOWN ARE BASED ON THE BEST INFORMATION AVAILABLE BUT NO GUARANTEE IS GIVEN THAT ALL EXISTING UTILITIES ARE SHOWN OR THAT THE GIVEN LOCATIONS ARE EXACT. CONFIRMATION OF EXISTENCE AND EXACT LOCATION OF ALL SERVICES MUST BE OBTAINED FROM THE INDIVIDUAL UTILITIES BEFORE PROCEEDING WITH CONSTRUCTION.	B.M. ELEV. CONSTRUCTION COMPLETION DATE: YYYY MM DD <table border="1" style="width:100%; height: 40px;"> <tr><td> </td><td> </td><td> </td><td> </td></tr> </table>					DESIGNED BY NC CHECKED BY SC DRAWN BY RJ APPROVED BY KZ SCALE: HORIZONTAL 1:750 VERTICAL KAZ ZUREK RELEASED FOR CONSTRUCTION DATE 2016 03 24	ENGINEER'S SEAL ORIGINAL SIGNED BY S.R.J. COURNOYER 16-03-22 CONSULTANT DRAWING NUMBER -	<p>THE CITY OF WINNIPEG WATER AND WASTE DEPARTMENT ENGINEERING DIVISION</p> <p>2015 SEWER RENEWALS BY CIPP LINING RIVERTON AVENUE 1ST MH W OF LEVIS STREET TO MH AT BRAZIER STREET</p>	SHEET 41 OF 47 CITY DRAWING NUMBER 11253
NO. REVISIONS DATE BY		DATE 2016 03 29 PLOT DATE: 2016 03 29	DATE 2016 03 24	BID OPPORTUNITY: 173=2016 CONTRACT NUMBER: 2 FILE PATH: R:\DRAWINGS\SEWER\2015 RENEWALS\RENEWALS & ASSOCIATED WORKS\Contract 2\Construction Dwg\ FILE NAME: RIVERTON_S-MA40008547_S-MA40008683.dwg					