


# TALBOT AVENUE



84.5 OF 375 CONCRETE CS TO BE LINED  
S-MA40008756  
(FULLY DETERIORATED)

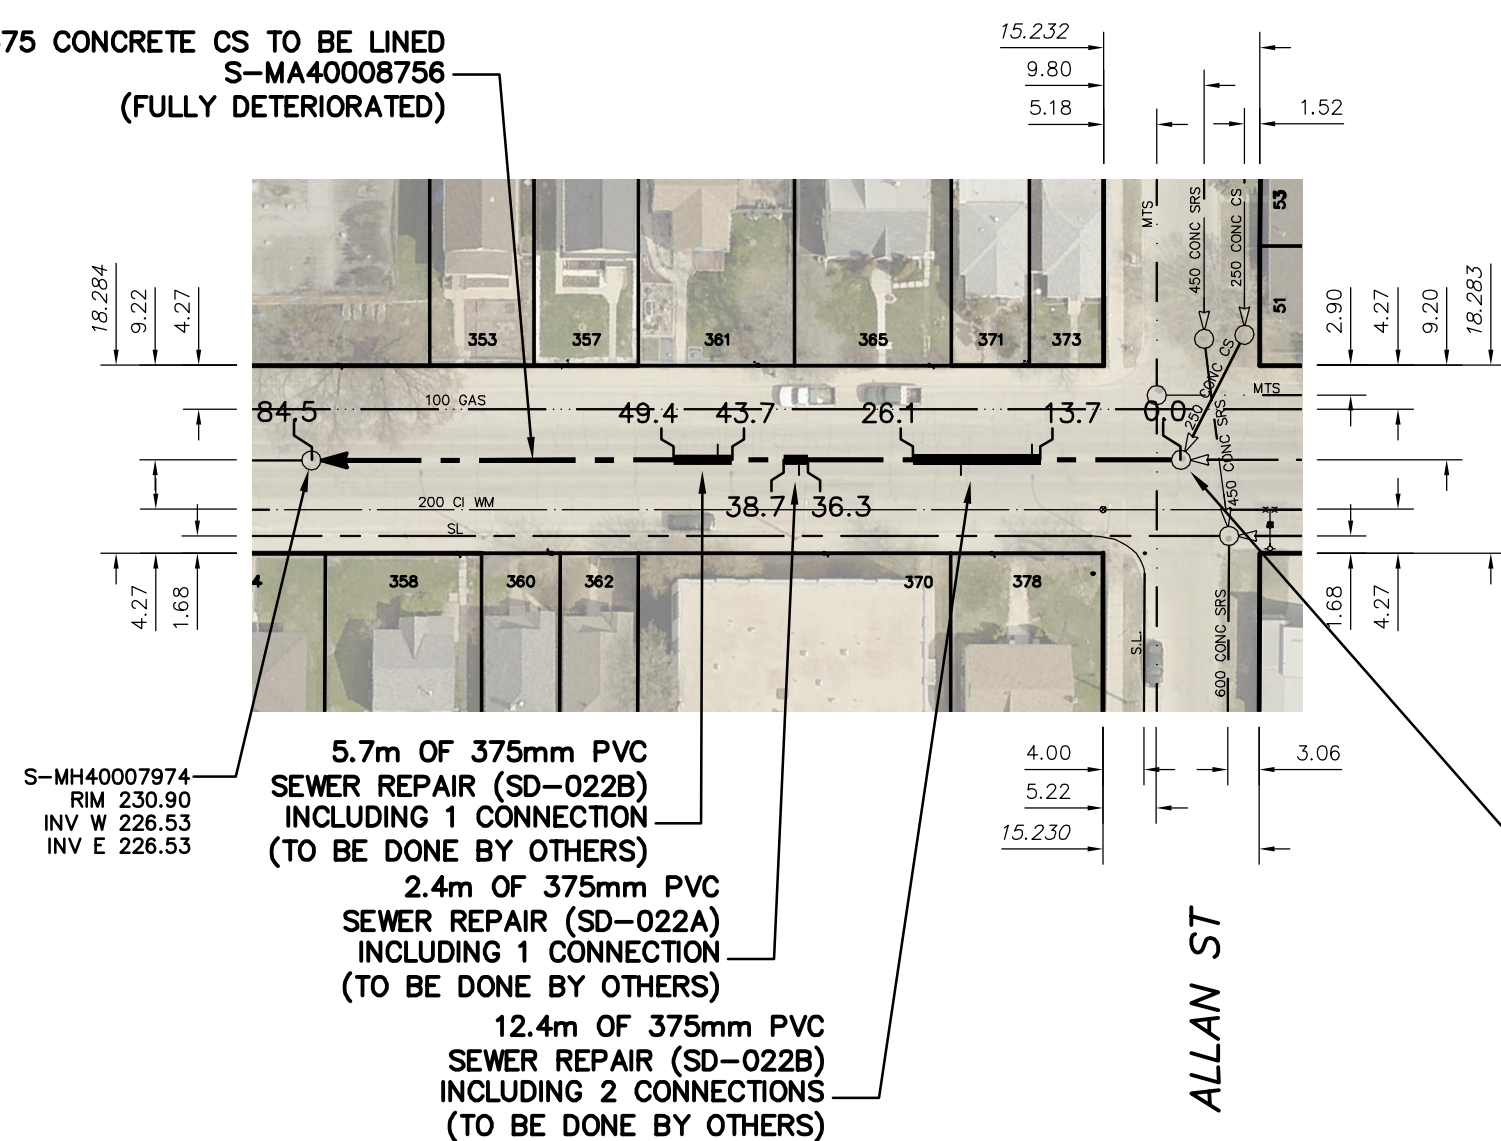

SEWER JUNCTION INFORMATION FROM SEWER VIDEO INSPECTION		
SEWER ID S-MA40008756		
DISTANCE FROM MH ID S-MH40007975		
DISTANCE	DIAMETER	CLOCK
3.2	150	12
14.5	150	2
21.4	150	10
30.2	150	2
37.2	150	10
45.1	150	2
52.2	150	10
59.7	150	10
60.2	150	2
67.8	150	10
68.3	150	2
75.3	150	10
76.0	150	2
82.9	150	2

S-MH40007974  
RIM 230.90  
INV W 226.53  
INV E 226.53

5.7m OF 375mm PVC  
SEWER REPAIR (SD-022B)  
INCLUDING 1 CONNECTION  
(TO BE DONE BY OTHERS)

2.4m OF 375mm PVC  
SEWER REPAIR (SD-022A)  
INCLUDING 1 CONNECTION  
(TO BE DONE BY OTHERS)

12.4m OF 375mm PVC  
SEWER REPAIR (SD-022B)  
INCLUDING 2 CONNECTIONS  
(TO BE DONE BY OTHERS)

S-MH40007975  
RIM 230.10  
INV W 226.86  
INV E 226.86  
INV N 226.86

### WARNING

IF POWER EQUIPMENT OR EXPLOSIVES ARE TO BE USED FOR EXCAVATION ON THIS PROJECT THE CONTRACTOR MUST:

- 1) NOTIFY THE GAS COMPANY OF THE PROPOSED LOCATION OF EXCAVATION.
- 2) TAKE PRECAUTION TO AVOID DAMAGE TO GAS COMPANY INSTALLATIONS.

SEE PROVINCIAL REGULATION 210/72 FOR DETAILS

### METRIC

WHOLE NUMBERS INDICATE MILLIMETRES  
DECIMALIZED NUMBERS INDICATE METRES



LOCATION APPROVED  
UNDERGROUND STRUCTURES

SUPV. U/G STRUCTURES COMMITTEE DATE

NOTE:  
LOCATION OF UNDERGROUND STRUCTURES AS SHOWN ARE BASED ON THE BEST INFORMATION AVAILABLE BUT NO GUARANTEE IS GIVEN THAT ALL EXISTING UTILITIES ARE SHOWN OR THAT THE GIVEN LOCATIONS ARE EXACT. CONFIRMATION OF EXISTENCE AND EXACT LOCATION OF ALL SERVICES MUST BE OBTAINED FROM THE INDIVIDUAL UTILITIES BEFORE PROCEEDING WITH CONSTRUCTION.

B.M. ELEV.			
CONSTRUCTION COMPLETION DATE: YYYY MM DD			
NO.	REVISIONS	DATE	BY

DESIGNED BY	NC	CHECKED BY	SC
DRAWN BY	RJ	APPROVED BY	KZ
SCALE:	1:750	RELEASED FOR CONSTRUCTION	KAZ ZUREK
HORIZONTAL		DATE	2016 03 29
VERTICAL		DATE	2016 03 24
PLOT DATE: 2016 03 29			

ENGINEER'S SEAL  
  
ORIGINAL  
SIGNED BY  
S.R.J.  
COURNOYER  
16-03-22  
  
CONSULTANT DRAWING NUMBER  
-



**THE CITY OF WINNIPEG**  
WATER AND WASTE DEPARTMENT  
ENGINEERING DIVISION

2015 SEWER RENEWALS  
BY AUGMENTATION  
**TALBOT AVENUE**  
MH AT ALLAN STREET TO  
1ST MH W OF ALLAN STREET

SHEET 47 OF 47  
CITY DRAWING NUMBER  
**11259**