
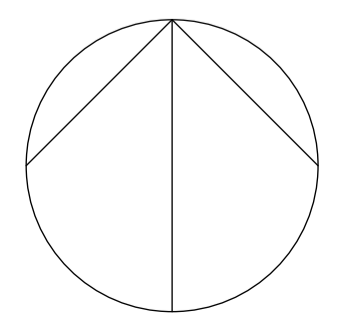


LEGEND

- Topsoil and Sod
- Fescue Seeding Over Native Soil
- Infield Mix
- Granular Paving Over Geotextile

1 DEVELOPMENT AND LAYOUT PLAN
L-5 SCALE 1:500

Location of underground structures as shown are based on the best information available but no guarantee is given that all existing utilities are shown or that the given locations are exact. Confirmation of existence and exact location of all services must be obtained from the individual utilities before proceeding with construction.
DO NOT SCALE DRAWING - PLOT MAY NOT BE AT 100%

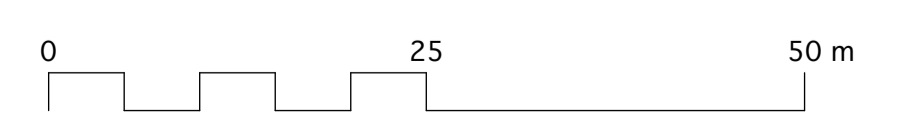

DAVID WAGNER ASSOCIATES INC.
#4-430 RIVER AVENUE • WINNIPEG MB • R3L 0G6 • (204) 452-2426

NO.	REVISION / NOTE	DATE	BY
9			
8			
7			
6			
5			
4			
3			
2			
1			

PROJECT
OPTIMIST PARK BASEBALL

SCALE	1:500
DATE	MARCH 14, 2016
DRAWN BY	LLW
CHECKED BY	DW
PROJECT NO.	1519

DRAWING TITLE
MATERIALS PLAN

SHEET NO.