




1 NORTH FENCE LINE FACING EAST
L-SS




2 DITCH AND CMP FACING EAST
L-SS

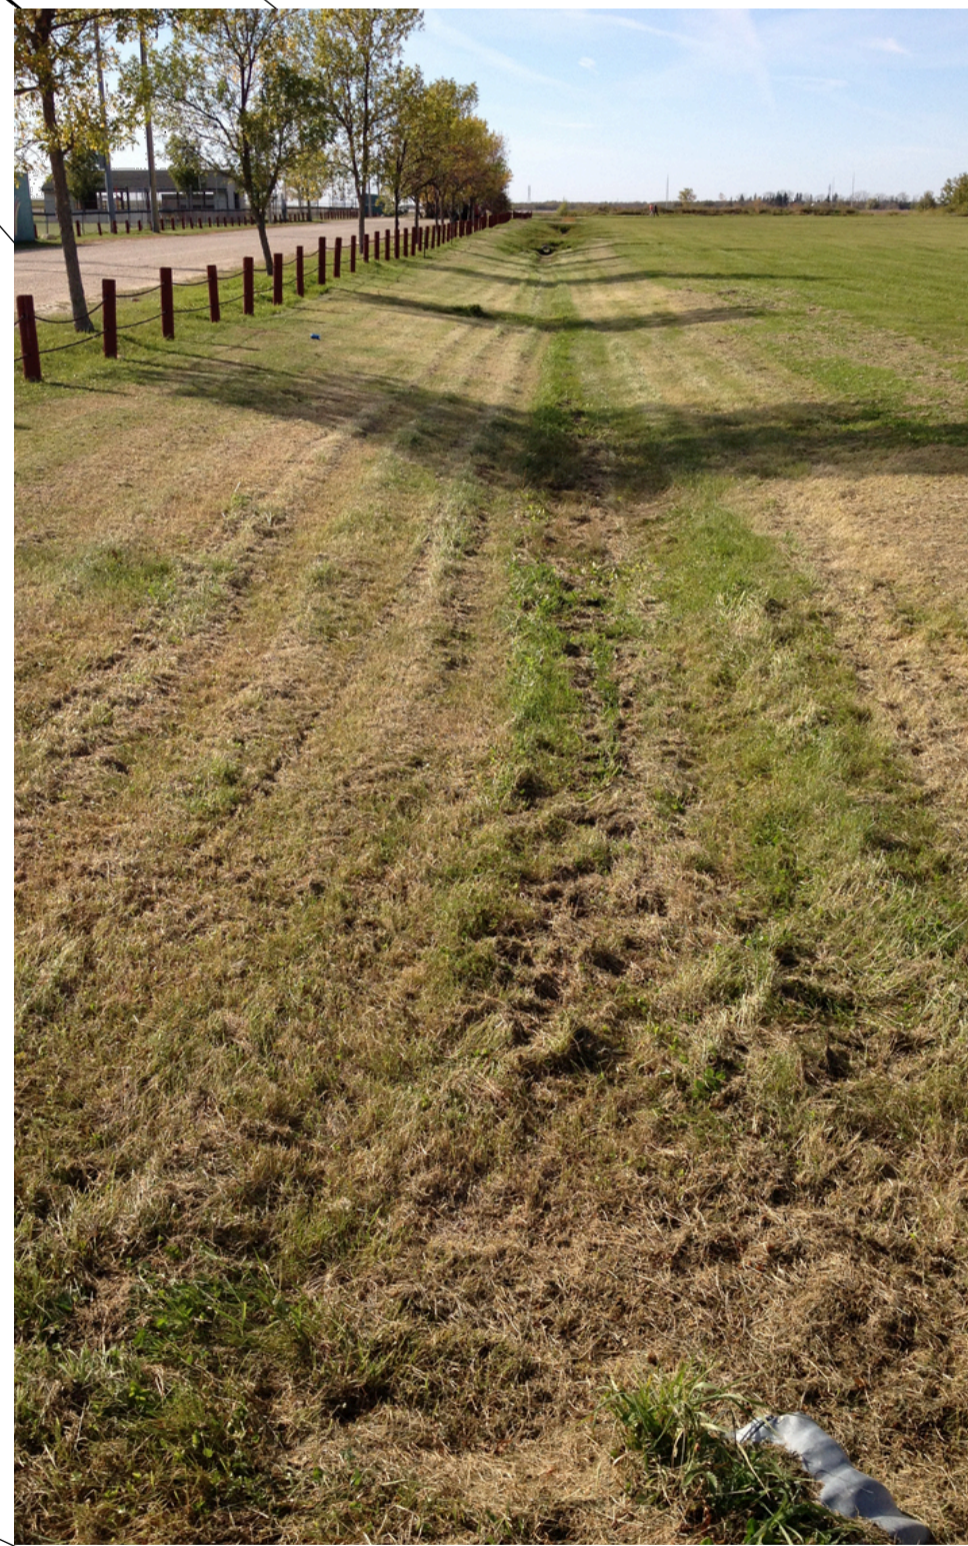

3 DITCH AND CMP FACING WEST
L-SS



4 PIEZOMETER ON NORTH FENCE LINE
L-SS

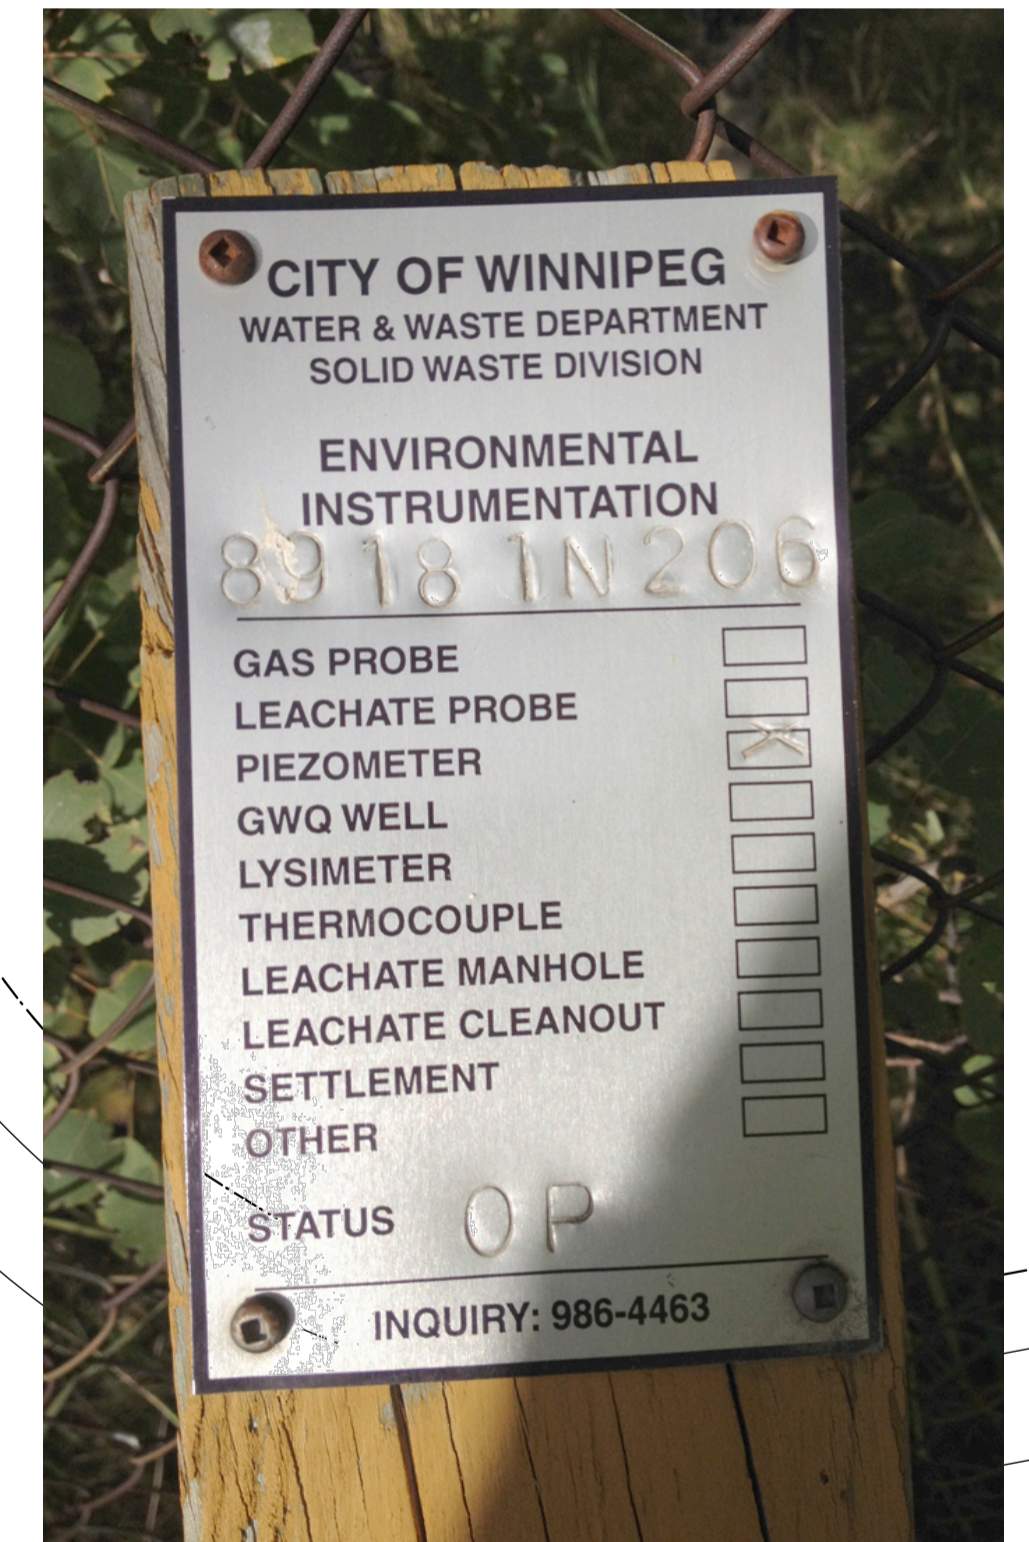

5 PIEZOMETER ON NORTH FENCE LINE
L-SS

Location of underground structures as shown are based on the best information available but no guarantee is given that all existing utilities are shown or that the given locations are exact. Confirmation of existence and exact location of all services must be obtained from the individual utilities before proceeding with construction.
DO NOT SCALE DRAWING - PLOT MAY NOT BE AT 100%

* SURVEY BY WSP FALL 2014 & FALL 2015
GROUND TRUTH BY DWA FALL 2014 & FALL 2015



NO.	REVISION / NOTE	DATE	BY
9			
8			
7			
6			
5			
4			
3			
2			
1			

PROJECT
OPTIMIST PARK BASEBALL

SCALE	1:1000
DATE	SEPTEMBER 20, 2015
DRAWN BY	EC
CHECKED BY	DW
PROJECT NO.	1519

DRAWING TITLE
SITE SURVEY AND
CONTEXT PLAN
SHEET NO.

L-SS