


**RECONSTRUCTION OF MANHATTAN AVENUE
INCLUDES STREET LIGHTING PROJECT
SEE DRAWING 1-04707-DE-50000-0289**

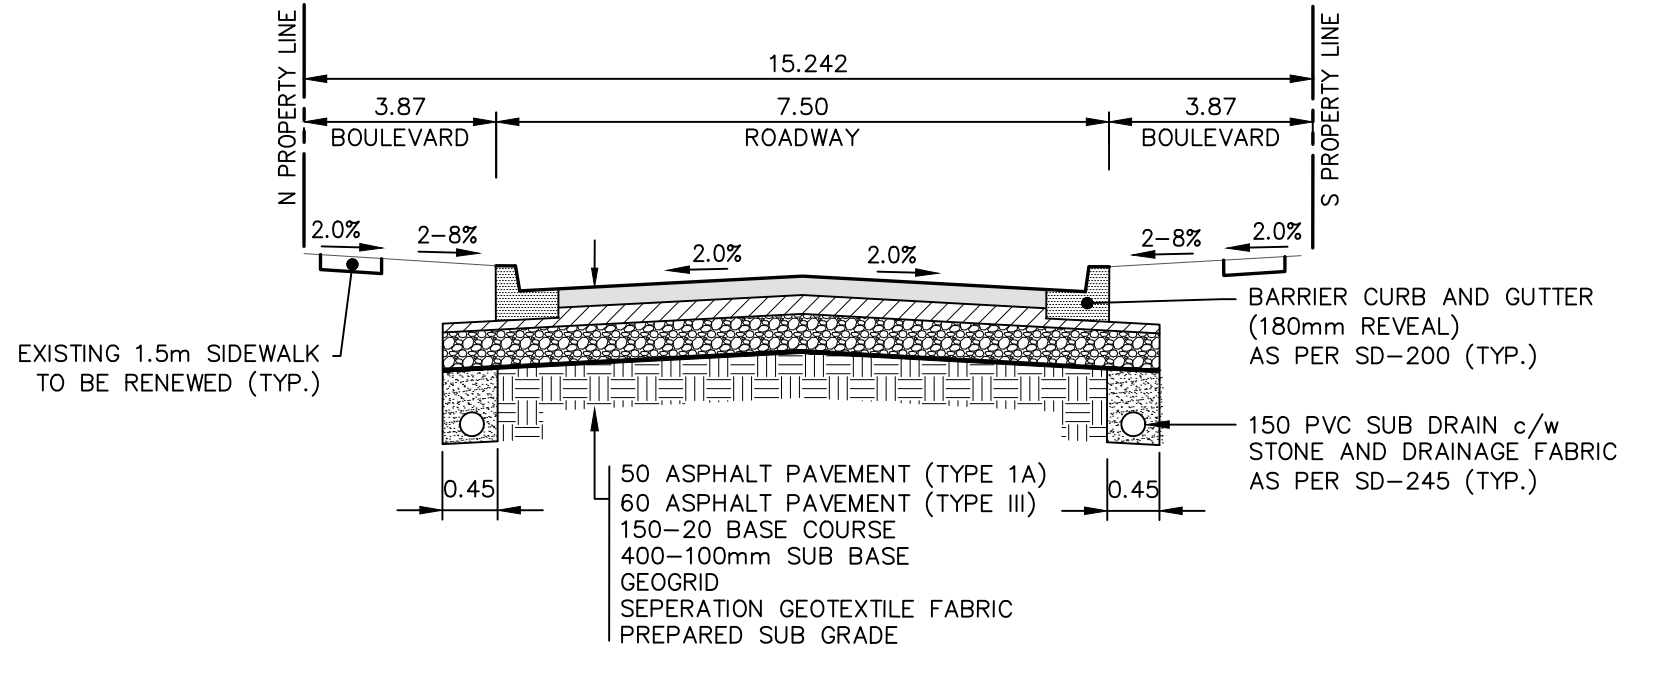

- NOTES:**
1. ALL WORK AND MATERIALS TO BE IN ACCORDANCE WITH THE LATEST REVISION OF THE CITY OF WINNIPEG STANDARD CONSTRUCTION SPECIFICATIONS.
 2. ALL ROADWAY DIMENSIONS SHOWN ARE TO BACK OF CURB.
 3. ALL BOULEVARDS TO BE SODDED UNLESS OTHERWISE NOTED.
 4. ADD 200.00 TO ALL ELEVATIONS TO OBTAIN GEODETIC ELEVATIONS.
 5. CURB 180mm REVEAL, UNLESS OTHERWISE NOTED.
 6. INSTALL 40mm LIP CURB THROUGH ALL RESIDENTIAL APPROACHES AND BACKLANES.
 7. ADJUST MH, CB RIMS, AND VALVES TO NEW GRADES.
 8. CONTRACTORS TO TAKE PRECAUTIONARY STEPS TO PROTECT EXISTING TREES WITHIN THE LIMITS OF CONSTRUCTION FROM DAMAGE FROM CONSTRUCTION ACTIVITIES AS OUTLINED IN THE SPECIFICATIONS.
 9. MODIFIED BARRIER CURB TO BE USED AT ALL INTERSECTION RADII, BACK LANE RADII, AND BULL NOSES.
 10. CONTRACTOR TO CONFIRM THE LOCATION OF ALL UTILITIES/SERVICES IN THE FIELD PRIOR TO CONSTRUCTION.
 11. ADD 200.00m TO ABBREVIATED ELEVATIONS TO OBTAIN GEODETIC ELEVATIONS.
 12. CB OFFSETS ARE DIMENSIONED TO BOC.
 13. PAVEMENT REPAIRS SHOWN ARE ONLY A REPRESENTATIVE APPROXIMATION OF THE TENDERED QUANTITIES.
 14. SIDEWALKS TO BE RENEWED WITH CONCRETE AS NOTED BY CONTRACT ADMINISTRATOR.
 15. LAMP STANDARDS, HYDRO POLES, AND ANCHORS THAT REQUIRE TEMPORARY SUPPORT, REMOVAL OR REPLACEMENT, TO BE DONE SO AT THE EXPENSE OF THE CONTRACTOR AS NECESSARY.

NOTE: These design documents are prepared solely for the use by the party with whom the design professional has entered into a contract and there are no representations of any kind made by the design professional to any party with whom the design professional has not entered into a contract.

EXISTING	LEGEND-PLAN	PROPOSED	EXISTING	LEGEND-PLAN	PROPOSED	EXISTING	LEGEND-PROFILE	PROPOSED
---	WATER MAIN	---	#111	CIVIC ADDRESS	---	---	---	---
---	LAND DRAINAGE SEWER	---	⊕	IRON BAR	---	---	---	---
---	WASTE WATER SEWER	---	⊕	HYDRO POLE & LIGHT STANDARD	---	---	---	---
---	HYDRO	---	⊕	LIGHT STANDARD	---	---	---	---
---	M.T.S.	---	⊕	HYDRO POLE	---	---	---	---
---	GAS	---	⊕	CURB RAMP	---	---	---	---
---	SIGNALS	---	⊕	DETECTABLE WARNING SURFACE TILE	---	---	---	---
---	MANHOLE	---	⊕	EDGE OF SIDEWALK	---	---	---	---
---	CATCH BASIN	---	⊕	PROPERTY LINE	---	---	---	---
---	CURB INLET	---	⊕	EDGE OF ASPHALT	---	---	---	---
---	UTILITIES ADJUSTED	---	⊕	MODIFIED BARRIER CURB	---	---	---	---
---	PLUG	---	⊕	BARRIER CURB	---	---	---	---
---	HYDRANT	---	⊕	EDGE OF CONCRETE	---	---	---	---
---	VALVE	---	⊕	SIDEWALK	---	---	---	---
---	CURB STOP	---	⊕	CONCRETE REPAIR SLAB	---	---	---	---
---	GROUND GRADE	---	---	ASPHALT	---	---	---	---
---	PAVEMENT GRADE	---	---	MILLED SURFACE	---	---	---	---
---	LOT GRADE	---	---	ASPHALT JOINT REPAIR	---	---	---	---
---	ANCHOR	---	---	---	---	---	---	---
---	LEGEND-PLAN	---	---	---	---	---	---	---

LOCATIONS APPROVED UNDERGROUND STRUCTURES

SIGNED BY: _____ DATE: _____

LOCATION OF UNDERGROUND STRUCTURES AS SHOWN ARE BASED ON THE BEST INFORMATION AVAILABLE BUT NO GUARANTEE IS GIVEN THAT ALL EXISTING UTILITIES ARE SHOWN OR THAT THE GIVEN LOCATIONS ARE EXACT CONFIRMATION OF EXISTENCE AND EXACT LOCATION OF ALL SERVICES MUST BE OBTAINED FROM THE INDIVIDUAL UTILITIES BEFORE PROCEEDING

NO.	REVISIONS	DATE	BY
B	ISSUED FOR U/G STRUCTURES REVIEW	15.03.16	VM
A	ISSUED FOR C of W REVIEW	03.03.16	VM

MMM GROUP

DESIGNED BY: JP
CHECKED BY: TJP

DRAWN BY: LT/SB
APPROVED BY: VM

HOR. SCALE: 1:250
VERTICAL: 1:10

RELEASED FOR CONSTRUCTION: _____

DATE: 15-Mar-16




THE CITY OF WINNIPEG
PUBLIC WORKS DEPARTMENT
ENGINEERING DIVISION

2016 STREET RENEWAL PROGRAM

MANHATTAN AVENUE
GREY STREET TO CPR CROSSING
ASPHALT RECONSTRUCTION
STA. 0+93.93 TO STA. 2+50

CITY DRAWING NUMBER: _____
SHEET: 15 OF 17
BID NO.: 260-2016

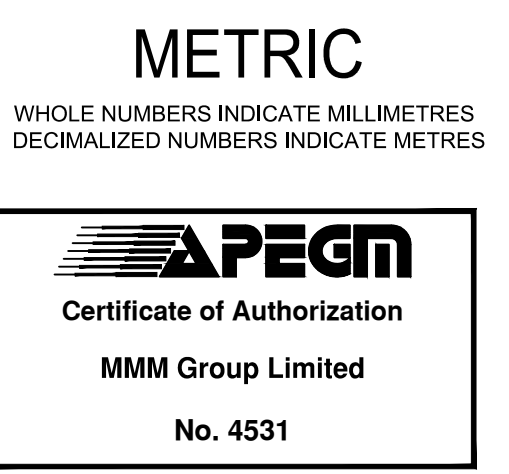

Mar 15, 2016 - 12:01pm P:\05100-50109\051015 - 2016 Local Streets package 16-R-03\MMW Drawings\Construction\Drawings\Contract\051015 - Manhattan Ave C15-C16.dwg - tab-C-15