
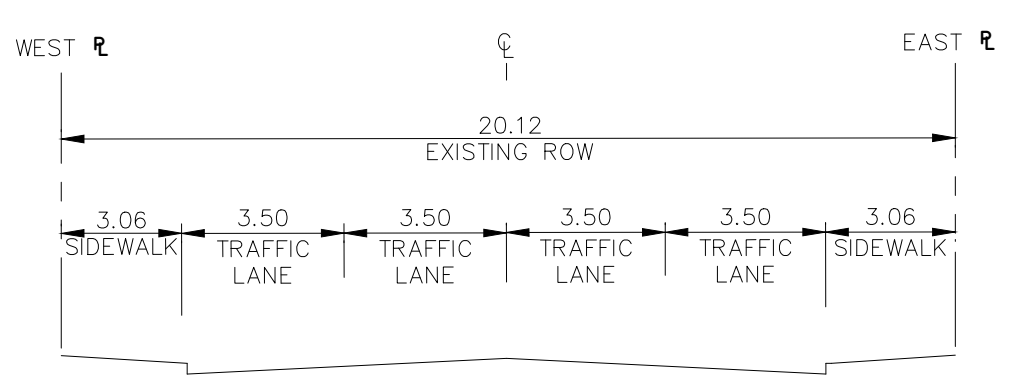
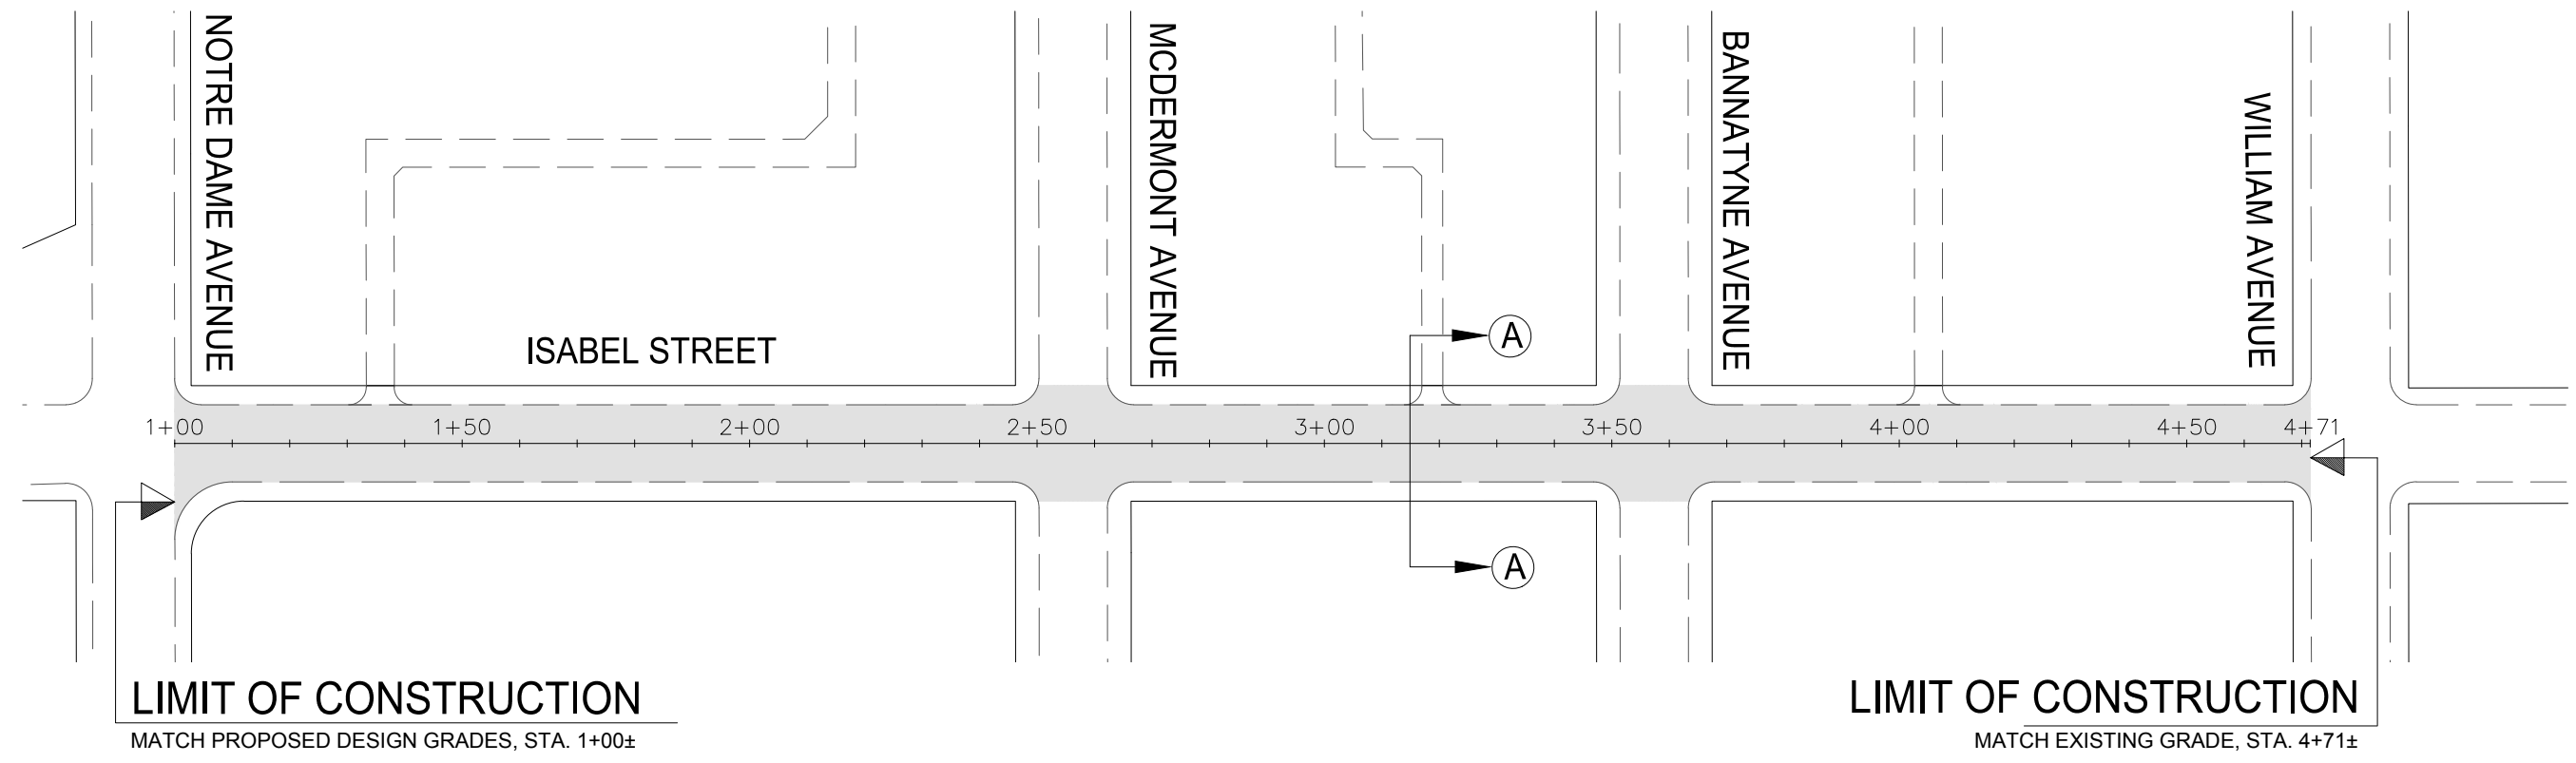


P:\5515100-5515199\5515116 - 2016 Regional Streets Package 16-C-01\MMM Drawings\Construction Drawings\5515116-sk-02 Isabel Mill and Fill 2016.01.05.dwg -tab.LAYOUT

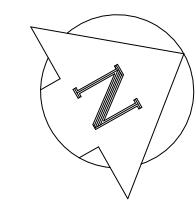

**SECTION A-A**  
SCALE: NTS

SCOPE OF WORK:

- MILL EXISTING ASPHALT
- MISCELLANEOUS FULL DEPTH CONCRETE REPAIRS
- MISCELLANEOUS CURB RENEWALS
- MISCELLANEOUS SIDEWALK RENEWALS WITH DETECTABLE WARNING SURFACE TILES
- APPURTENANCE ADJUSTMENTS
- PLACE ASPHALT OVERLAY

**METRIC**

WHOLE NUMBERS INDICATE MILLIMETRES  
DECIMALIZED NUMBERS INDICATE METRES

**NOTE:**  
These design documents are prepared solely for the use by the party with whom the design professional has entered into a contract and there are no representations of any kind made by the design professional to any party with whom the design professional has not entered into a contract.

**MMM GROUP**

MMM Group Limited  
Suite 111 - 93 Lombard Ave  
Winnipeg, MB R3B 3B1  
t. 204.943.3178  
f. 204.943.4948  
www.mmmgrouplimited.com

CITY OF WINNIPEG		
2016 REGIONAL STREET RENEWAL PROGRAM		
<b>ISABEL STREET - MILL AND FILL</b>		
<b>NOTRE DAME AVENUE TO WILLIAM AVENUE</b>		
SCALE: NTS	DATE: 12-Apr-16	DWG. No. 5515116-SK-02