


NORTH
 25 POSEIDON BAY -SECOND LEVEL
 SCALE: 1/32"=1'-0"

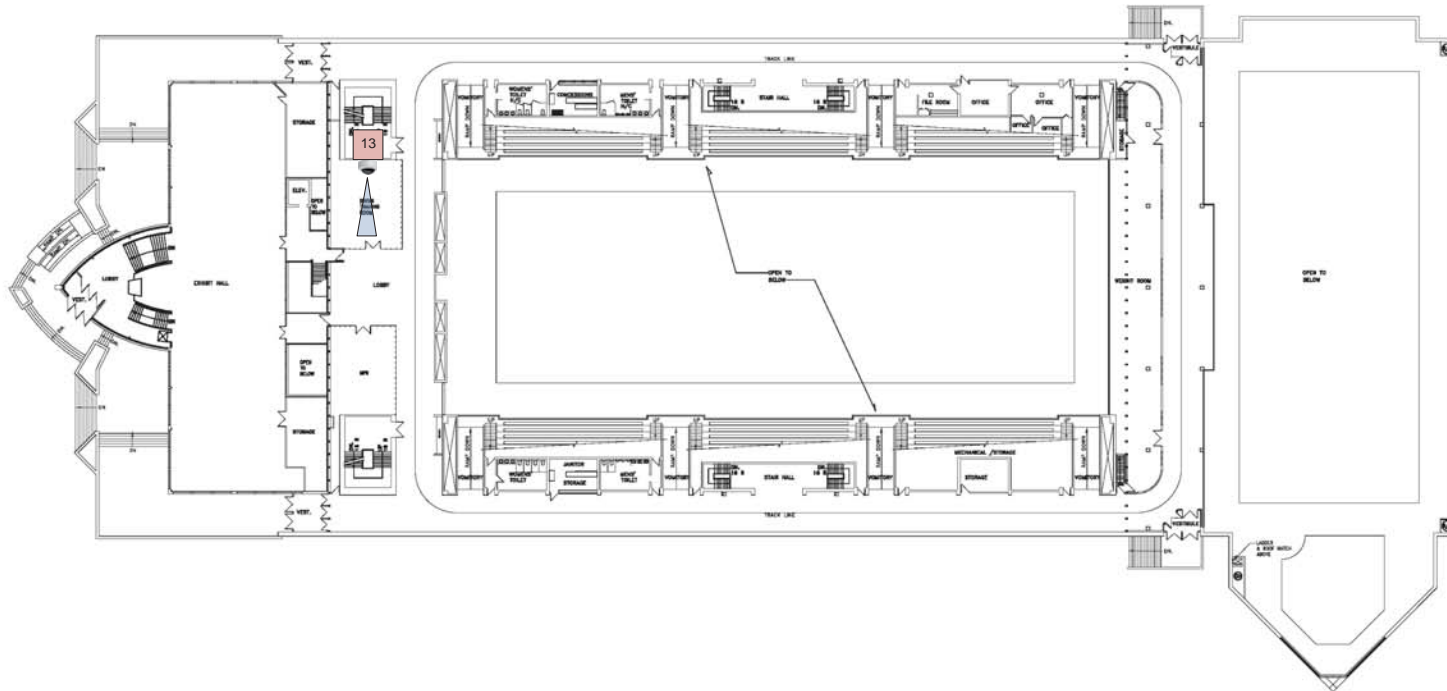

NO.	DATE	REVISION DESCRIPTION

FAM AM POOL

NEW CCTV CAMERA LOCATIONS 2ND FLOOR

J.B.	MAR/16
J.B.	MAR/16
J.B.	MAR/16

PROJECT NUMBER:
 DRAWING TITLE:
 DRAWING NO:

A02