



BUILDING SECTION
SCALE: 1/8" = 1'-0"

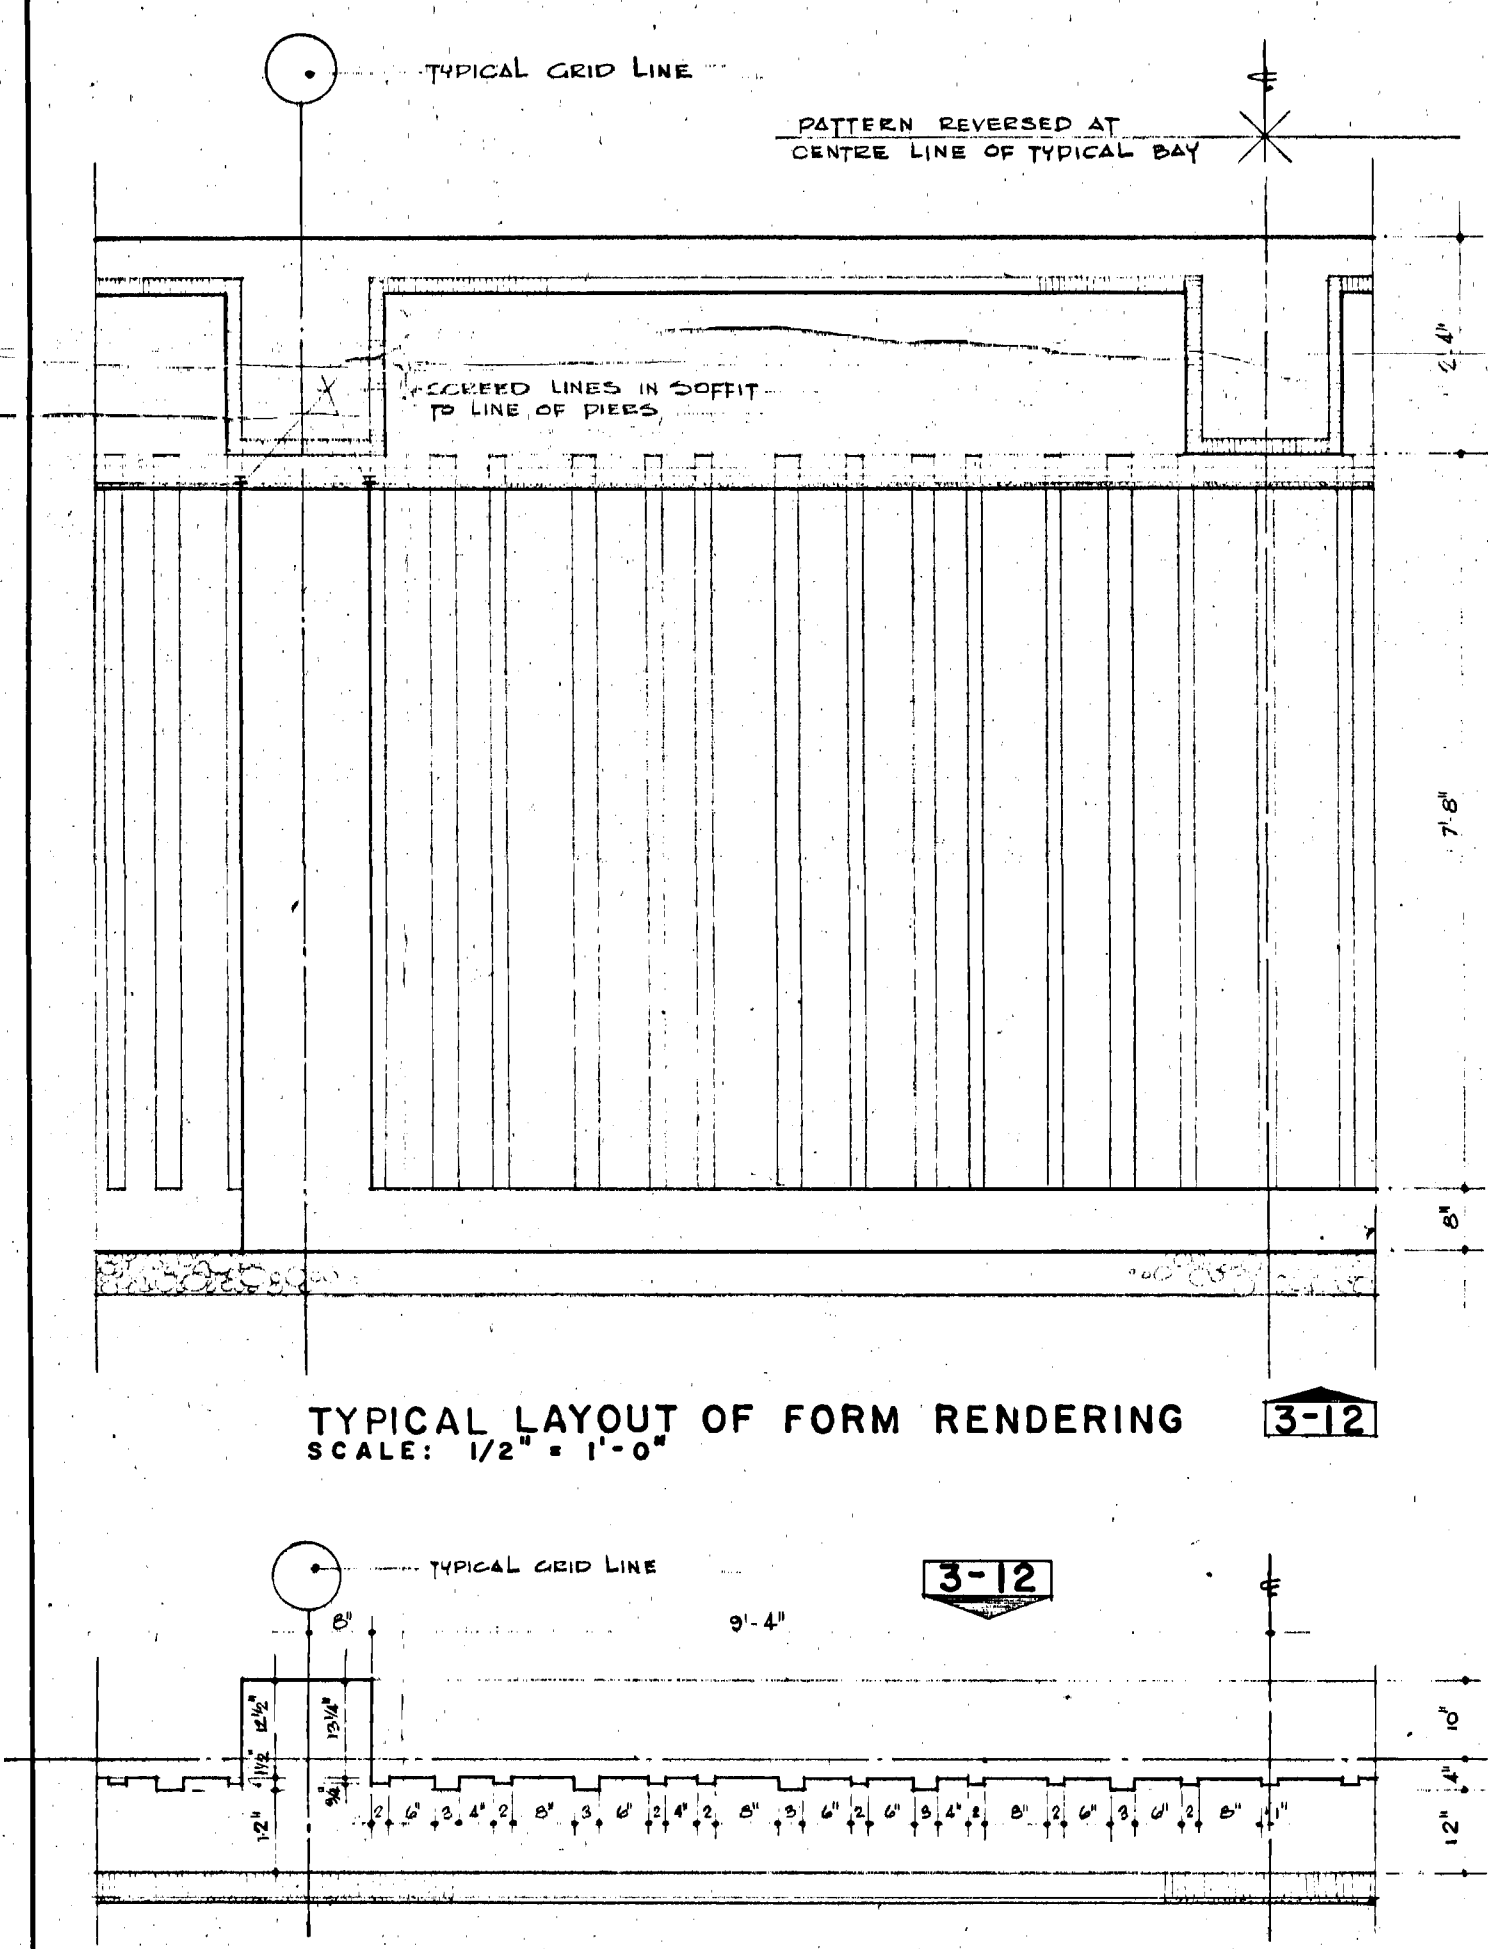


TYPICAL LAYOUT OF FORM RENDERING
SCALE: 1/2" = 1'-0"

PLAN SECTION
SCALE: 1/2" = 1'-0"

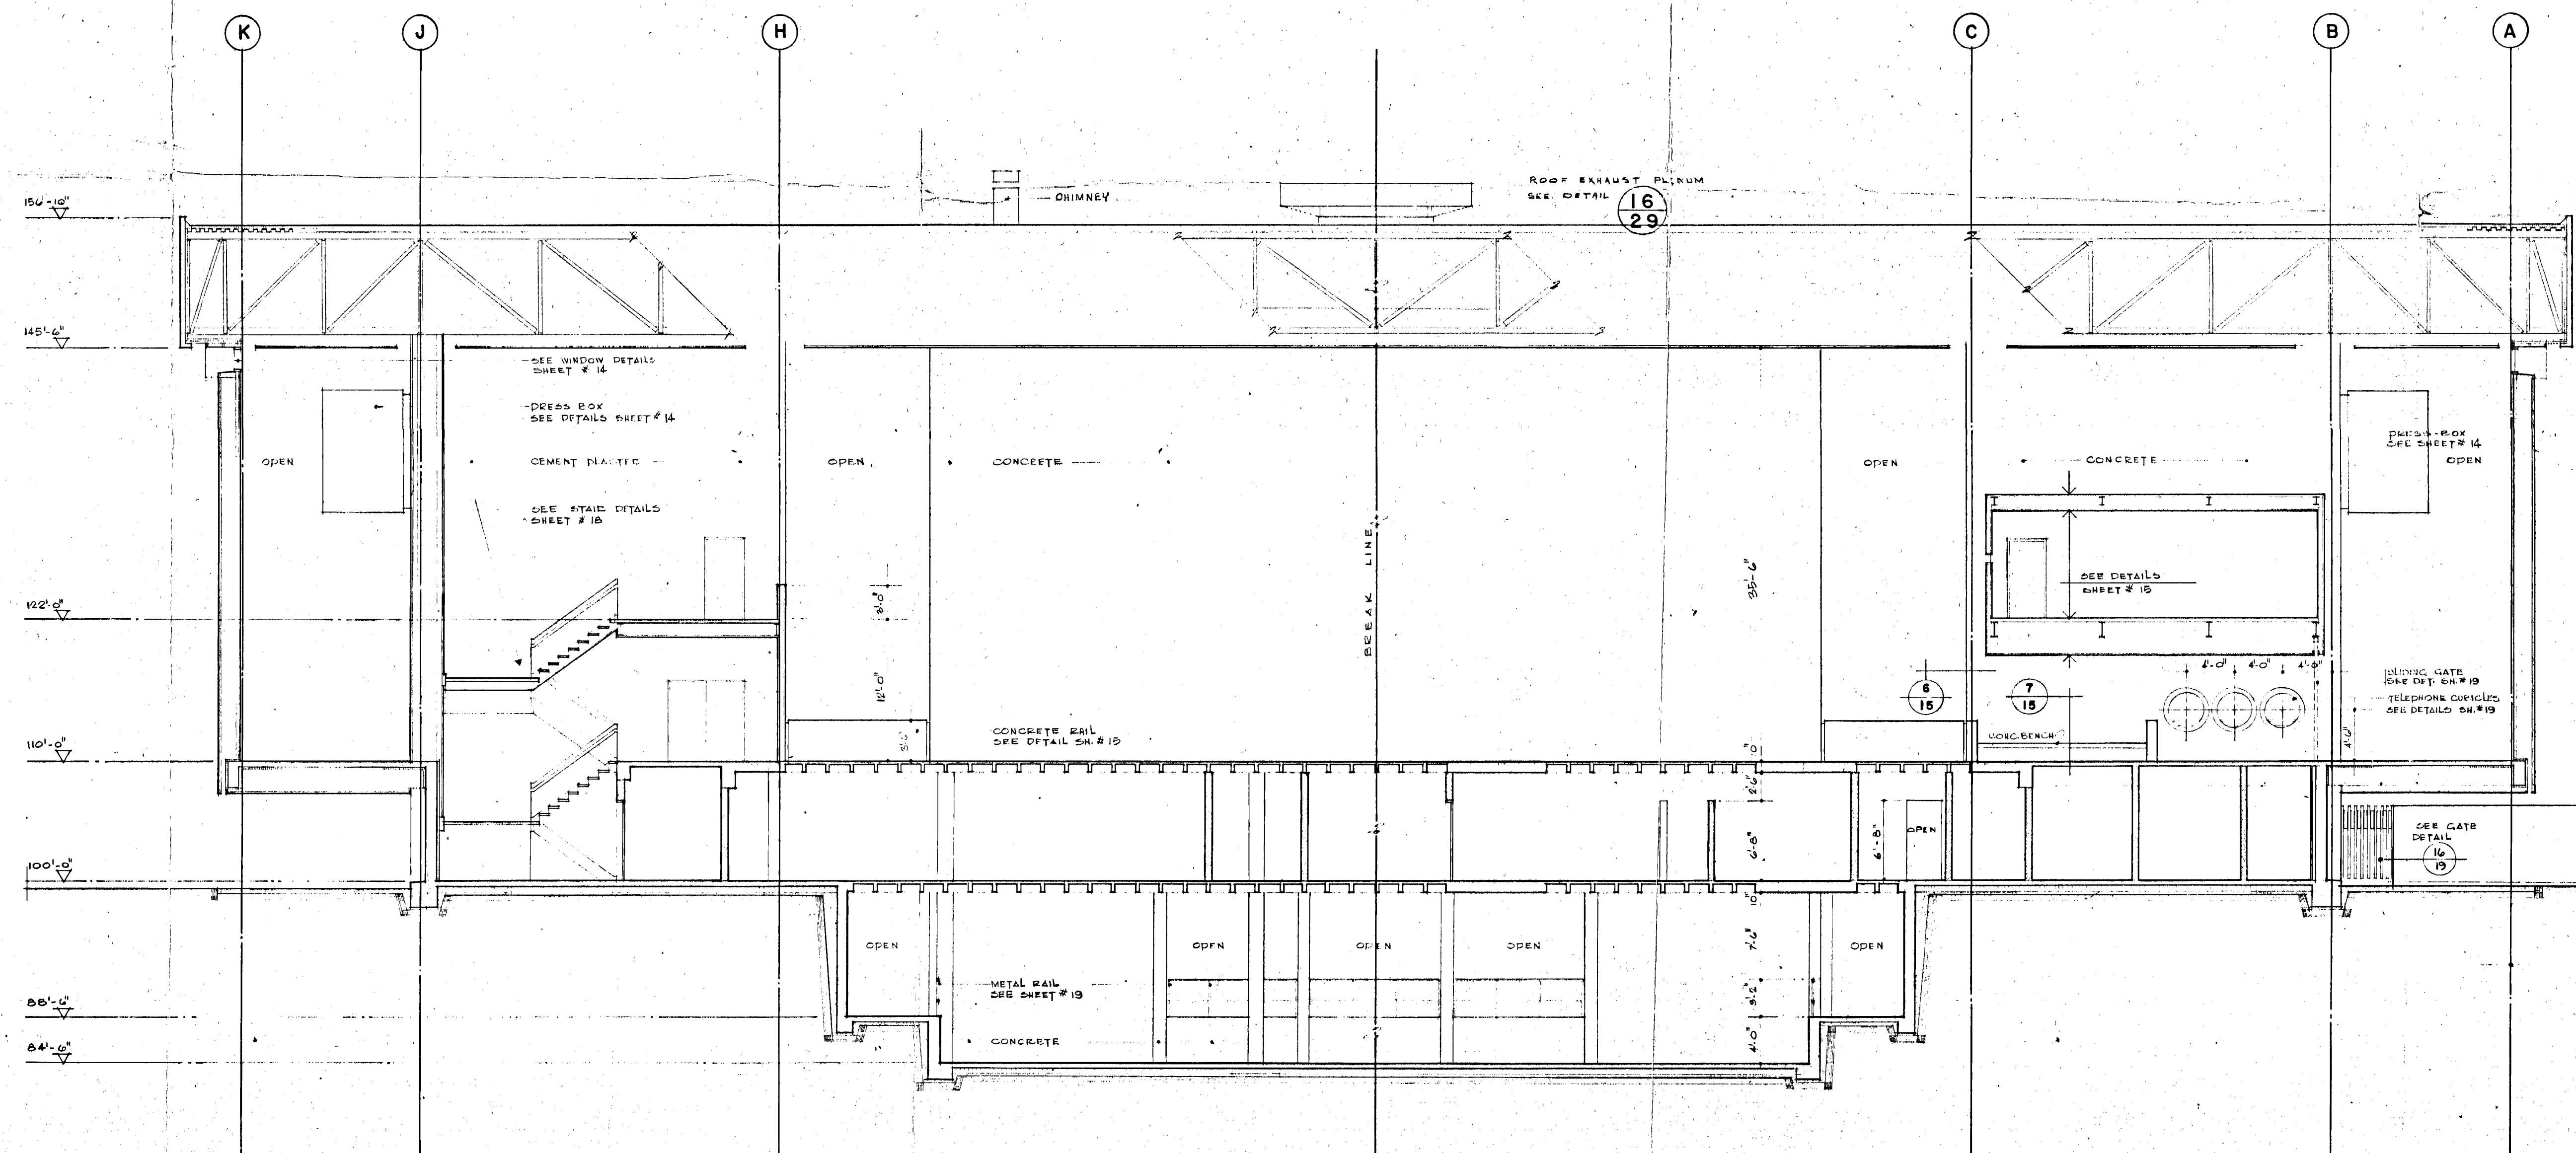

BUILDING SECTION
SCALE: 1/8" = 1'-0"

CORRIDOR AIR SUPPLY HOODS
SCALE: 1/2" = 1'-0"

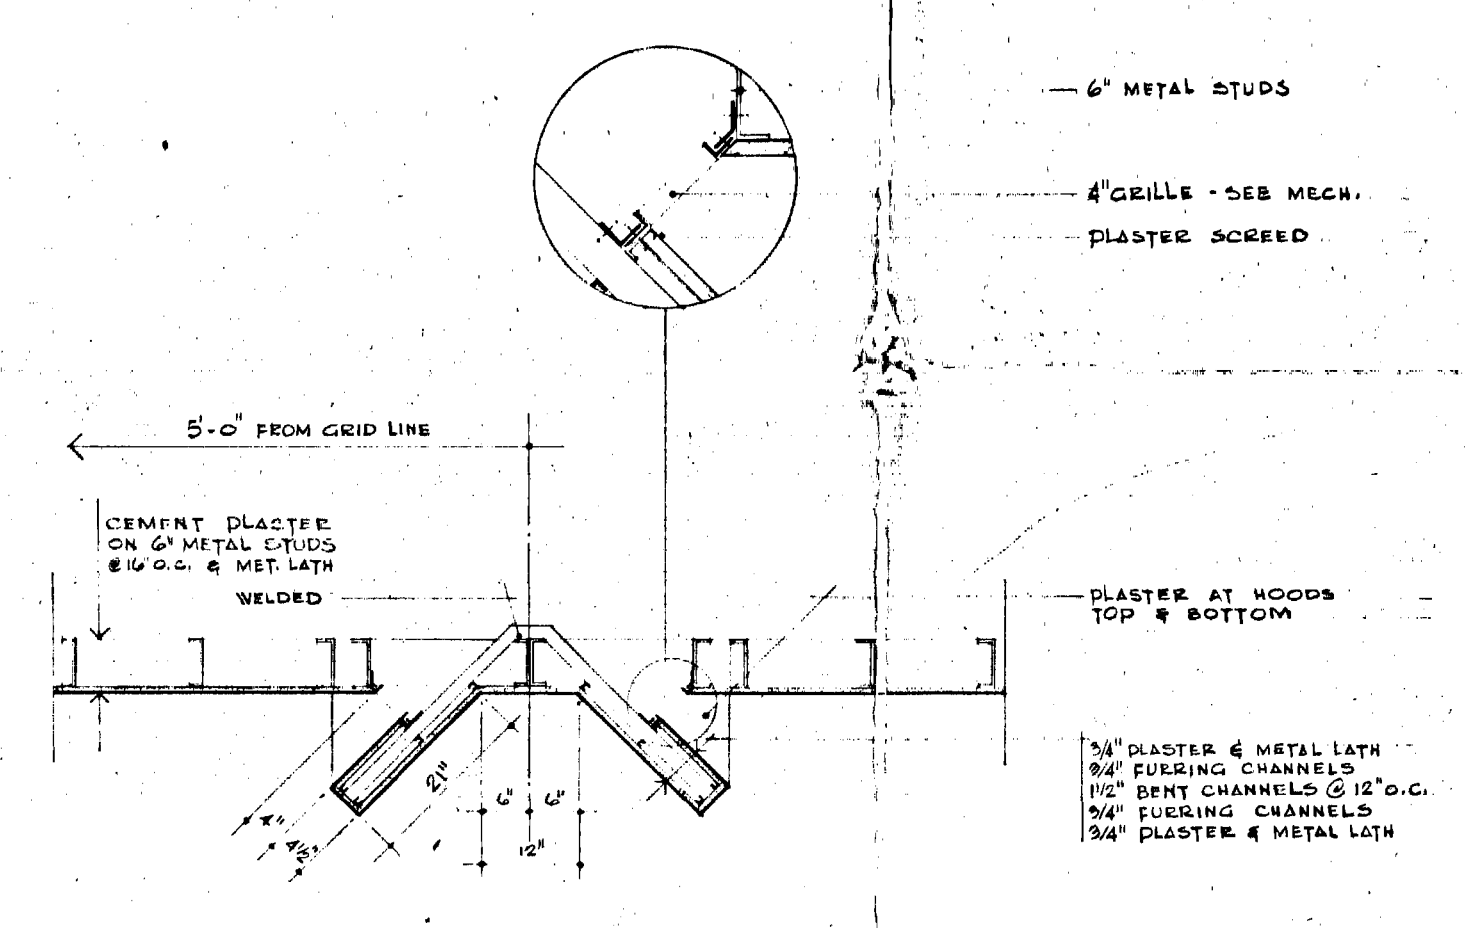

NO.	REV.	DESCRIPTION	DATE	CHK.

SMITH CARTER SEARLE ASSOCIATES
ARCHITECTS AND CONSULTING ENGINEERS
WINNIPEG BRANTON PORT ARTHUR TORONTO

SMITH CARTER SEARLE ASSOCIATES
ARCHITECTS AND CONSULTING ENGINEERS
WINNIPEG BRANTON PORT ARTHUR TORONTO



PAN-AMERICAN GAMES
SWIMMING FACILITY
WINNIPEG, MANITOBA

**B-14
FILE**
RETURN TO CIVIC
PROPERTIES BUILDING
INVENTORY.

BUILDING SECTIONS
SCALE: 1/8" & 1/2" = 1'-0"
FILE NUMBER: 3 01 6
PROJECT NUMBER: 65080
SHEET NUMBER: 12