


ENLARGEMENT

LEGEND

- PROPOSED TEMPORARY CONSTRUCTION EASEMENT
- NEW CHAIN LINK FENCE
- EXISTING FENCE TO BE REMOVED
- EXISTING TREE
- TREE TO BE REMOVED (AS REQUIRED)
- SCRUB TO BE REMOVED (AS REQUIRED)

- NOTE:
1. THE DIMENSIONS AND LAYOUT OF THE NEW CHAIN LINK FENCE IS FOR BIDDING PURPOSES ONLY.
 2. THE PROPOSED TEMPORARY CONSTRUCTION EASEMENT WILL BE CONFIRMED WHEN THE TEMPORARY CONSTRUCTION EASEMENT IS IN PLACE.

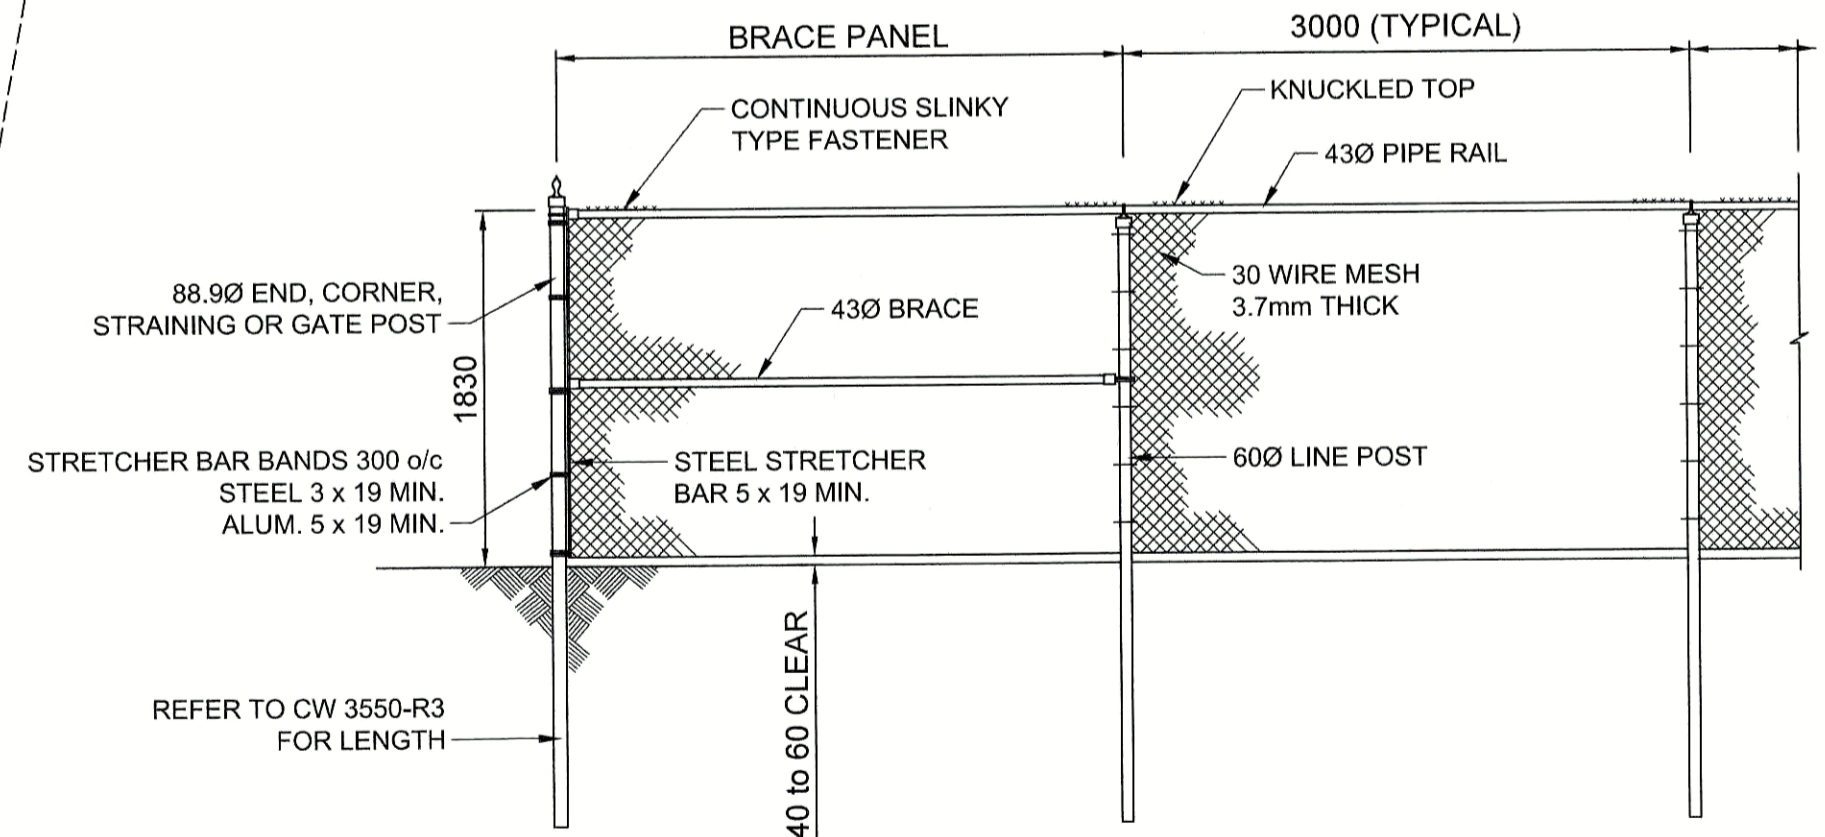

DETAIL

SCALE: NTS
1.8 HT CHAIN LINK FENCE GALVANIZED

METRIC

WHOLE NUMBERS INDICATE MILLIMETRES
DECIMAL NUMBERS INDICATE METRES

WARNING

- IF POWER EQUIPMENT OR EXPLOSIVES ARE TO BE USED FOR EXCAVATION ON THIS PROJECT THE CONTRACTOR MUST:
1. NOTIFY THE GAS COMPANY OF THE PROPOSED LOCATION OF EXCAVATION.
 2. TAKE PRECAUTION TO AVOID DAMAGE TO GAS COMPANY INSTALLATIONS SEE PROVINCIAL REGULATION 210/72 FOR DETAILS.
 3. OBTAIN EXCAVATION PERMITS PRIOR TO CONSTRUCTION.

150 WM	WATER MAIN	150 WM	PIPE ABANDONMENTS	150 WM	WATER MAIN	150 WM	WATER MAIN
○	HYDRANT	●	SURVEY BAR	+	HYDRANT	+	HYDRANT
○	VALVE	○	CURB STOP	+	VALVE	+	VALVE
300 LDS	LAND DRAINAGE SEWER	300 LDS	REDUCER	+	300 LDS	+	LAND DRAINAGE SEWER
250 WWS	WASTE WATER SEWER	250 WWS	COUPLING	+	250 WWS	+	WASTE WATER SEWER
---	SEWER SERVICE PIPE	---	ANODE	+	---	---	PAVEMENT CROWN
---	DRAINAGE CONNECTION PIPE	---	HYDRO	+	---	---	N/W PROPERTY LINE
○	MANHOLE	○	MTS	+	○	○	S/E PROPERTY LINE
□	CATCH BASIN	□	GAS	+	○	○	N/W GUTTER
△	CURB INLET	△	TESTHOLE	+	○	○	S/E GUTTER
---	CULVERT	---	LAMP STANDARD	+	---	---	LEGEND - PROFILE
---	LEGEND - PLAN	---	LEGEND - PLAN	---	---	---	LEGEND - PROFILE
EXISTING		NEW		EXISTING		NEW	

UNDERGROUND STRUCTURES		B.M. ELEV.
SUPV. U/G STRUCTURES	DATE	
LOCATION OF UNDERGROUND STRUCTURES AS SHOWN ARE BASED ON THE BEST INFORMATION AVAILABLE BUT NO GUARANTEE IS GIVEN THAT ALL EXISTING UTILITIES ARE SHOWN OR THAT THE GIVEN LOCATIONS ARE EXACT. CONFIRMATION OF EXISTENCE AND EXACT LOCATION OF ALL SERVICES MUST BE OBTAINED FROM THE INDIVIDUAL UTILITIES BEFORE PROCEEDING WITH CONSTRUCTION.		
0	Issued for Tender	16/10/17 LJV
NO.	REVISIONS	DATE BY

AECOM

DESIGNED BY: LJV
DRAWN BY: LJV
HOR. SCALE: 1:1000
VERTICAL: NA

CHECKED BY: [Signature]
APPROVED BY: [Signature]
RELEASED FOR CONSTRUCTION: [Signature]
DATE:

ENGINEER'S SEAL
L. JOY VIBERG
member no. 125
Oct 14, 2016

CONSULTANT PROJECT NUMBER
60321148

THE CITY OF WINNIPEG
PUBLIC WORKS DEPARTMENT

WAVERLEY STREET UNDERPASS AT CN MILE 3.89 RIVERS SUB
CONTRACT 1: PRELIMINARY UNDERGROUND WORKS AND SECURITY FENCING

SECURITY FENCE

CITY DRAWING NUMBER
U239-2016-C1-CU-002
SHEET 4 OF 9
CONSULTANT DRAWING NUMBER
C1-CU-002

UMA Engineering Ltd. (MB)
No. 256 Date: Oct 14, 2016

P:\60321148\900-Work\910-CAD\20-SHEETS\1-63353-C1-COIN-LS-SAFETY-FENCE.dwg