



**A SECTION**  
SCALE: 1:150

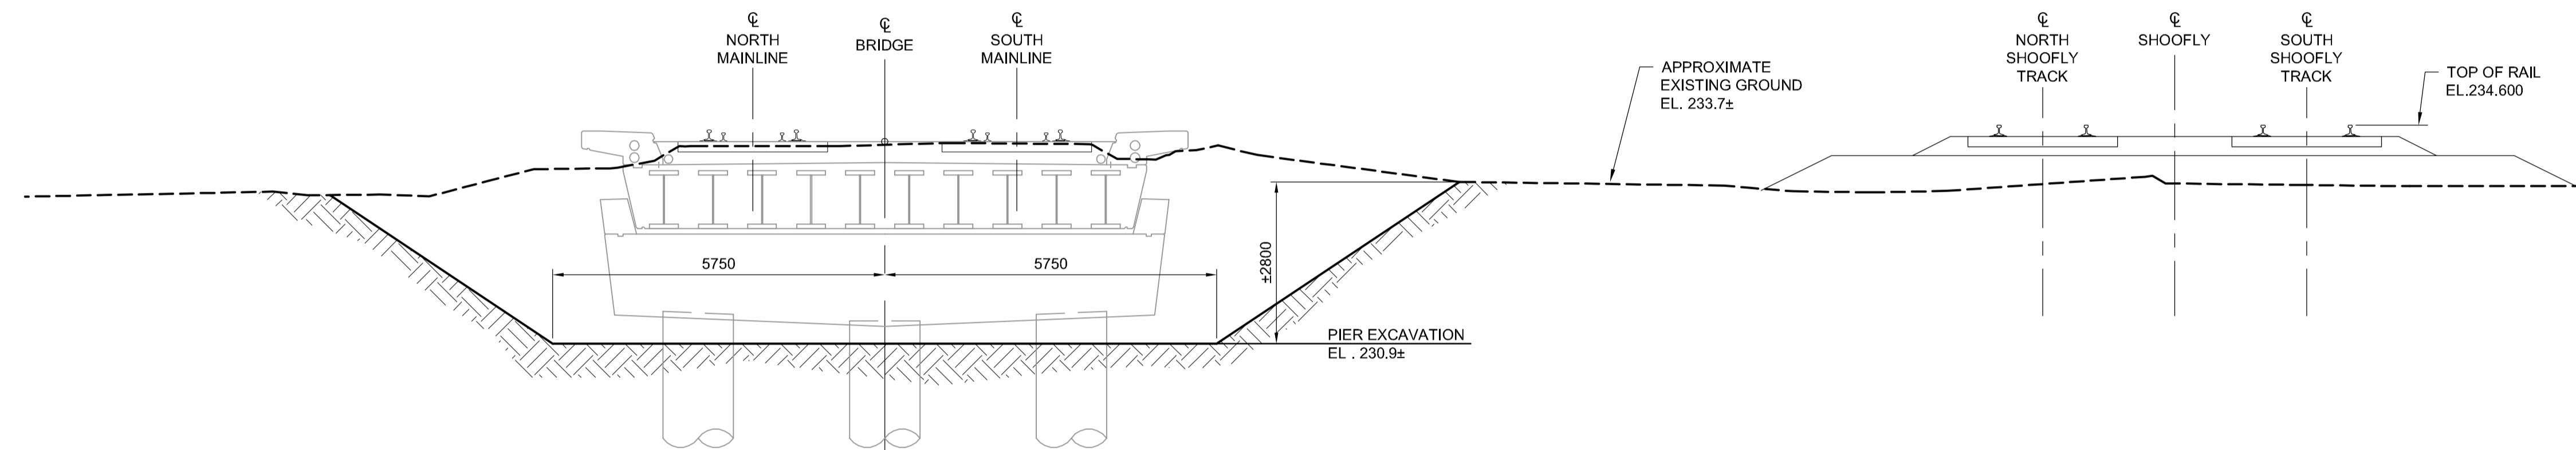

**B SECTION**  
SCALE: 1:75

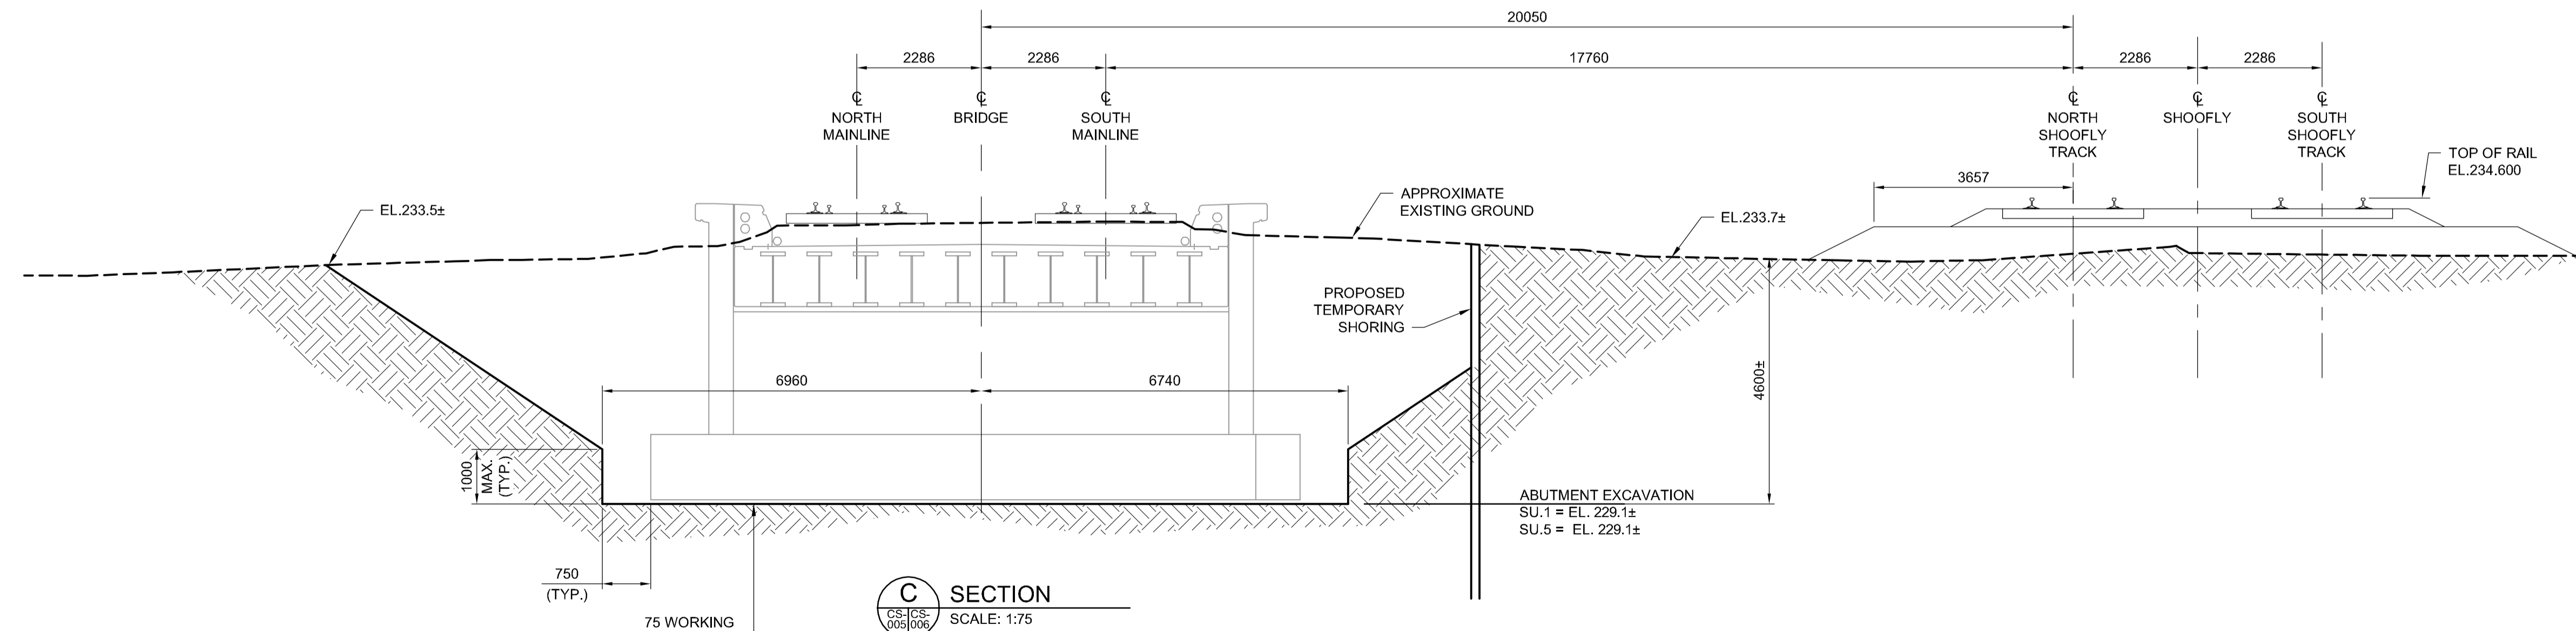

**C SECTION**  
SCALE: 1:75

**NOTES:**  
1. PRIOR TO EXCAVATION REFER TO UTILITY DRAWINGS (C2-CU) FOR LOCATION OF ALL EXISTING UTILITIES.

**NOTICE:**  
THE EXISTENCE, LOCATION AND ELEVATION OF UTILITIES AND/OR CONCEALED STRUCTURES AT THE PROJECT SITE ARE BASED ON THE BEST INFORMATION AVAILABLE AND ARE NOT GUARANTEED BY DILLON CONSULTING LIMITED. THE CONTRACTOR IS RESPONSIBLE FOR DETERMINING THE EXISTENCE, LOCATION AND ELEVATION OF ALL SUCH UTILITIES AND/OR CONCEALED STRUCTURES AND IS RESPONSIBLE FOR NOTIFYING THE APPROPRIATE COMPANY, DEPARTMENT OR PERSON(S) OF ITS INTENTION TO CARRY OUT HIS OPERATIONS.



NO.	REVISIONS	DATE	BY
0	ISSUED FOR TENDER	17/01/09	RE

		DESIGNED BY	RE	CHECKED BY	SSR
		DRAWN BY	CGC	APPROVED BY	DBW
HOR. SCALE		AS SHOWN		RELEASED FOR CONSTRUCTION	
VERTICAL		AS SHOWN		DATE	

ENGINEER'S SEAL  
  
 CONSULTANT PROJECT NUMBER  
**16-3353**

**THE CITY OF WINNIPEG**  
 PUBLIC WORKS DEPARTMENT  
  
**WAVERLEY STREET UNDERPASS AT CN MILE 3.89 RIVERS SUB**  
 CONTRACT 2: UNDERPASS STRUCTURE, RAILWORKS, ROADWORKS, LAND DRAINAGE SEWER, PUMPING STATION AND LANDSCAPING WORKS  
 CITY DRAWING NUMBER: U-239-2016-C2-CS-006  
 SHEET 006 OF 085  
 CONSULTANT DRAWING NUMBER: C2-CS-006  
 EXCAVATION DETAILS

G:\CAD\163353\Technical\Workspace\Engineering\Drawings and Figures\Structures\Contract\163353-C2-CON-CS-EXCAVATION DETAILS.dwg