




G:\CAD\163353\Technical Workspace\Engineering\Drawings and Figures\Structures\Contract\163353-C2-CON-CS-DECK SLAB JOINT DETAILS 2.dwg

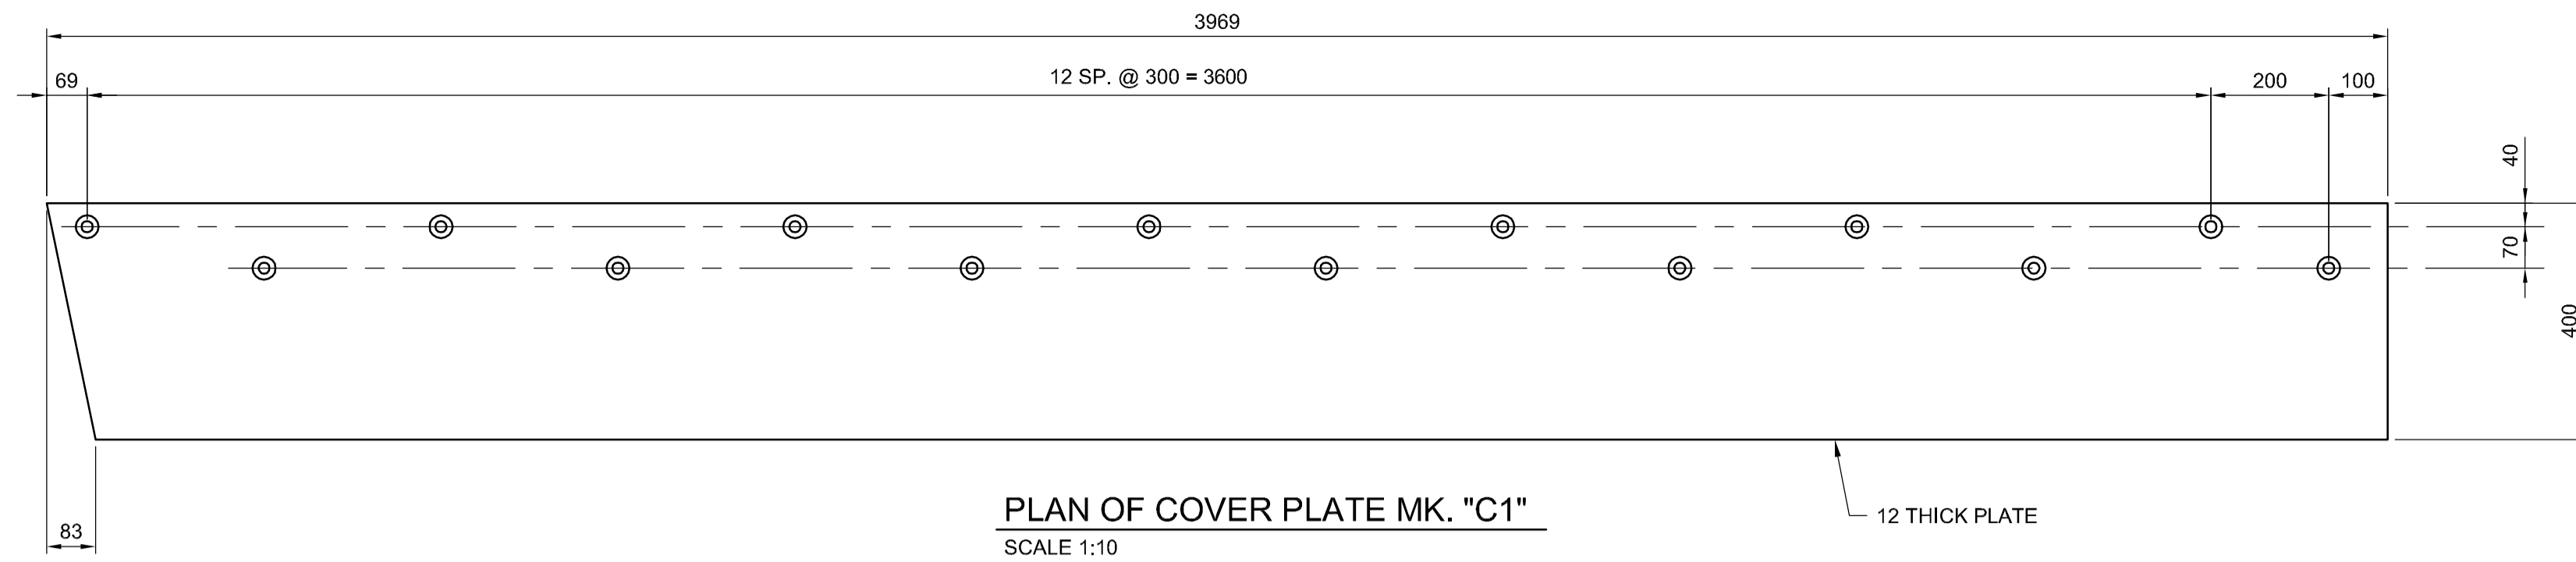


PLAN OF COVER PLATE MK. "C1"  
SCALE 1:10  
12 THICK PLATE

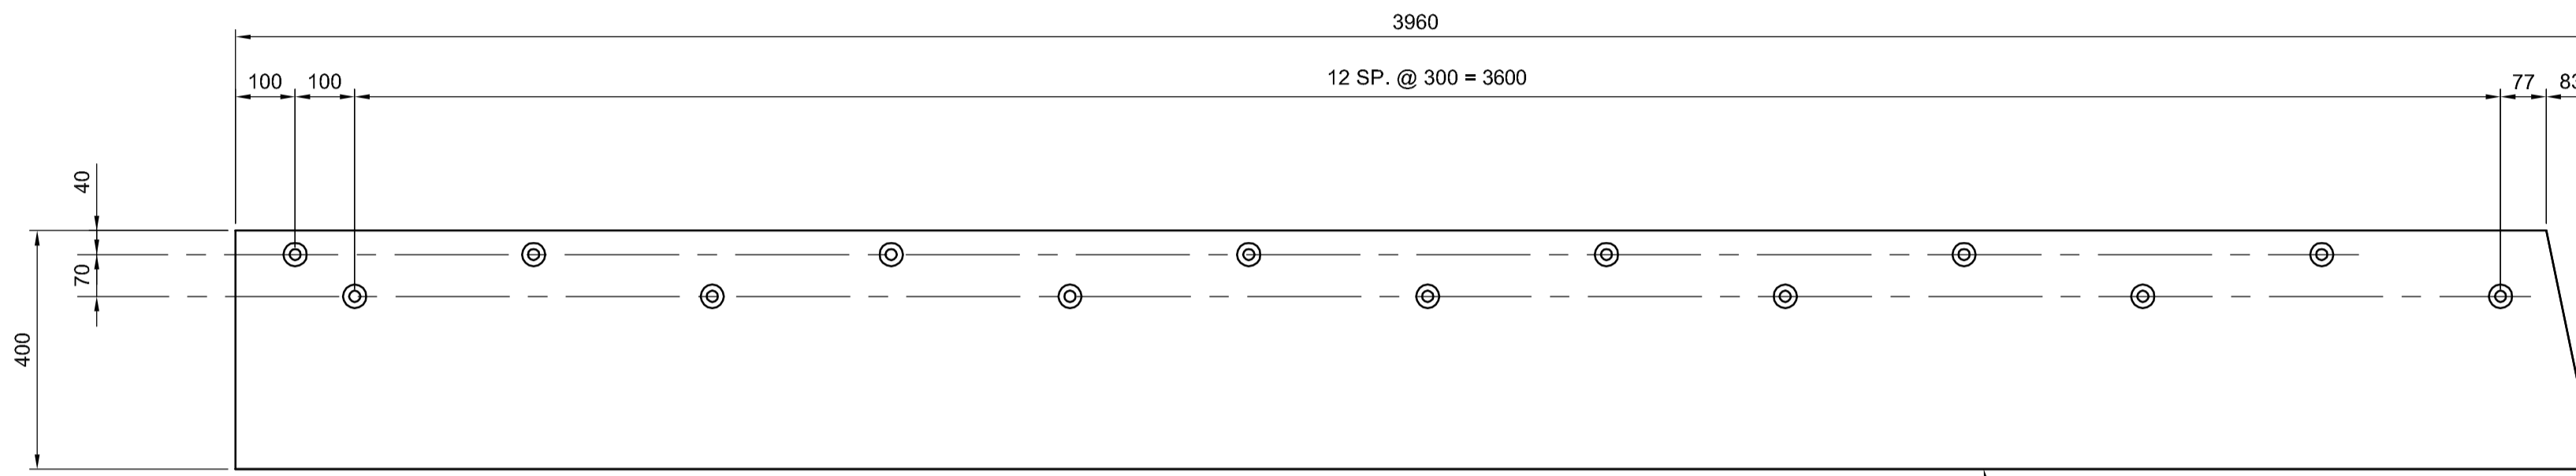


PLAN OF COVER PLATE MK. "C2"  
SCALE 1:10  
12 THICK PLATE

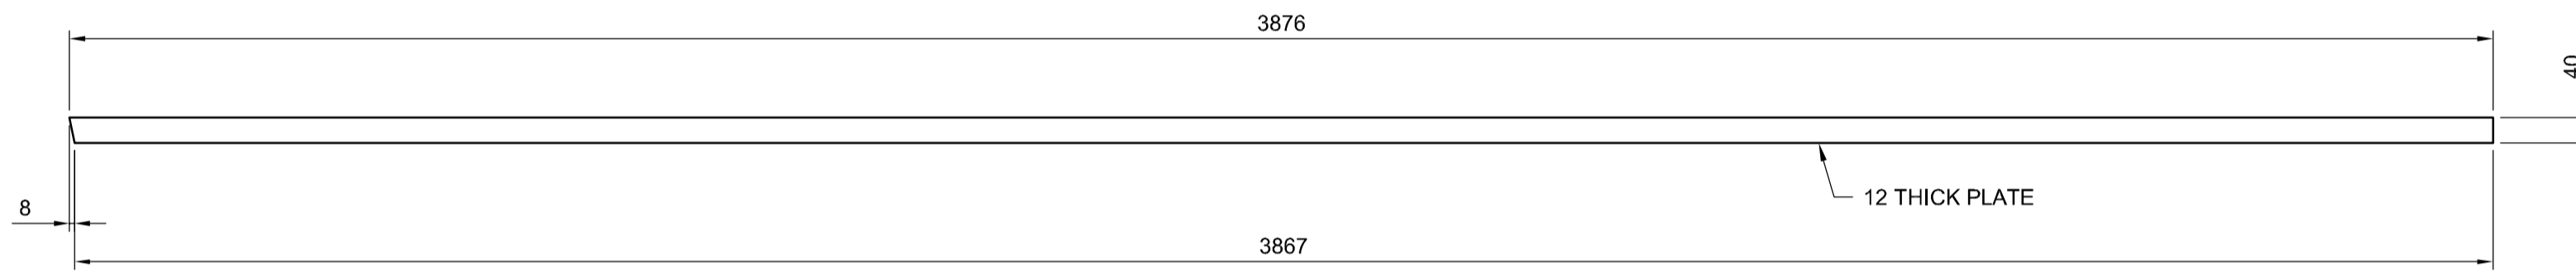


PLAN OF BAR PLATE MK. "R1"  
SCALE 1:10  
12 THICK PLATE

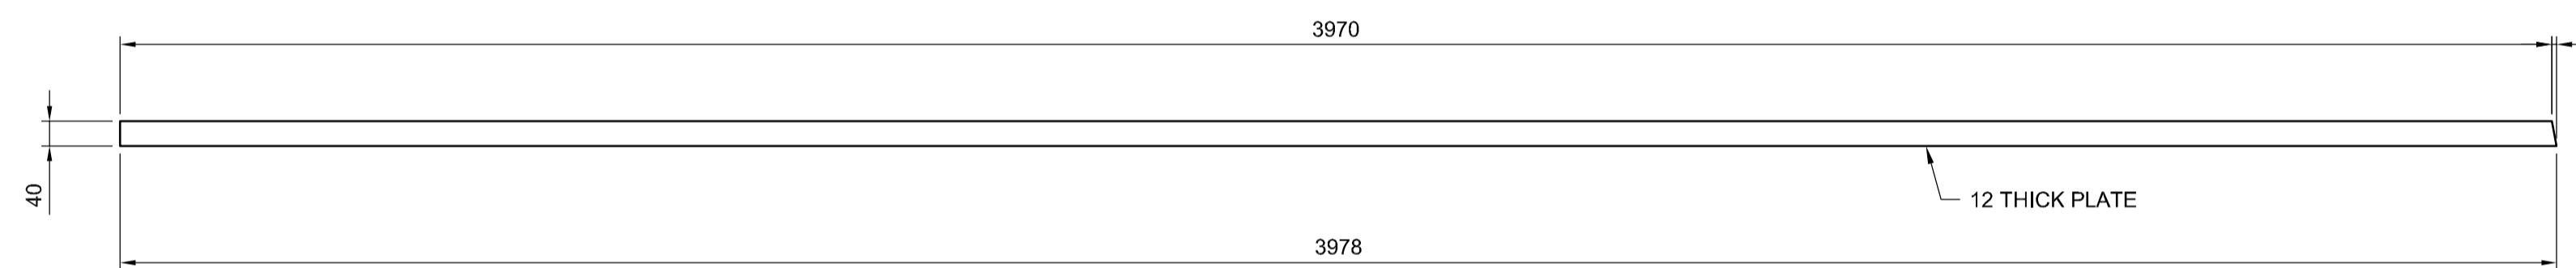

PLAN OF BAR PLATE MK. "R2"  
SCALE 1:10  
12 THICK PLATE

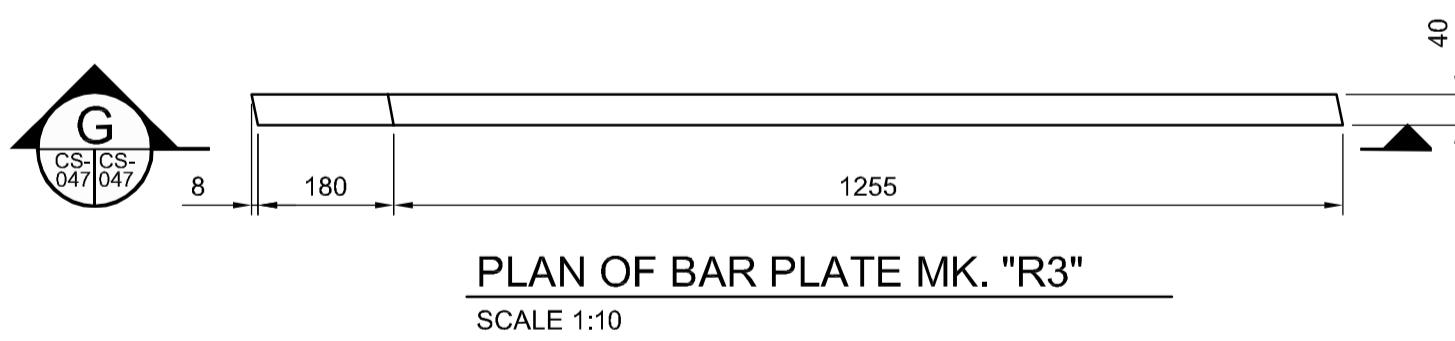


PLAN OF BAR PLATE MK. "R3"  
SCALE 1:10

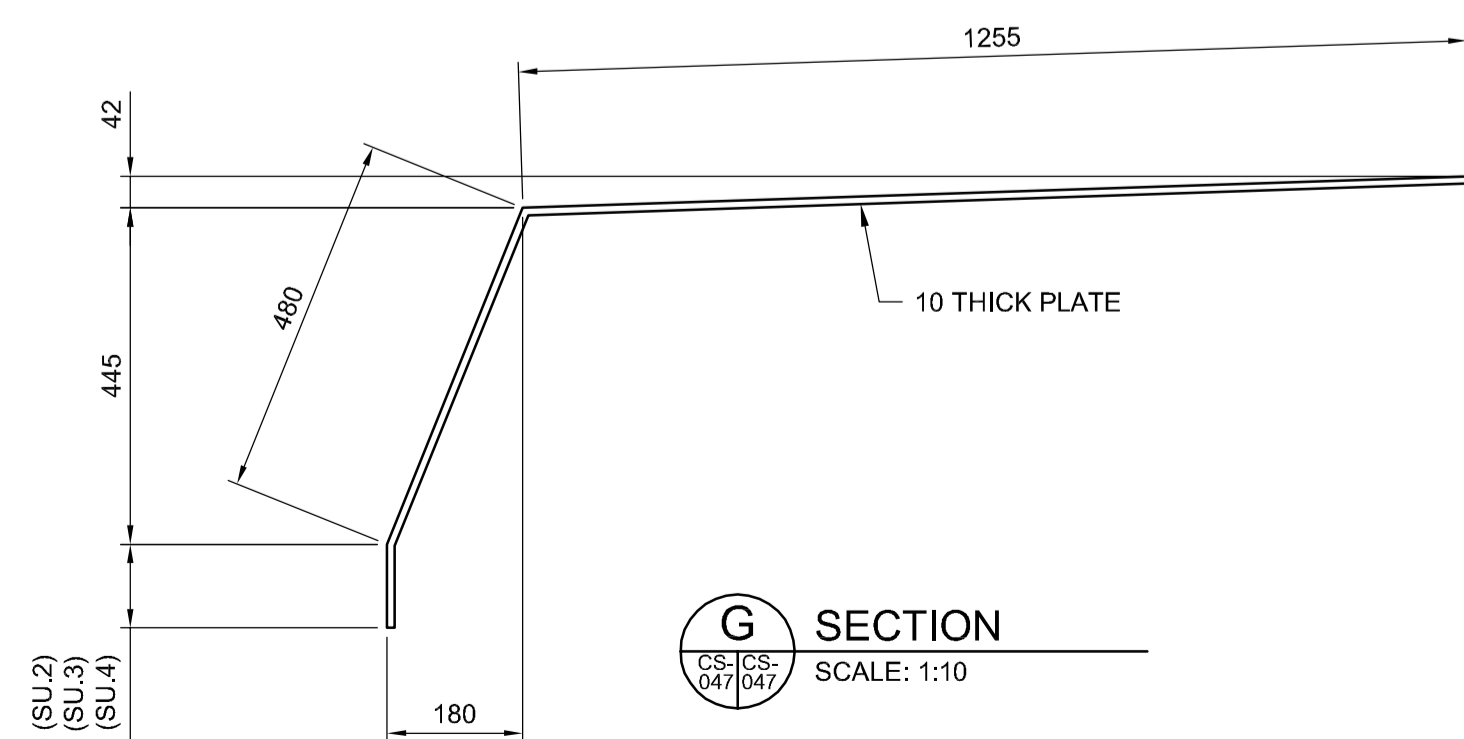


SECTION G  
SCALE: 1:10

200 (SU.2)  
110 (SU.3)  
222 (SU.4)

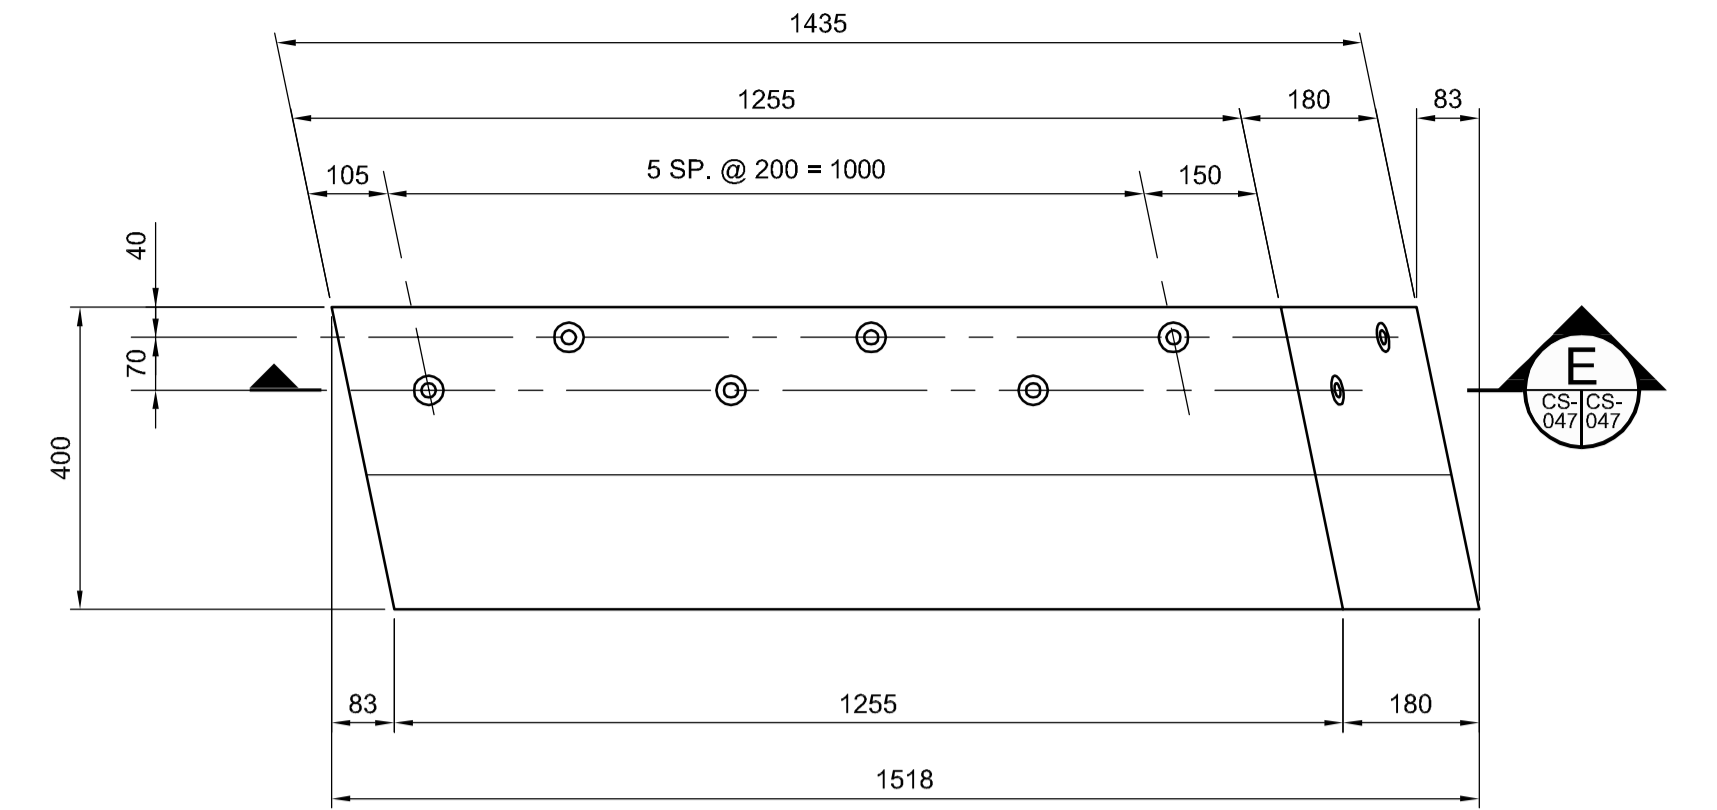


PLAN OF COVER PLATE MK. "C3"  
SCALE 1:10

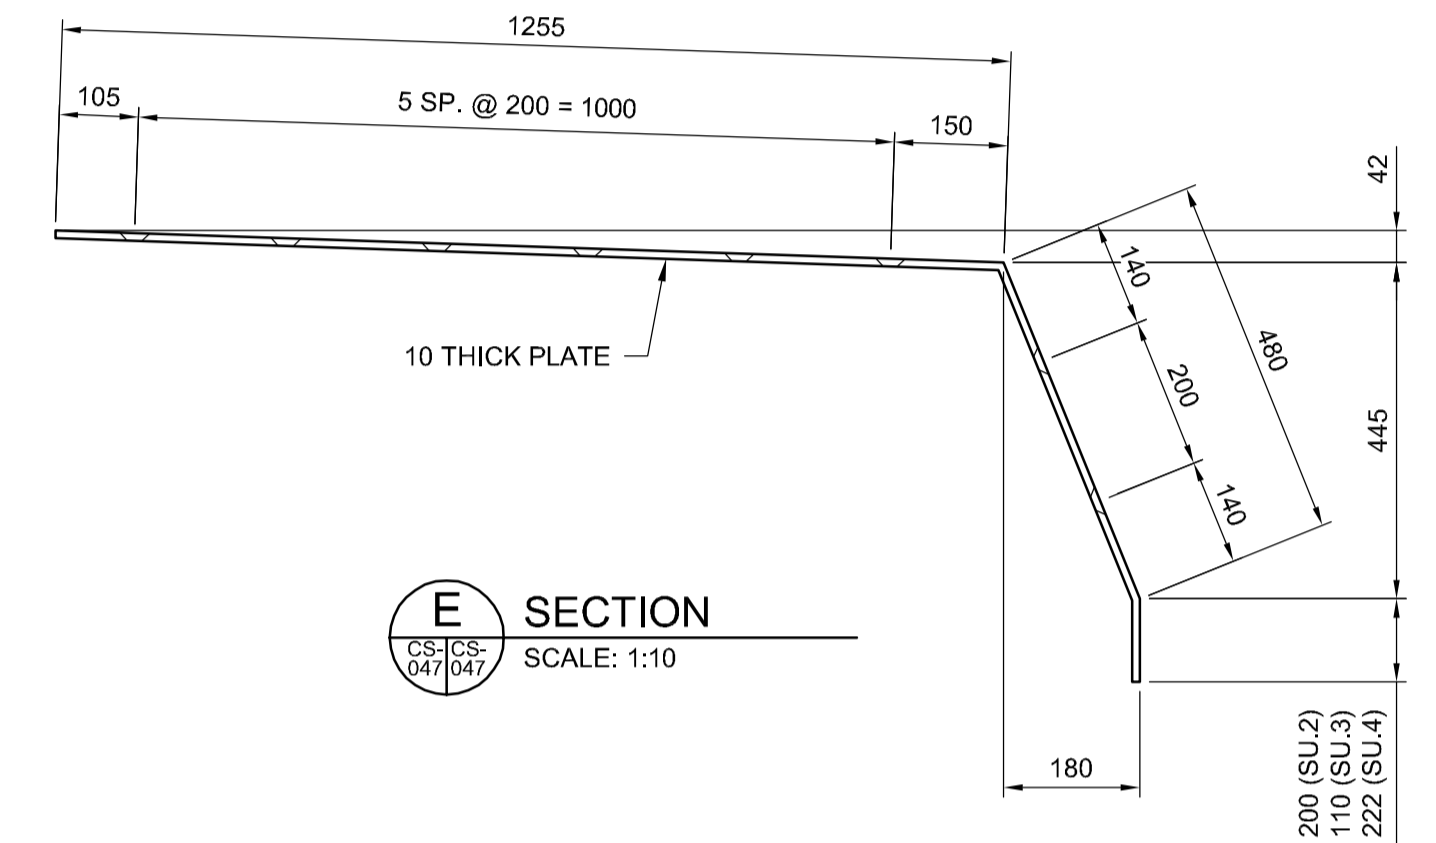


SECTION E  
SCALE: 1:10

200 (SU.2)  
110 (SU.3)  
222 (SU.4)

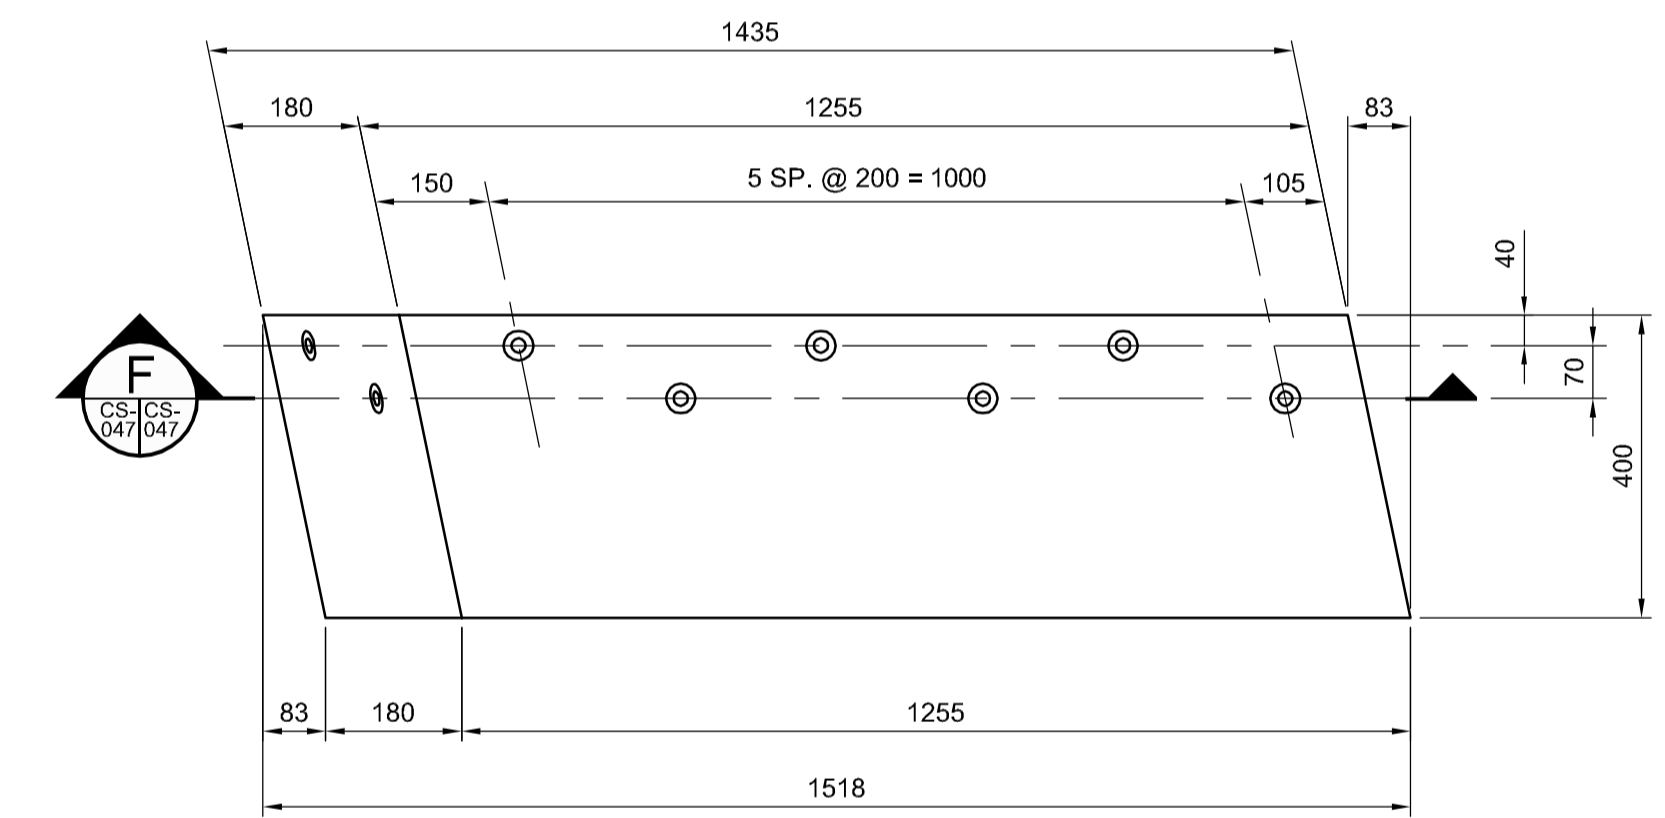

PLAN OF COVER PLATE MK. "C4"  
SCALE 1:10

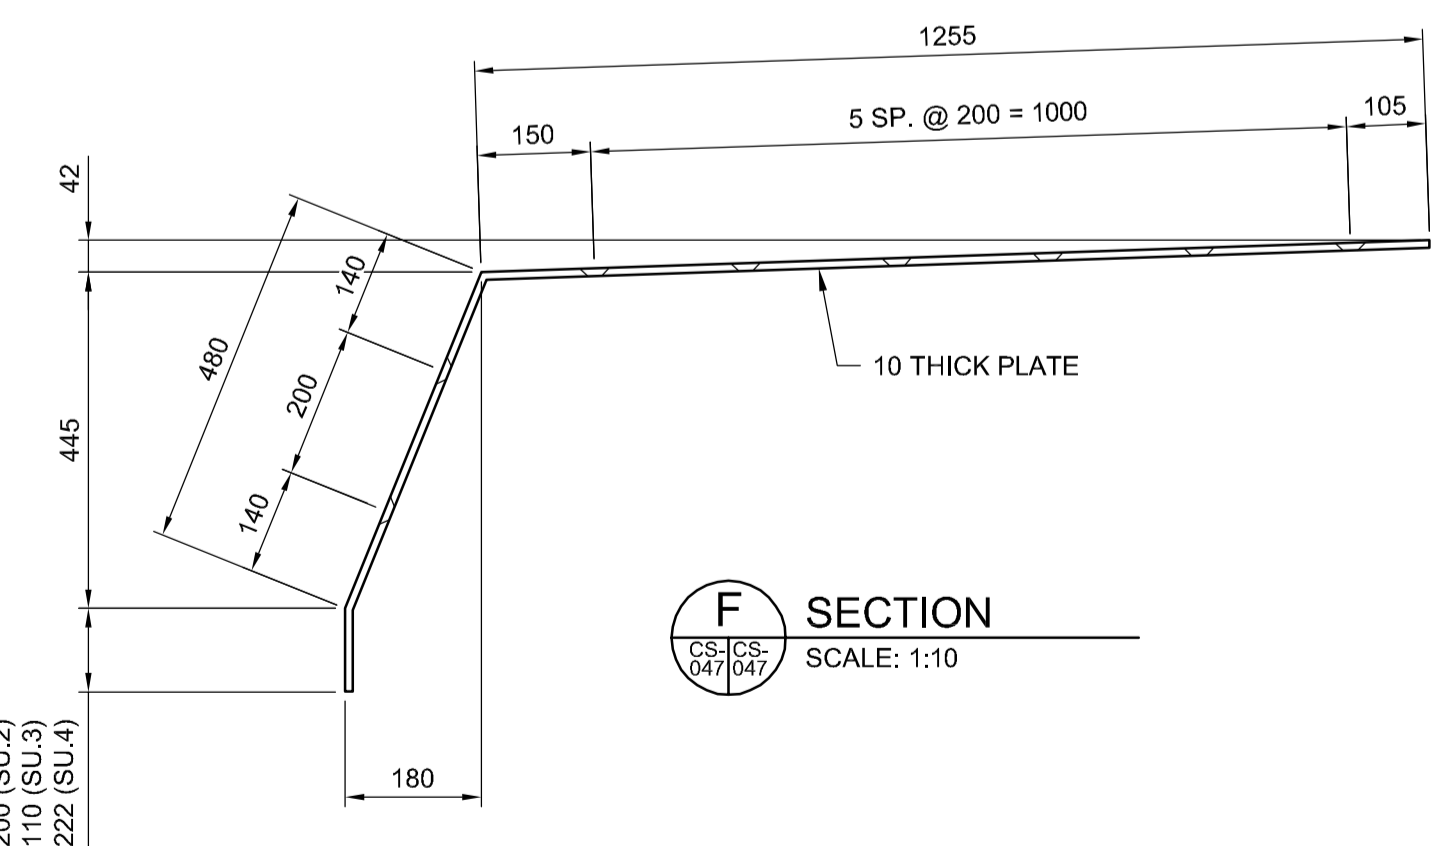

SECTION F  
SCALE: 1:10

200 (SU.2)  
110 (SU.3)  
222 (SU.4)



NO.	REVISIONS	DATE	BY	DATE
0	ISSUED FOR TENDER	17/01/09	RE	

DESIGNED BY	RE	CHECKED BY	SSR
DRAWN BY	CGC	APPROVED BY	DBW
HOR. SCALE	AS SHOWN	RELEASED FOR CONSTRUCTION	
VERTICAL SCALE	AS SHOWN		

ENGINEER'S SEAL  
PROVINCE OF MANITOBA  
R.B. ERIC  
Member 22665  
REGISTERED PROFESSIONAL ENGINEER  
CONSULTANT PROJECT NUMBER  
16-3353

**THE CITY OF WINNIPEG**  
PUBLIC WORKS DEPARTMENT  
Waverley Street Underpass at CN Mile 3.89 Rivers Sub  
Contract 2: Underpass Structure, Railworks,  
Roadworks, Land Drainage Sewer, Pumping Station  
and Landscaping Works  
EXPANSION JOINT DETAILS -  
SHEET 2  
CITY DRAWING NUMBER  
U-239-2016-C2-CS-047  
SHEET 047 OF 085  
CONSULTANT DRAWING NUMBER  
C2-CS-047