



NOTE:  
THE ELEVATIONS SHOWN ARE  
THEORETICAL AND MUST BE  
VERIFIED ON SITE.


PLAN  
SCALE 1:100

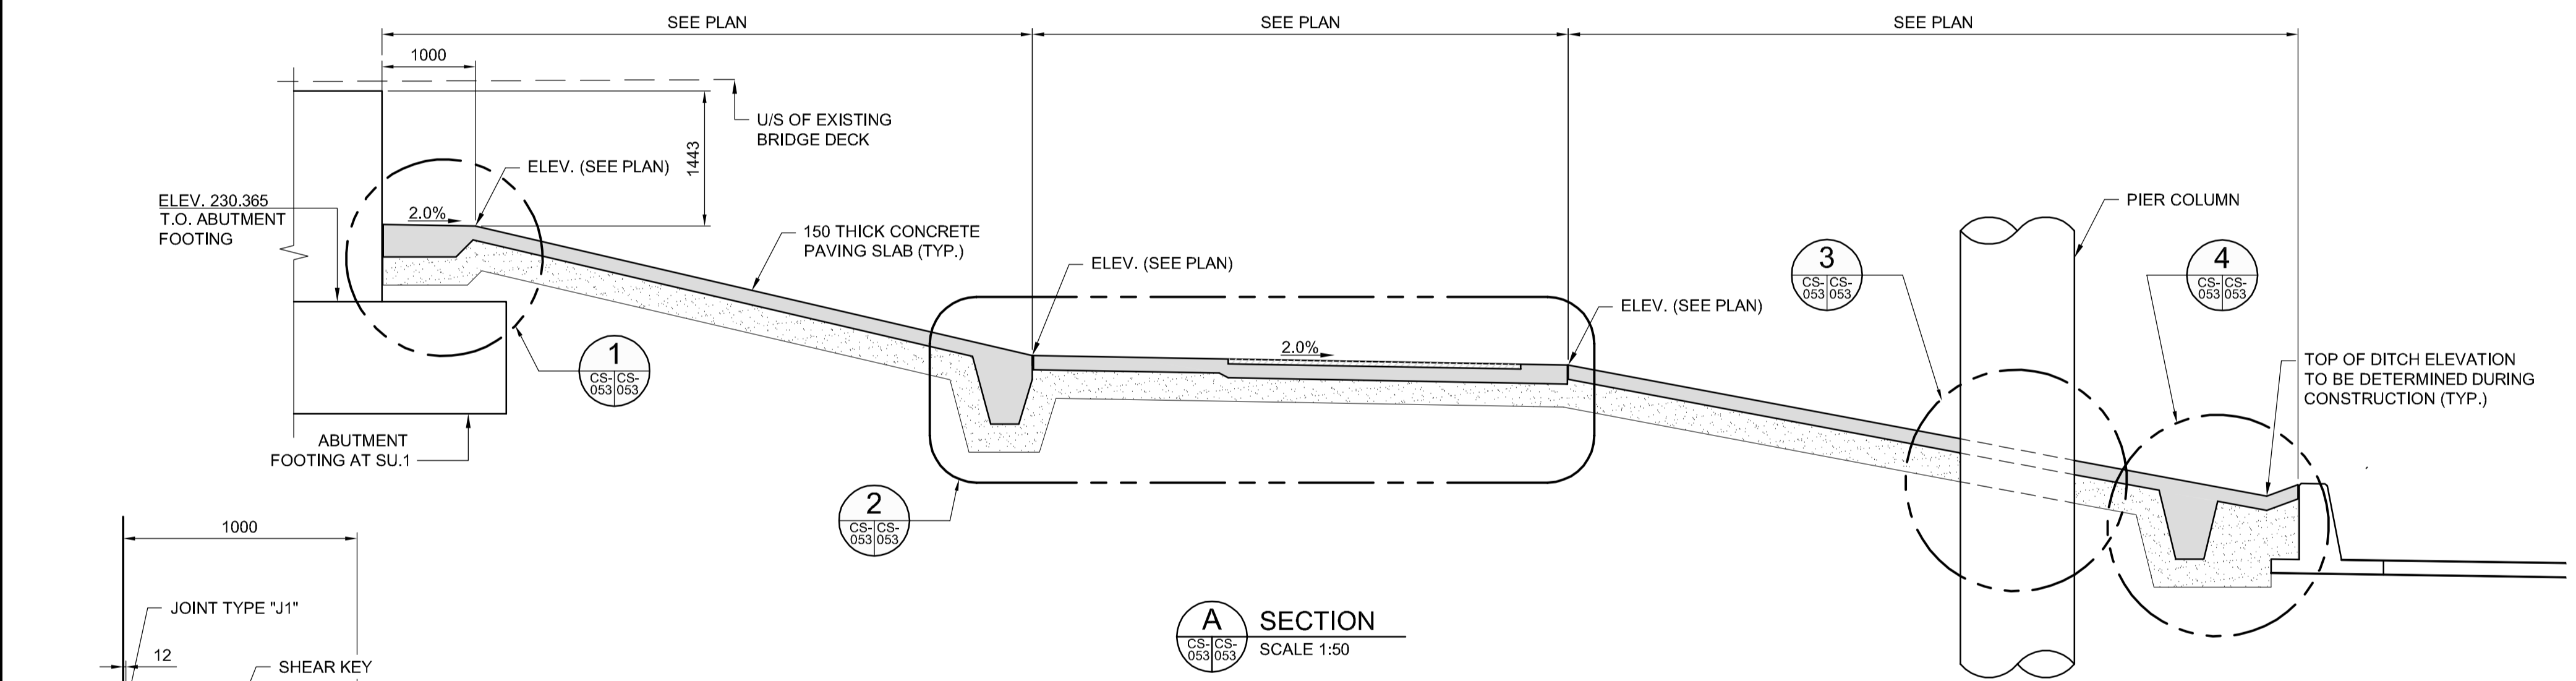


A SECTION  
SCALE 1:50

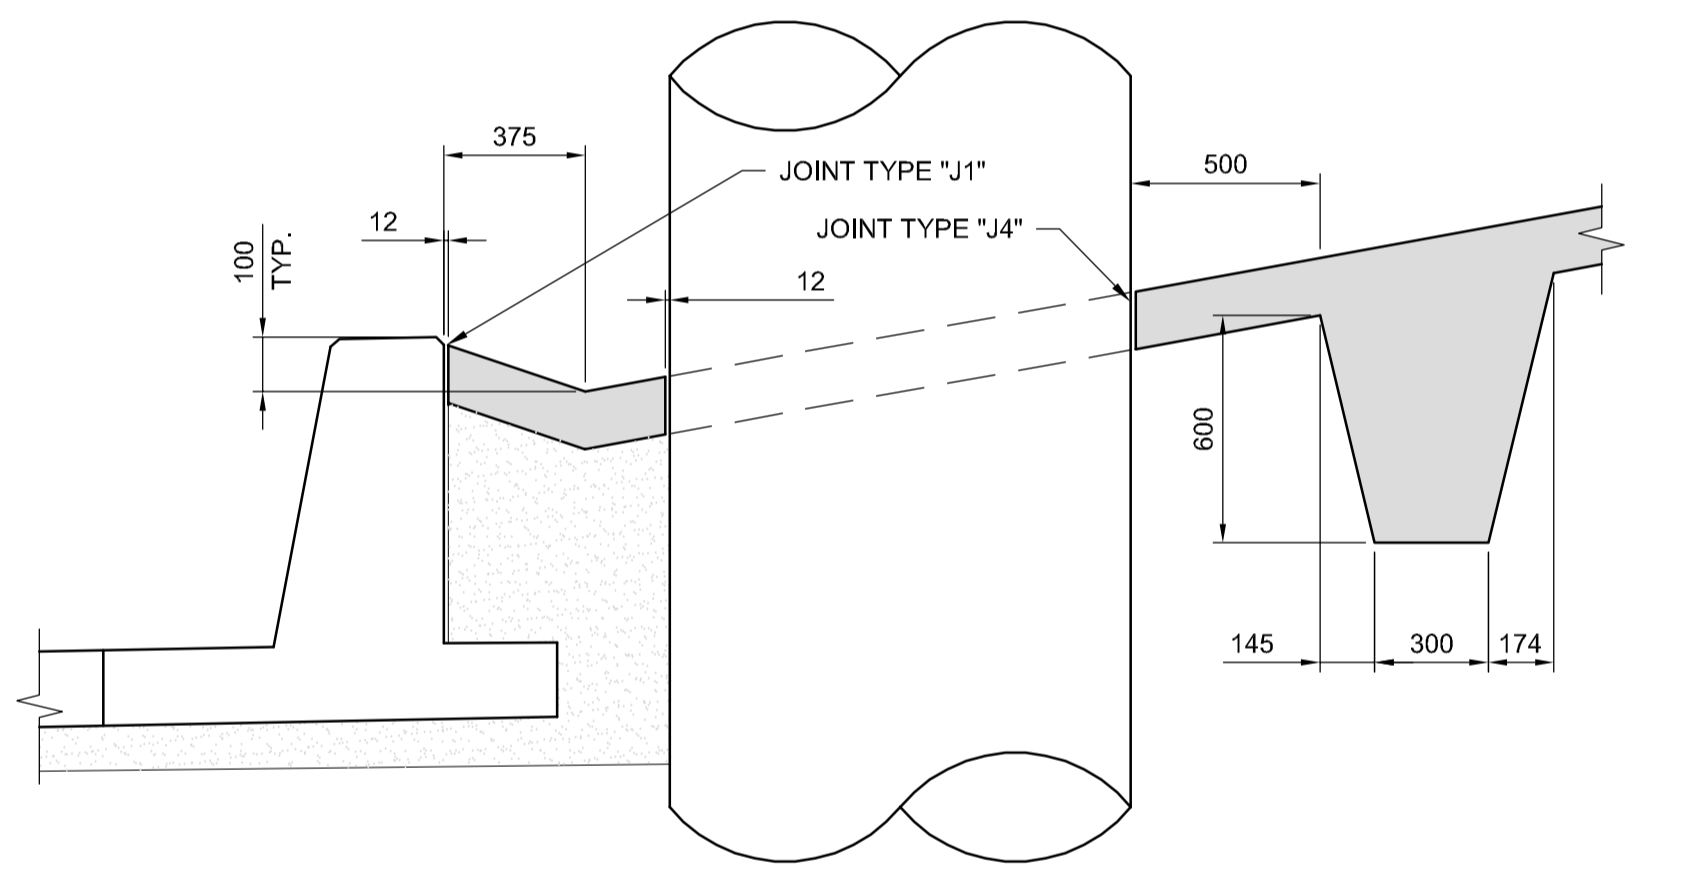


D SECTION  
SCALE 1:20

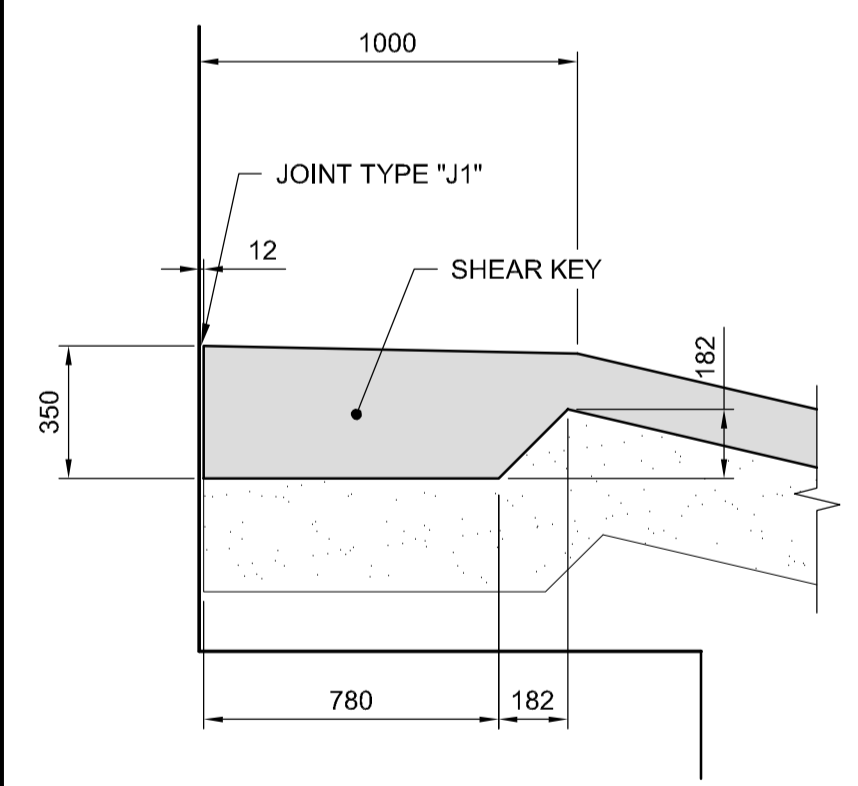


1 DETAIL  
SCALE 1:20

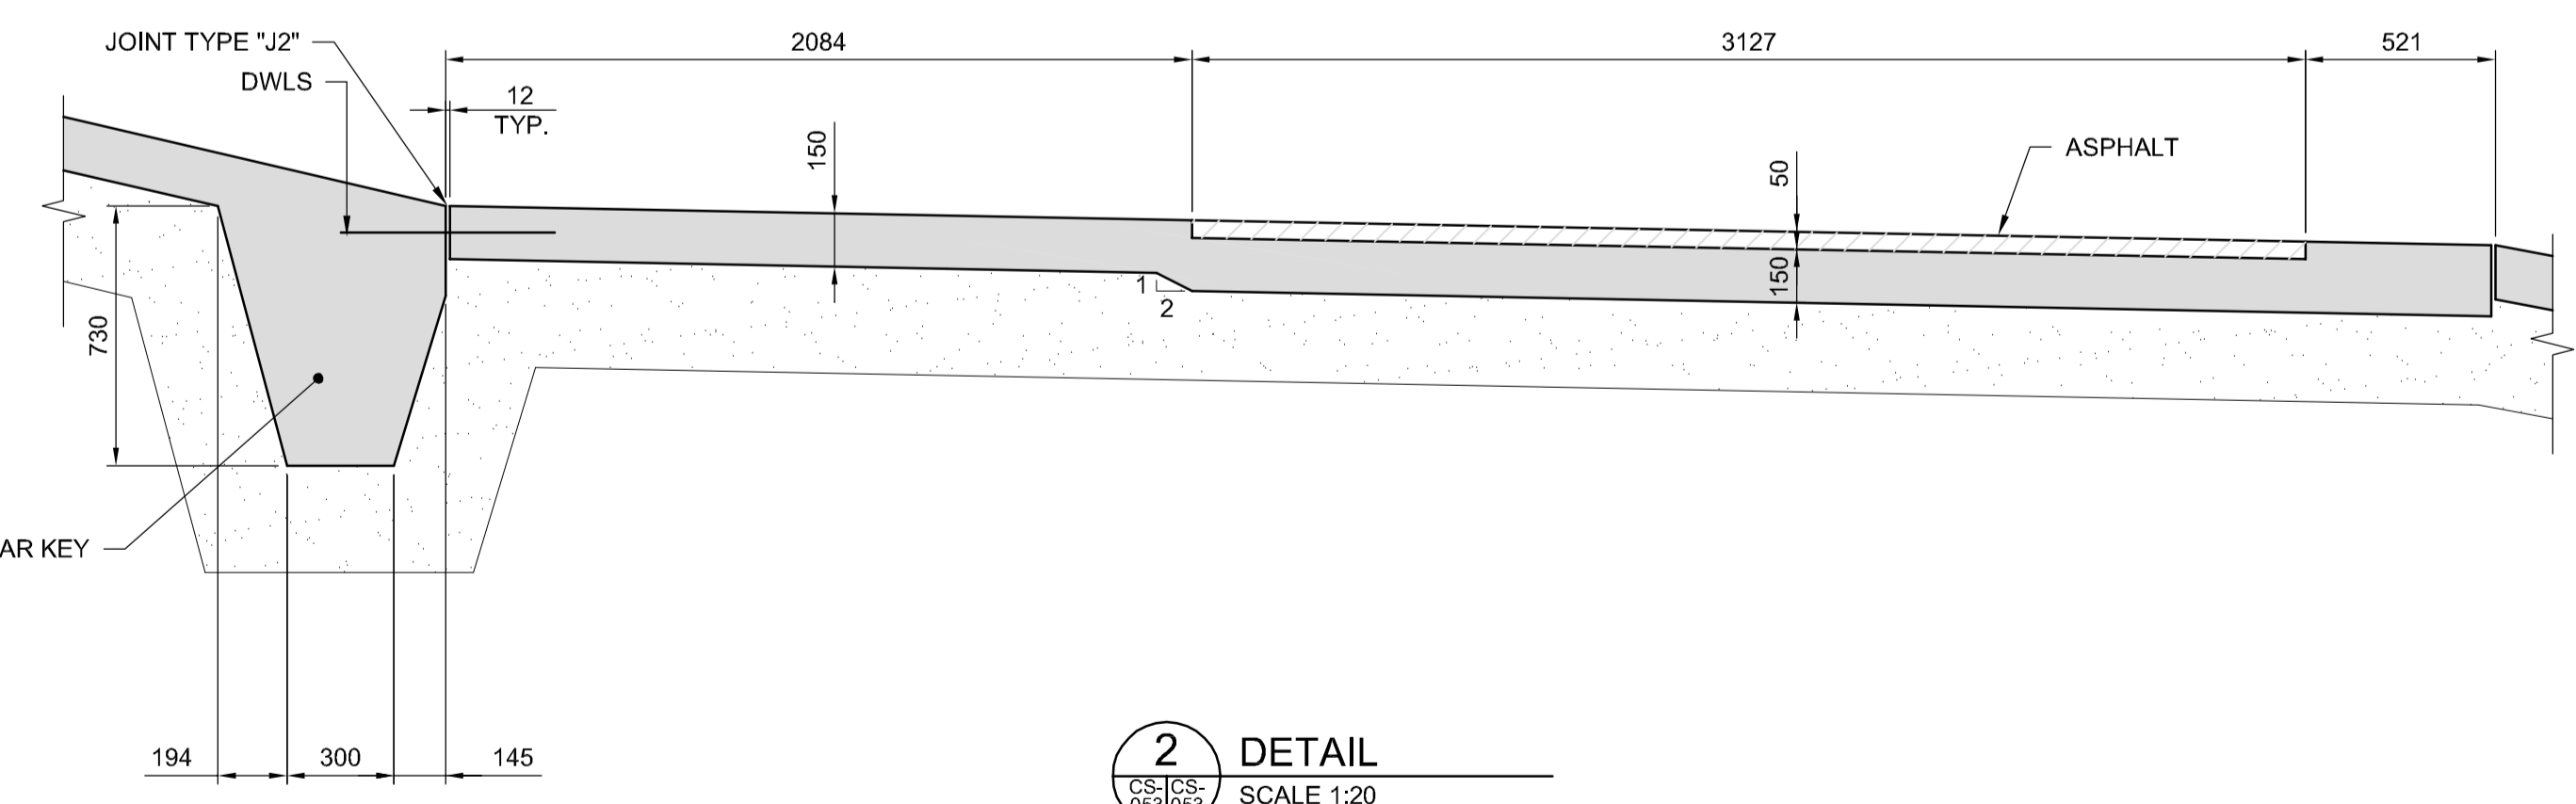

2 DETAIL  
SCALE 1:20

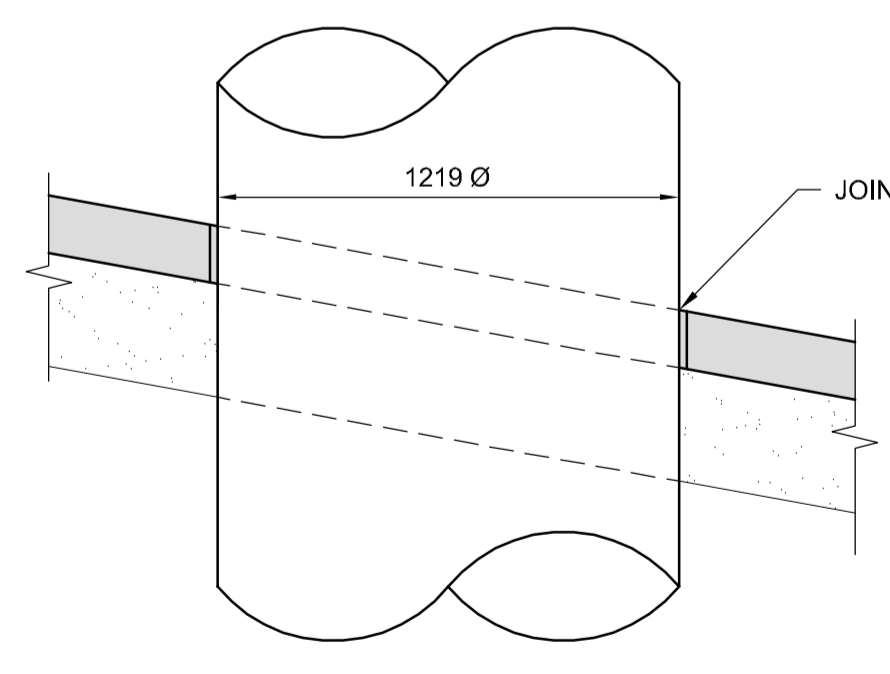

3 DETAIL  
SCALE 1:20

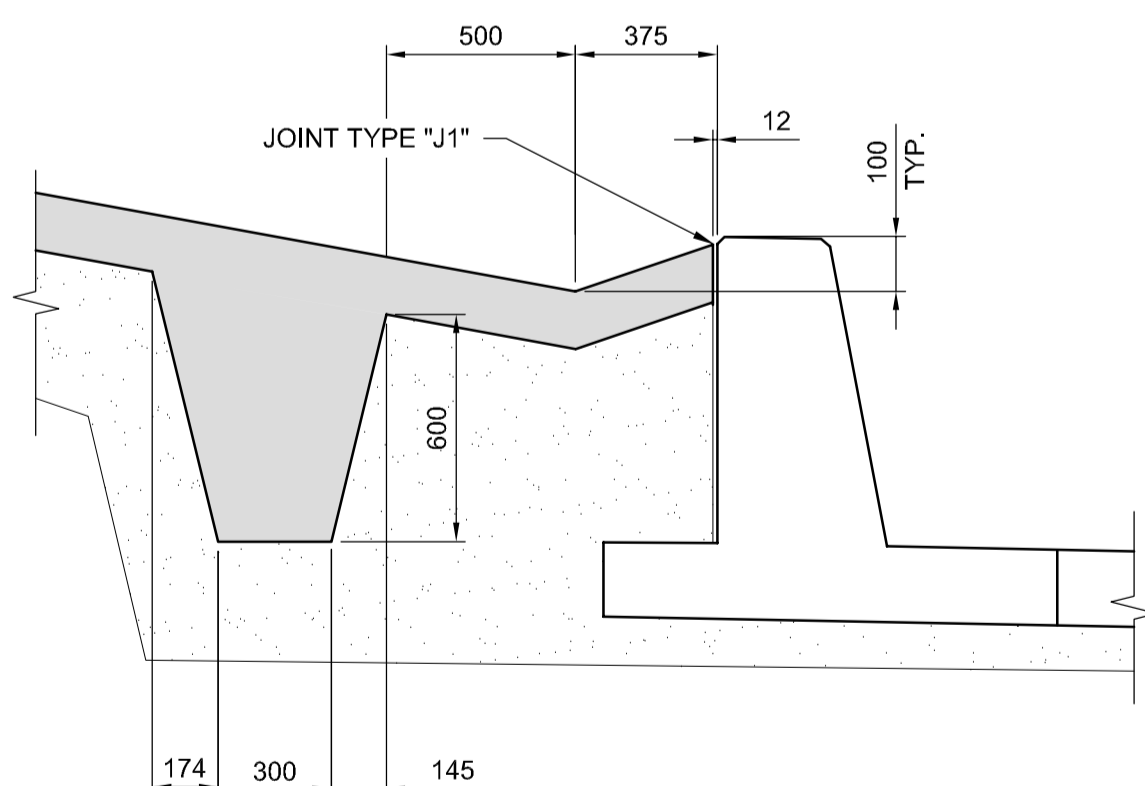

4 DETAIL  
SCALE 1:20

- NOTES:
- FOR GENERAL NOTES REFER TO SHEET C2-CS-001.
  - FOR CONCRETE NOTES REFER TO SHEET C2-CS-001.
  - ALL EXPOSED EDGES TO BE CHAMFERED 20mm UNLESS NOTED OTHERWISE.
  - CONCRETE FINISHES SHALL BE AS PER SPECIFICATION.



DESIGNED BY	RE	CHECKED BY	SSR
DRAWN BY	CO	APPROVED BY	DBW
HOR. SCALE	AS SHOWN	RELEASED FOR CONSTRUCTION	
VERTICAL SCALE	AS SHOWN		
ISSUED FOR TENDER	17/01/09	RE	
NO. REVISIONS	DATE	BY	DATE

<b>DILLON CONSULTING</b>	
DESIGNED BY	RE
CHECKED BY	SSR
DRAWN BY	CO
APPROVED BY	DBW
HOR. SCALE	AS SHOWN
VERTICAL SCALE	AS SHOWN
ISSUED FOR TENDER	17/01/09
RE	

ENGINEER'S SEAL  
PROVINCE OF MANITOBA  
**R.B. ERIC**  
Member 22665  
REGISTERED PROFESSIONAL ENGINEER  
CONSULTANT PROJECT NUMBER  
**16-3353**

**THE CITY OF WINNIPEG**  
PUBLIC WORKS DEPARTMENT  
Waverley Street Underpass at CN Mile 3.89 Rivers Sub  
Contract 2: Underpass Structure, Railworks,  
Roadworks, Land Drainage Sewer, Pumping Station  
and Landscaping Works  
SLOPE PAVING DETAILS - SHEET 1  
CITY DRAWING NUMBER  
U-239-2016-C2-CS-053  
SHEET 053 OF 085  
CONSULTANT DRAWING NUMBER  
C2-CS-053

G:\CAD\163353\Technical\Workspaces\Engineering\Drawings and Figures\Structures\Contract\163353-C2-CON-CS-SLOPE PAVING DETAILS 1.dwg