



A WAVERLEY STREET - STA. 1+440
SCALE: H=1:100, V=1:50

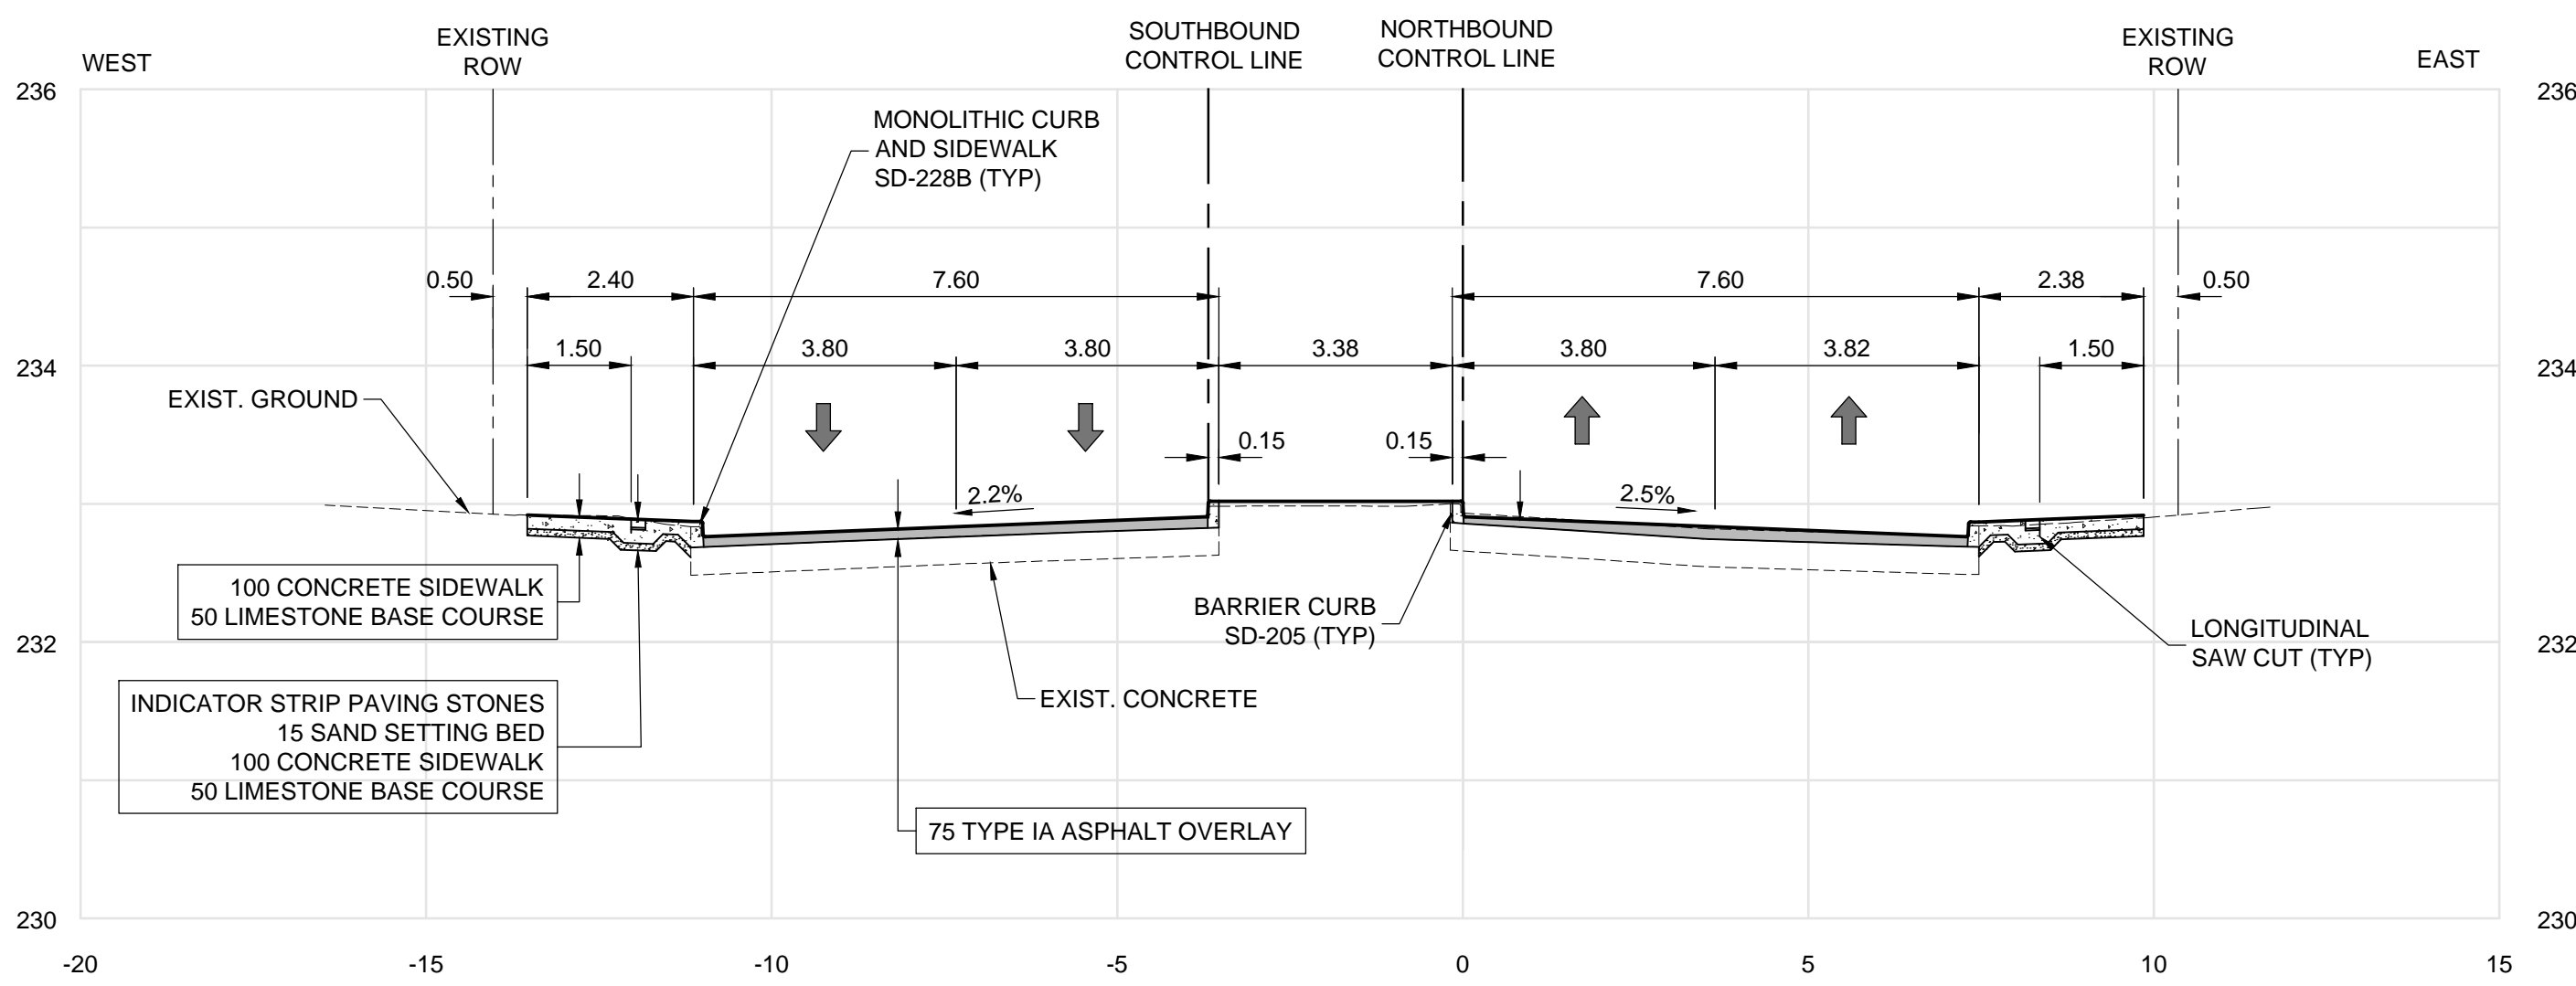

B WAVERLEY STREET - STA. 2+180
SCALE: H=1:100, V=1:50

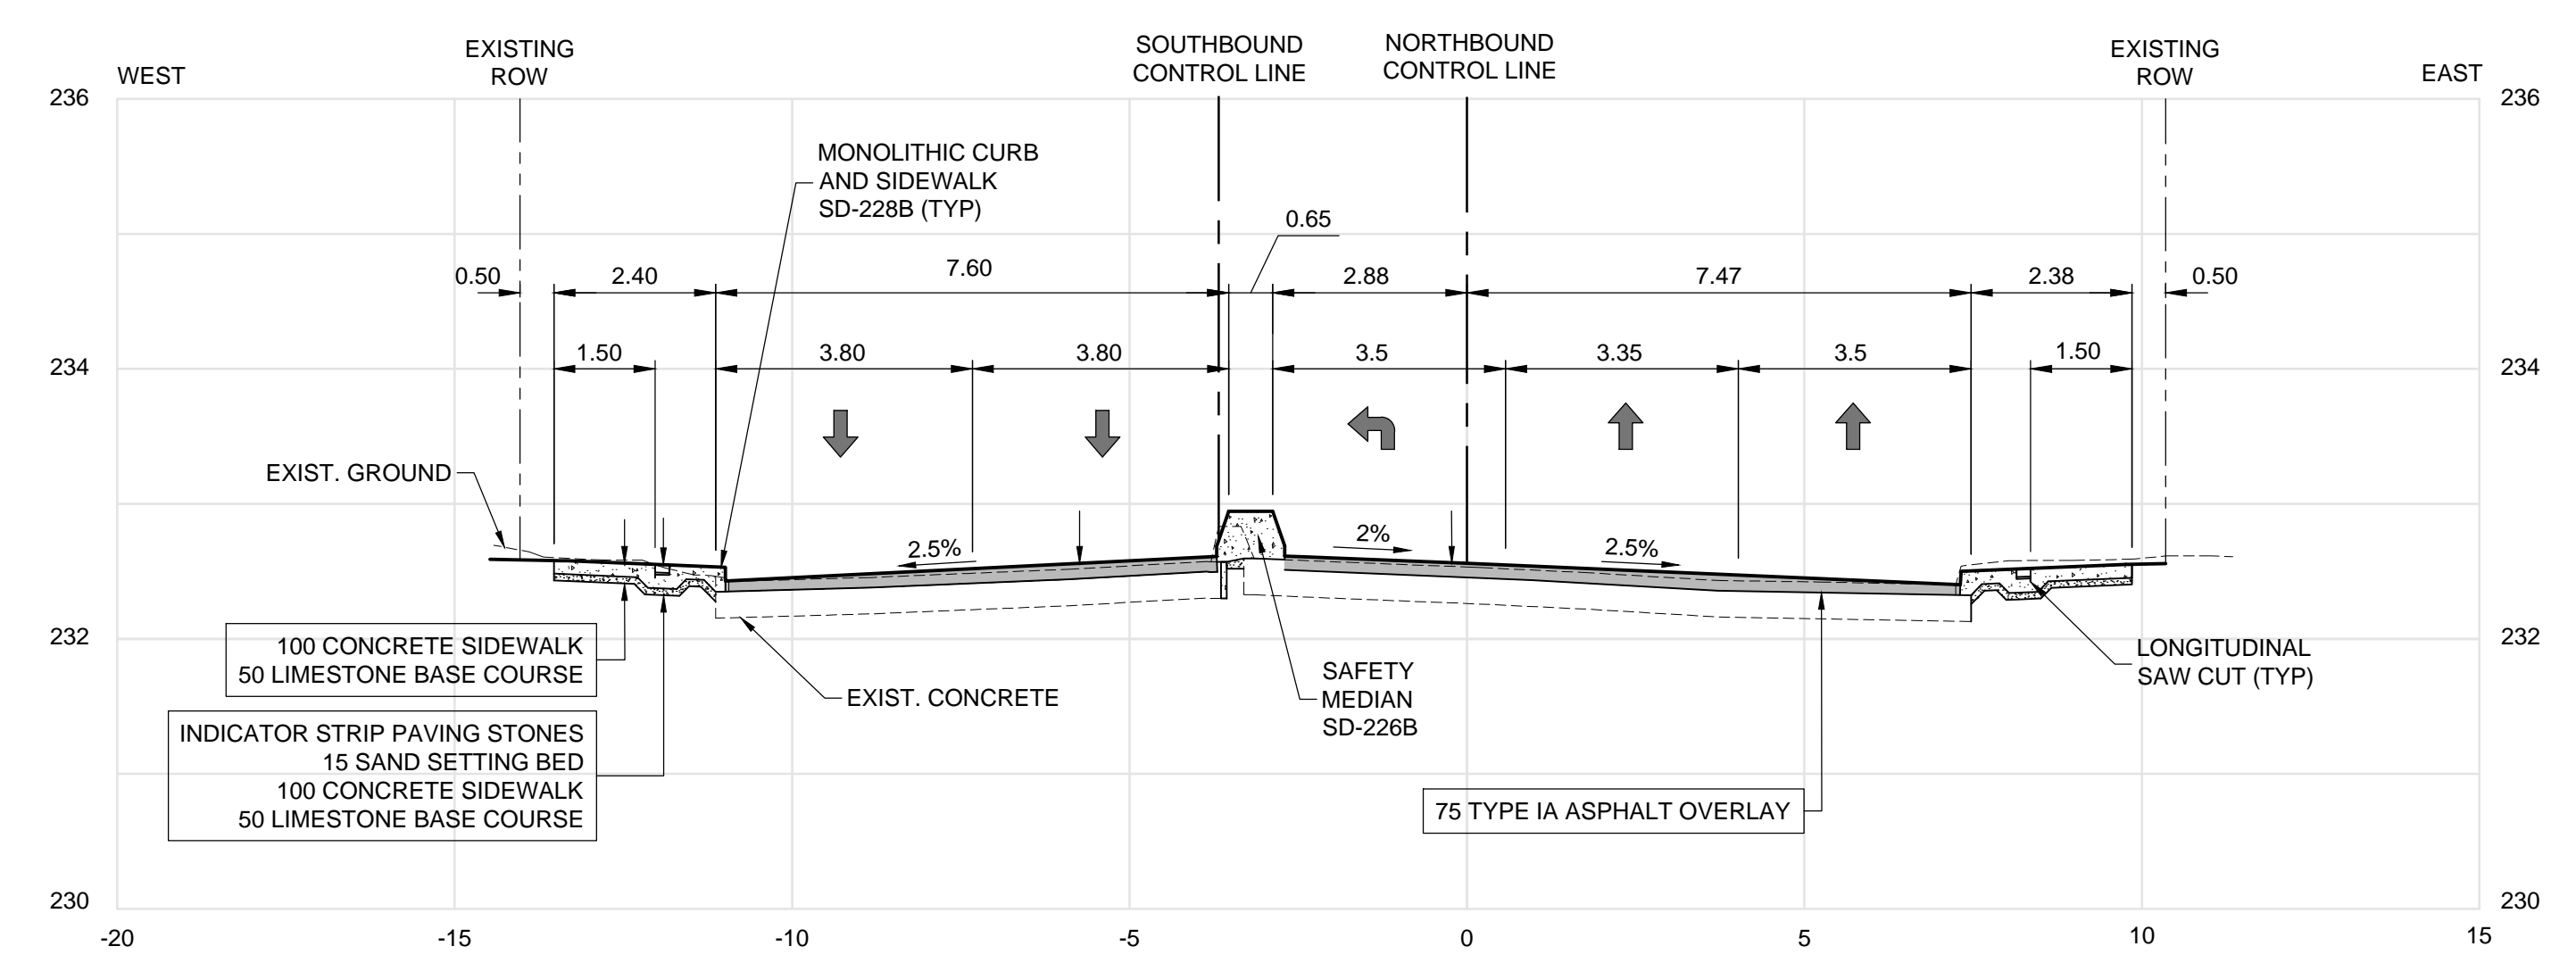

C WAVERLEY STREET - STA. 2+460
SCALE: H=1:100, V=1:50



UNDERGROUND STRUCTURES SUPPLY U/G STRUCTURES DATE	B.M. ELEV.	SEE SHEET C2-CT-007 FOR CONTROL POINT INFORMATION		ENGINEER'S SEAL	
				DESIGNED BY RTP DRAWN BY RD HOR. SCALE AS NOTED VERTICAL AS NOTED	
LOCATION OF UNDERGROUND STRUCTURES AS SHOWN ARE BASED ON THE BEST INFORMATION AVAILABLE. BUT NO GUARANTEE IS GIVEN THAT ALL EXISTING UTILITIES ARE SHOWN OR THAT THE GIVEN LOCATIONS ARE EXACT. CONFIRMATION OF EXISTENCE AND EXACT LOCATION OF ALL SERVICES MUST BE OBTAINED FROM THE INDIVIDUAL UTILITIES BEFORE PROCEEDING WITH CONSTRUCTION.	0	ISSUED FOR TENDER	17/01/09	DBW	CONSULTANT PROJECT NUMBER 16-3353
NO. REVISIONS DATE BY					THE CITY OF WINNIPEG PUBLIC WORKS DEPARTMENT WAVERLEY STREET UNDERPASS AT CN MILE 3.89 RIVERS SUB CONTRACT 2: UNDERPASS STRUCTURES, RAILWORKS, ROADWORKS, LAND DRAINAGE SEWER, PUMPING STATION AND LANDSCAPING WORKS
					CITY DRAWING NUMBER U-239-2016-C2-CT-067 SHEET 067 OF 081 CONSULTANT DRAWING NUMBER C2-CT-067

G:\CAD\163353\Technical\Workspaces\Engineering\Drawings and Figures\Roadworks\Contract\163353-C2-CON-CT-SECTIONS.dwg