


F TAYLOR AVENUE - STA. 1+780 (LOOKING EAST)
 SCALE: H=1:100, V=1:50

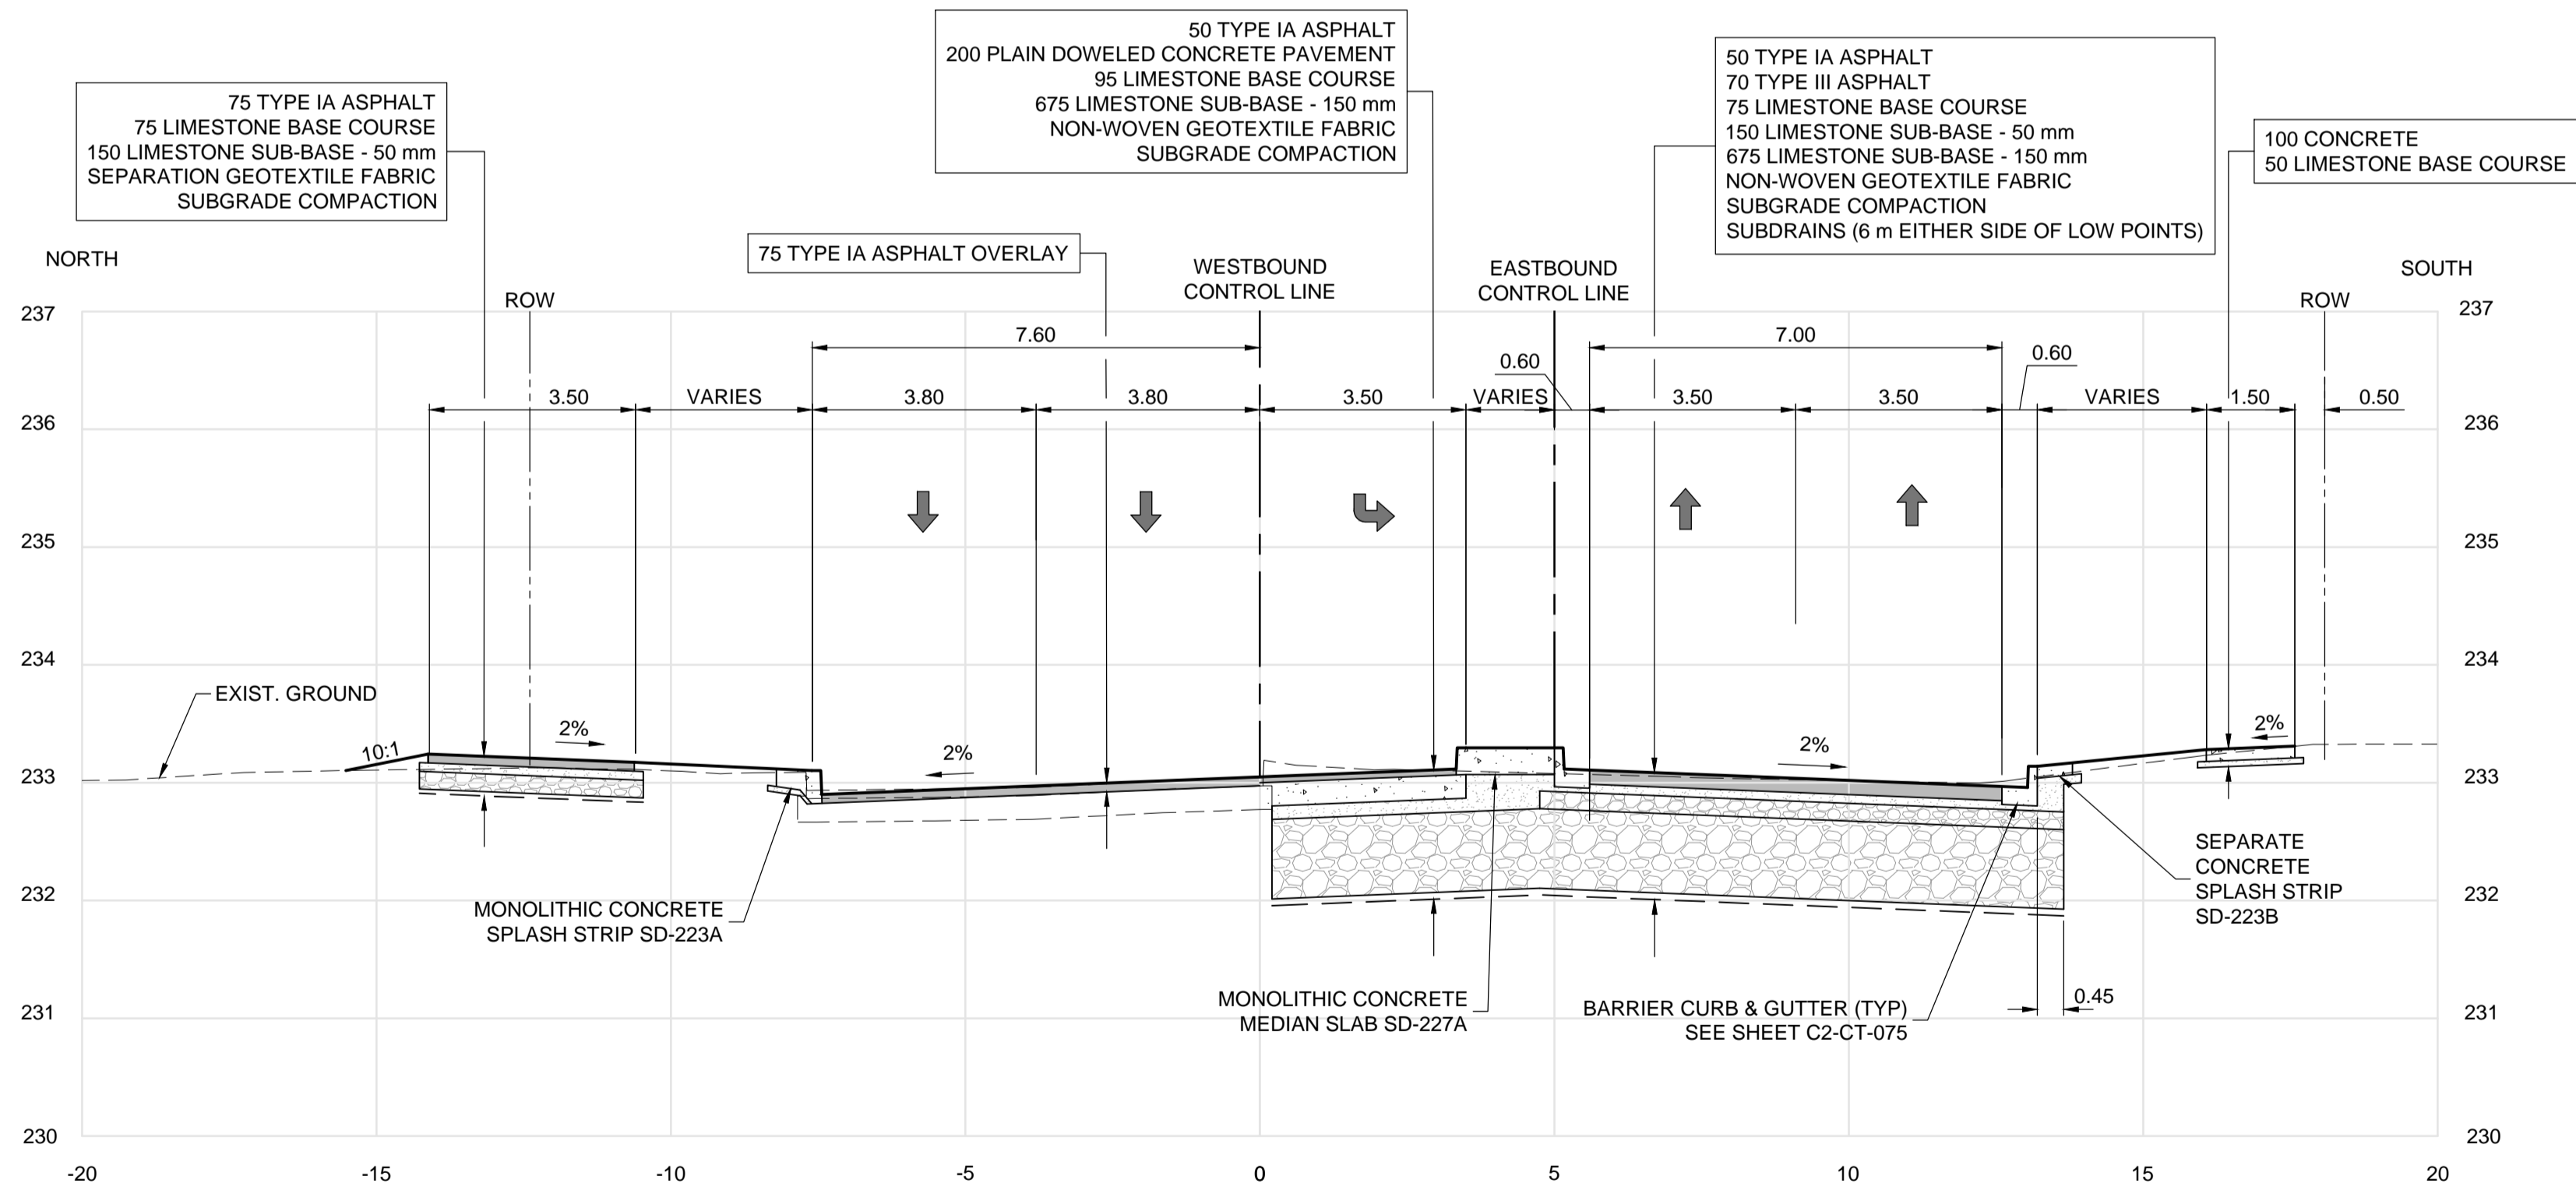

G TAYLOR AVENUE - STA. 2+020 (LOOKING EAST)
 SCALE: H=1:100, V=1:50



THE CITY OF WINNIPEG
 PUBLIC WORKS DEPARTMENT



WAVERLEY STREET UNDERPASS AT CN MILE 3.89 RIVERS SUB
 CONTRACT 2: UNDERPASS STRUCTURES, RAILWORKS,
 ROADWORKS, LAND DRAINAGE SEWER, PUMPING STATION
 AND LANDSCAPING WORKS

CITY DRAWING NUMBER
 U-239-2016-C2-CT-069
 SHEET 069 OF 081
 CONSULTANT DRAWING NUMBER
 C2-CT-069

TAYLOR SECTIONS (1 OF 3)

| UNDERGROUND STRUCTURES | B.M. ELEV. | SEE SHEET C2-CT-007 FOR CONTROL POINT INFORMATION |
|---|-------------------|---|
| SUPV. U/G STRUCTURES | | |
| DATE | | |
| <small>LOCATION OF UNDERGROUND STRUCTURES AS SHOWN ARE BASED ON THE BEST INFORMATION AVAILABLE, BUT NO GUARANTEE IS GIVEN THAT ALL EXISTING UTILITIES ARE SHOWN OR THAT THE GIVEN LOCATIONS ARE EXACT. CONFIRMATION OF EXISTENCE AND EXACT LOCATION OF ALL SERVICES MUST BE OBTAINED FROM THE INDIVIDUAL UTILITIES BEFORE PROCEEDING WITH CONSTRUCTION.</small> | | |
| 0 | ISSUED FOR TENDER | 17/01/09 DBW |
| NO. | REVISIONS | DATE BY |

| | |
|---------------------------|----------|
| DILLON CONSULTING | |
| DESIGNED BY | RTP |
| CHECKED BY | DBW |
| DRAWN BY | RD |
| APPROVED BY | DBW |
| HOR. SCALE | AS NOTED |
| RELEASED FOR CONSTRUCTION | |
| VERTICAL | AS NOTED |
| DATE | DATE |

| |
|---------------------------|
| ENGINEER'S SEAL |
| |
| CONSULTANT PROJECT NUMBER |
| 16-3353 |