


H TAYLOR AVENUE - STA. 2+350 (LOOKING EAST)
 SCALE: H=1:100, V=1:50

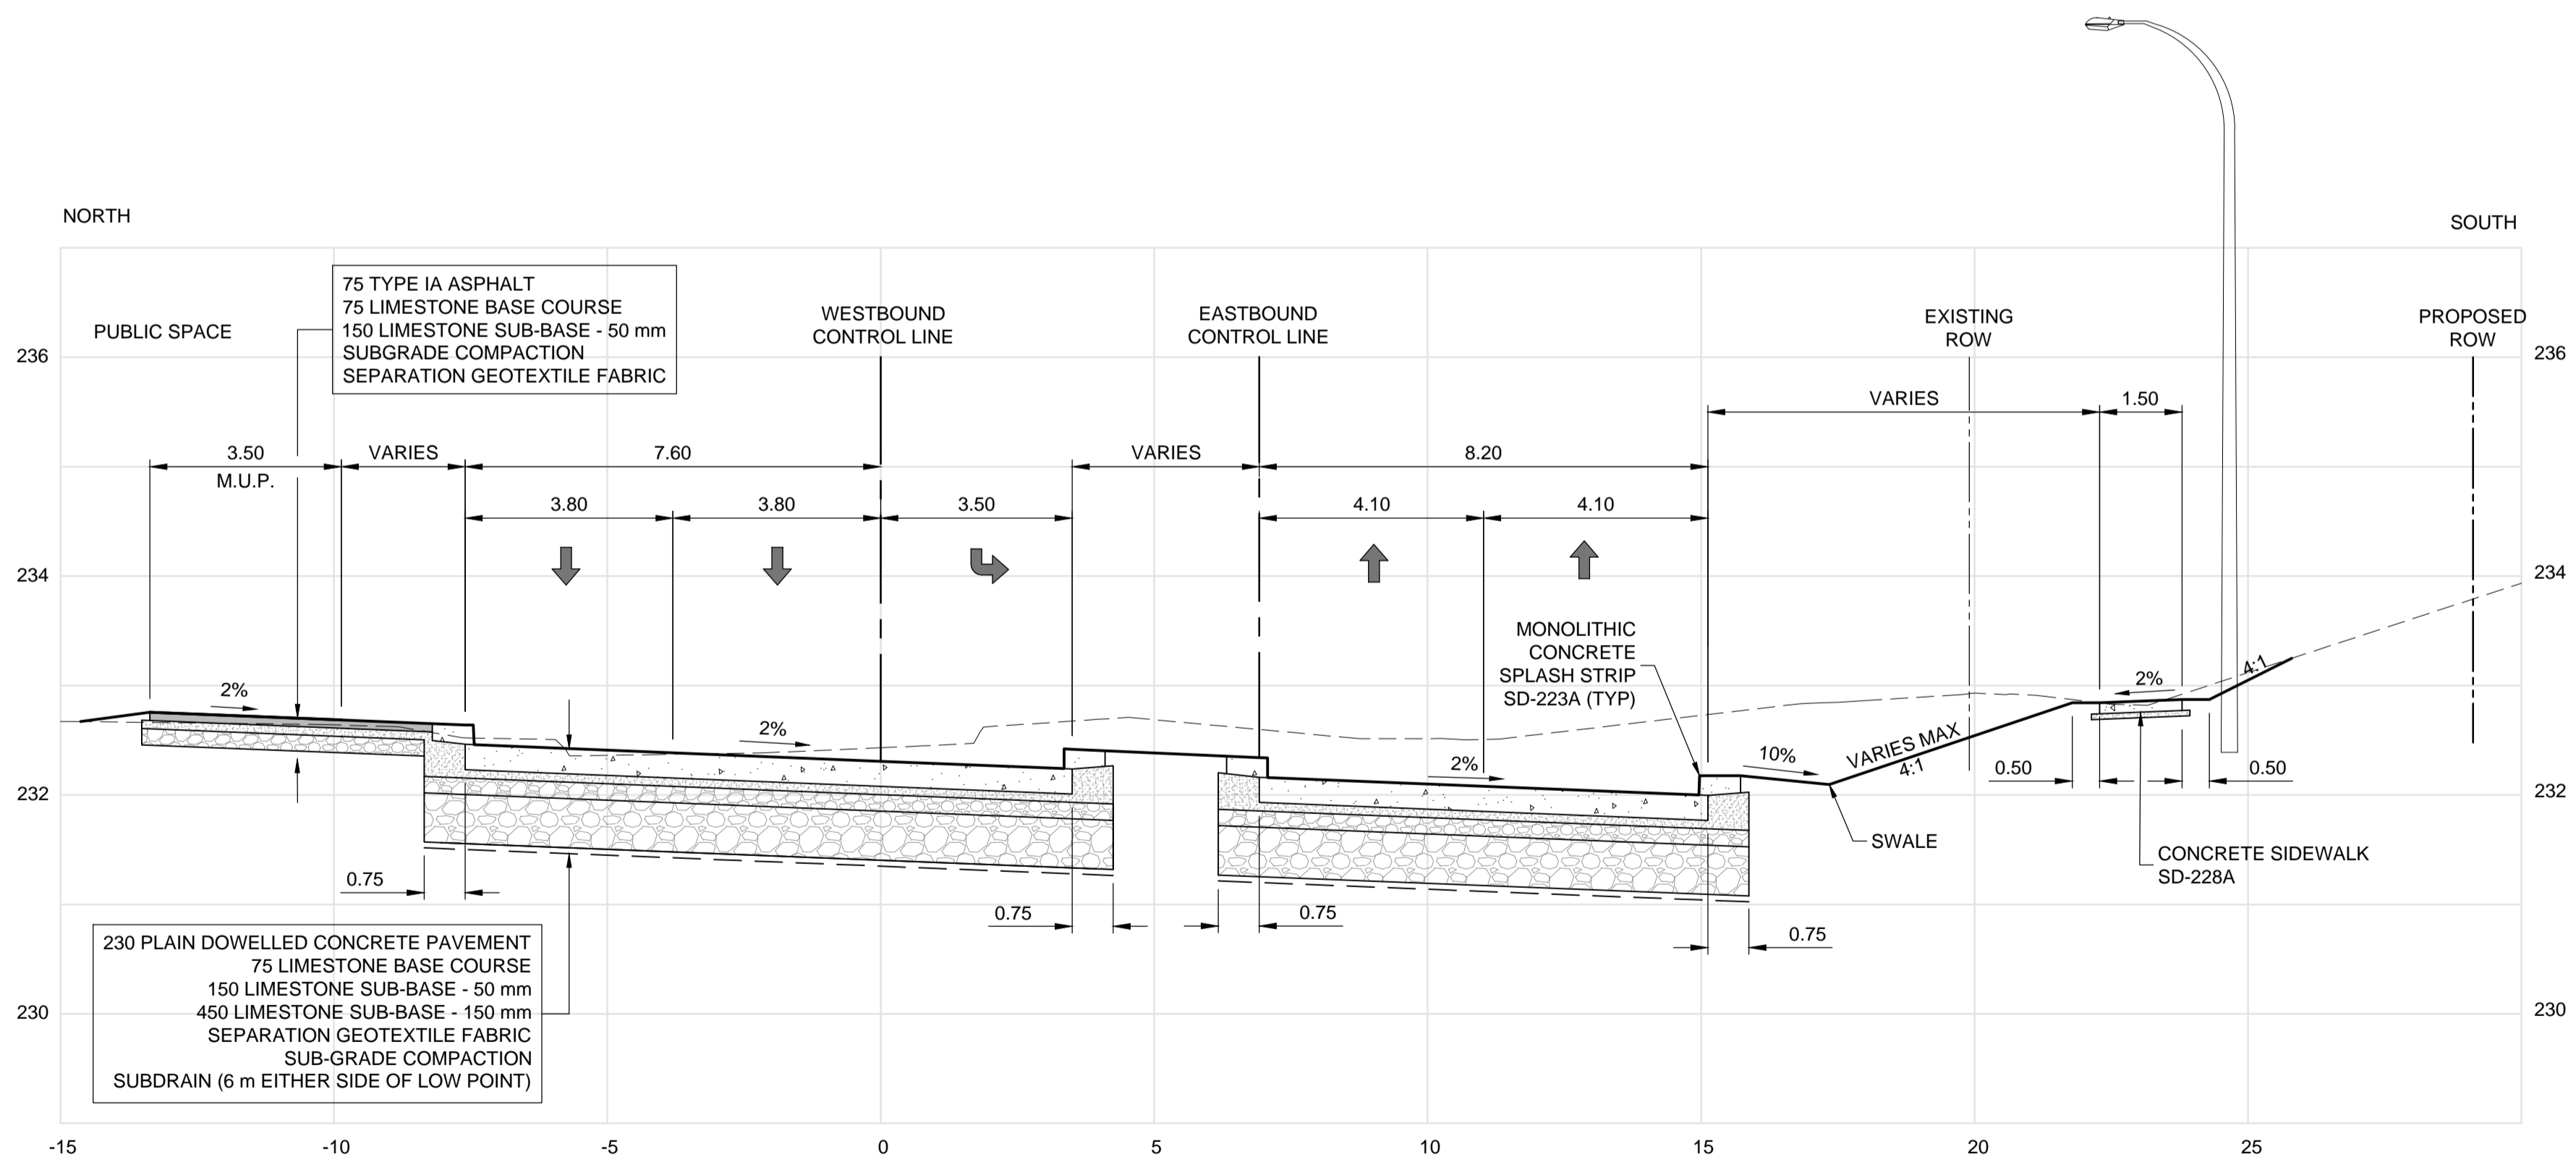

I TAYLOR AVENUE - STA. 2+620 (LOOKING EAST)
 SCALE: H=1:100, V=1:50



THE CITY OF WINNIPEG
 PUBLIC WORKS DEPARTMENT

Waverley Street Underpass at CN Mile 3.89 Rivers Sub
 Contract 2: Underpass Structures, Railworks,
 Roadworks, Land Drainage Sewer, Pumping Station
 and Landscaping Works

CITY DRAWING NUMBER
 U-239-2016-C2-CT-070

SHEET 070 OF 081

CONSULTANT DRAWING NUMBER
 C2-CT-070

TAYLOR SECTIONS (2 OF 3)

UNDERGROUND STRUCTURES		B.M. ELEV.	SEE SHEET C2-CT-007 FOR CONTROL POINT INFORMATION	DESIGNED BY		CHECKED BY		ENGINEER'S SEAL
SUPV. U/G STRUCTURES	DATE			RTP	DBW			
LOCATION OF UNDERGROUND STRUCTURES AS SHOWN ARE BASED ON THE BEST INFORMATION AVAILABLE, BUT NO GUARANTEE IS GIVEN THAT ALL EXISTING UTILITIES ARE SHOWN OR THAT THE GIVEN LOCATIONS ARE EXACT. CONFIRMATION OF EXISTENCE AND EXACT LOCATION OF ALL SERVICES MUST BE OBTAINED FROM THE INDIVIDUAL UTILITIES BEFORE PROCEEDING WITH CONSTRUCTION.				DRAWN BY	RD	APPROVED BY	DBW	
				HOR. SCALE	AS NOTED	RELEASED FOR CONSTRUCTION		CONSULTANT PROJECT NUMBER 16-3353
				VERTICAL	AS NOTED			
0	ISSUED FOR TENDER	17/01/09	DBW					
NO.	REVISIONS	DATE	BY	DATE	DATE	DATE	DATE	

G:\CAD\163353\Technical\Workspaces\Engineering\Drawings and Figures\Roadworks\Contract\163353-C2-CON-CT-SECTIONS-2.dwg