



G:\CAD\163353\Technical\Workspaces\Engineering\Drawings and Figures\Roadworks\Contract\163353-C2-CON-CT-SECTIONS-2.dwg

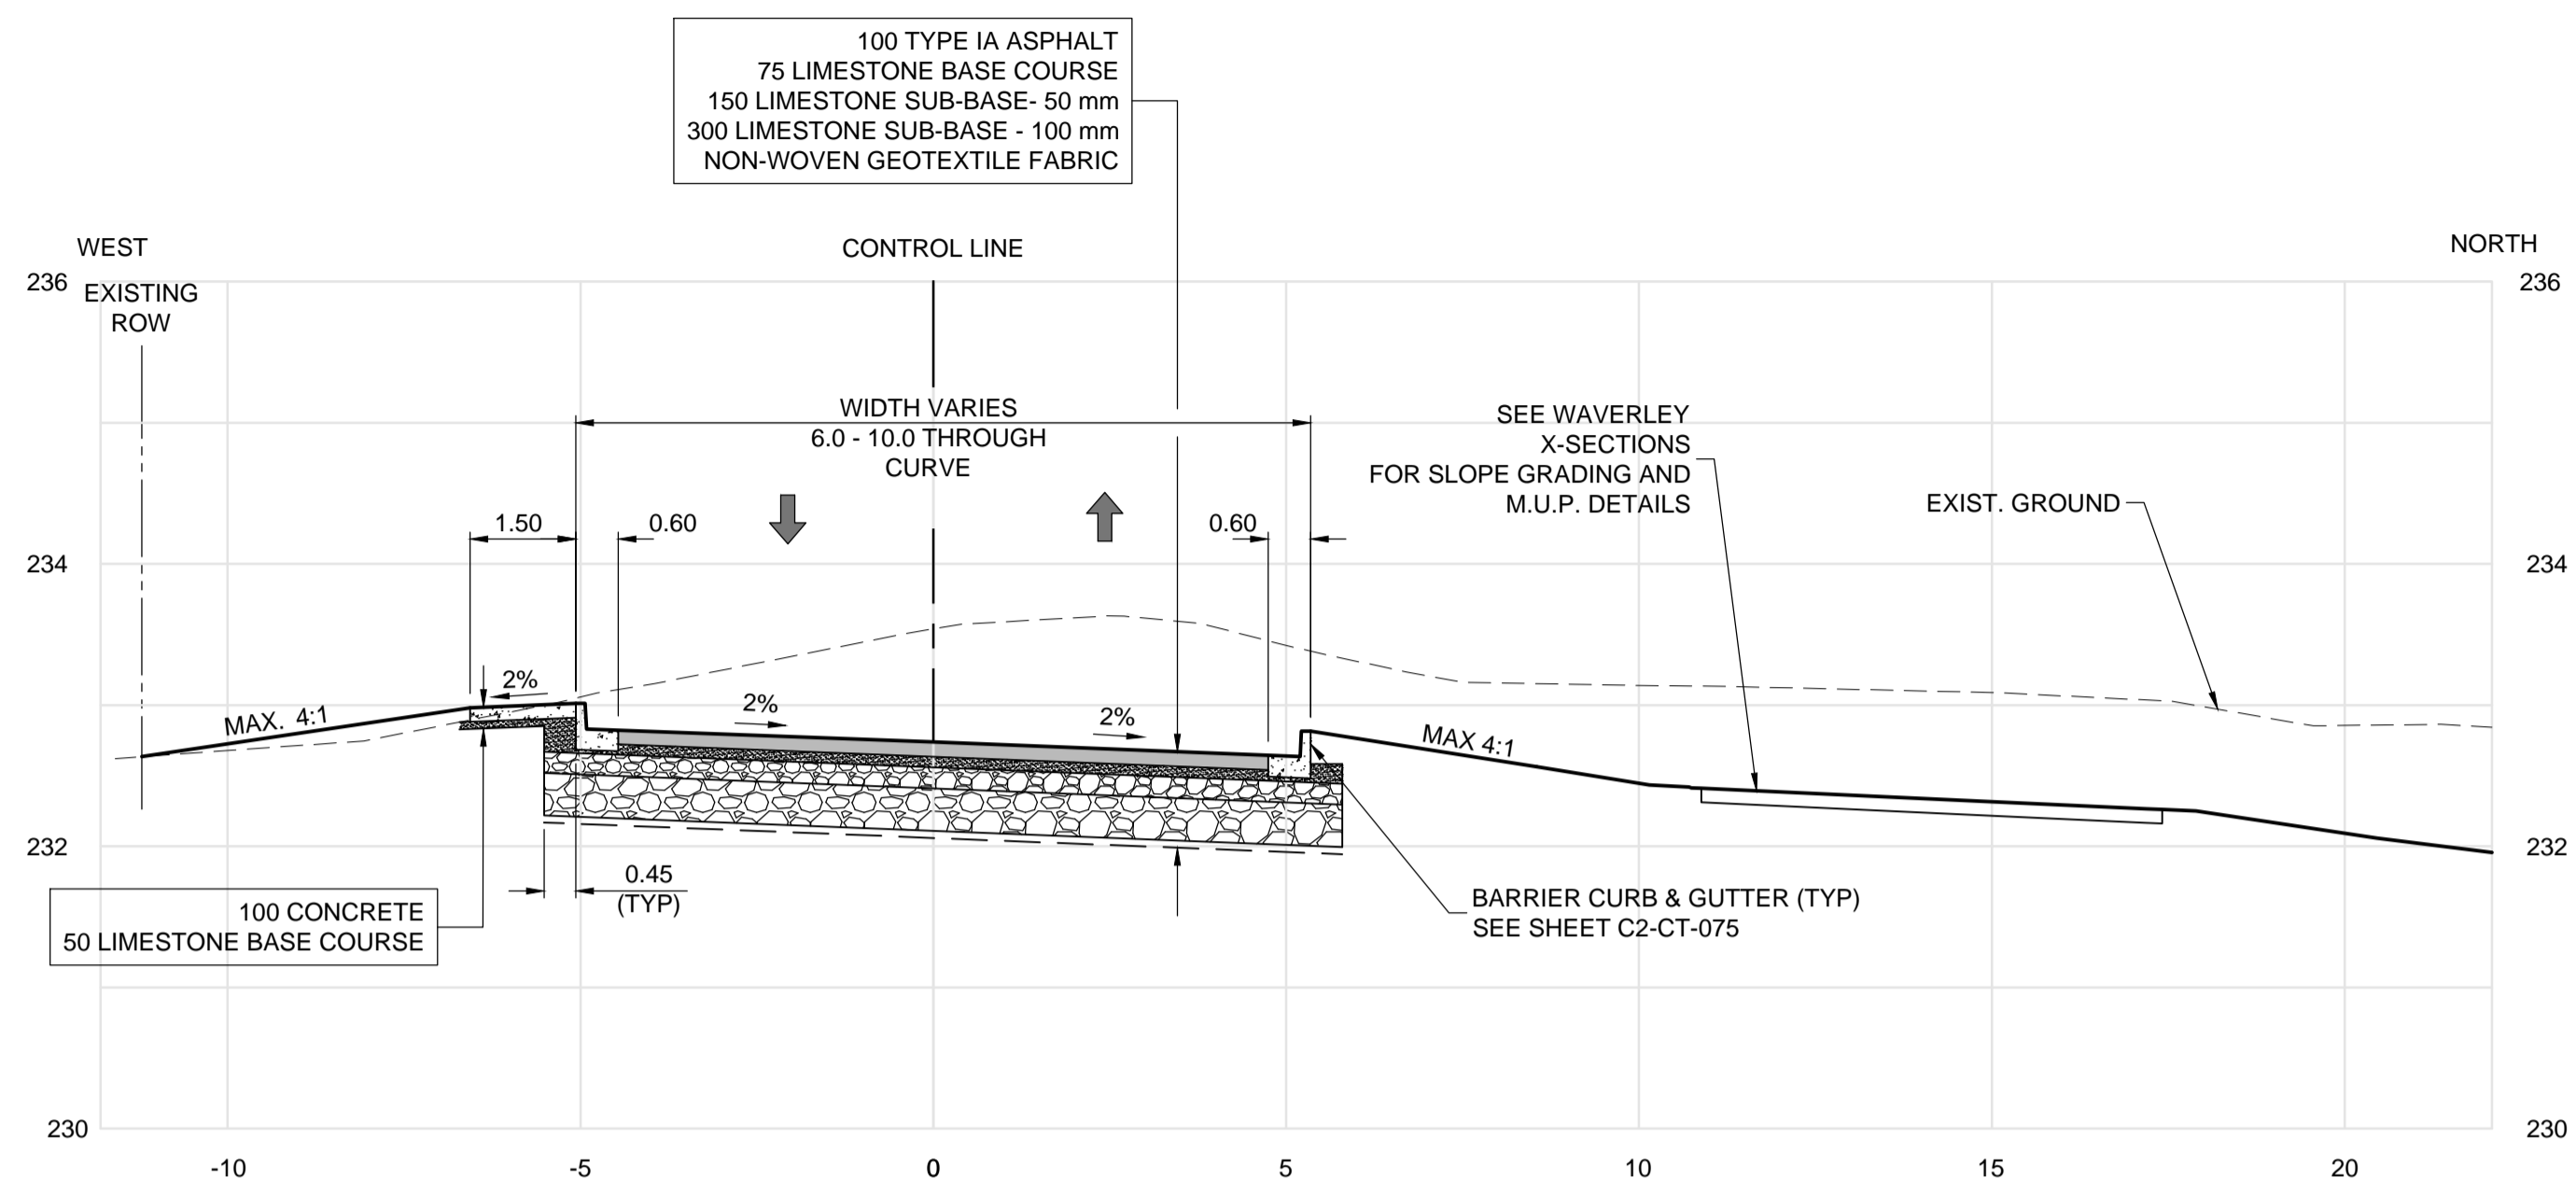

O WEST ACCESS ROAD 1+030 (LOOKING NORTH)
SCALE: H=1:100, V=1:50

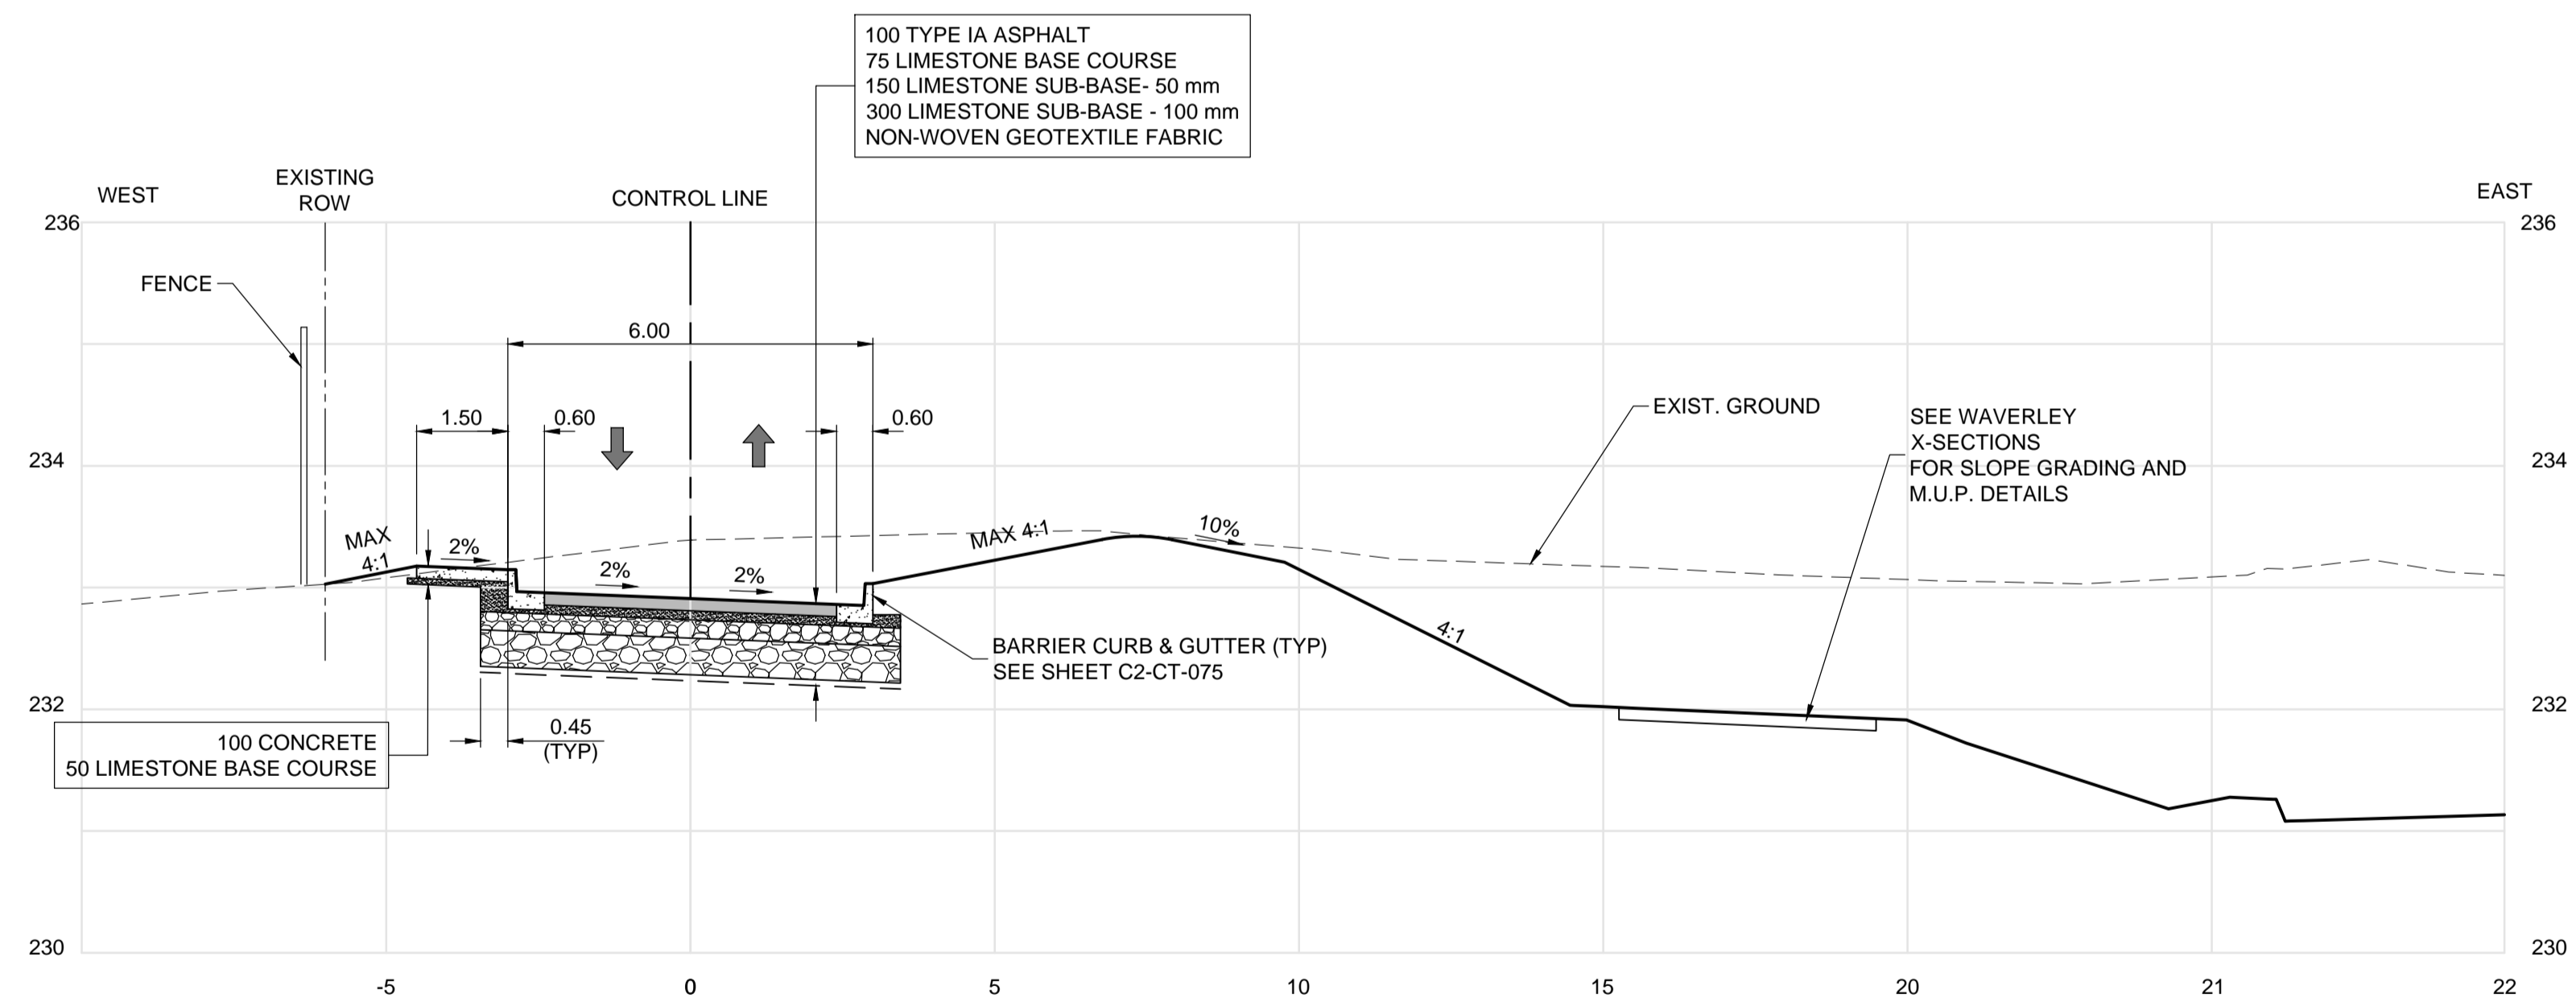

P WEST ACCESS ROAD 1+170 (LOOKING NORTH)
SCALE: H=1:100, V=1:50



THE CITY OF WINNIPEG
PUBLIC WORKS DEPARTMENT

Waverley Street Underpass at CN Mile 3.89 Rivers Sub
Contract 2: Underpass Structures, Railworks,
Roadworks, Land Drainage Sewer, Pumping Station
and Landscaping Works

CITY DRAWING NUMBER
U-239-2016-C2-CT-073

SHEET 073 OF 081

CONSULTANT DRAWING NUMBER
C2-CT-073

UNDERGROUND STRUCTURES	B.M. ELEV.	SEE SHEET C2-CT-007 FOR CONTROL POINT INFORMATION	DESIGNED BY RTP		CHECKED BY DBW	
SUPV. U/G STRUCTURES						
DATE						
LOCATION OF UNDERGROUND STRUCTURES AS SHOWN ARE BASED ON THE BEST INFORMATION AVAILABLE, BUT NO GUARANTEE IS GIVEN THAT ALL EXISTING UTILITIES ARE SHOWN OR THAT THE GIVEN LOCATIONS ARE EXACT. CONFIRMATION OF EXISTENCE AND EXACT LOCATION OF ALL SERVICES MUST BE OBTAINED FROM THE INDIVIDUAL UTILITIES BEFORE PROCEEDING WITH CONSTRUCTION.						
0 ISSUED FOR TENDER	17/01/09	DBW				
NO. REVISIONS	DATE	BY	DATE	DATE	DATE	DATE

DILLON CONSULTING

ENGINEER'S SEAL
PROVINCE OF MANITOBA
D.B. WIEBE
Member 22480
REGISTERED PROFESSIONAL ENGINEER

CONSULTANT PROJECT NUMBER
16-3353