



G:\CAD\163353\Technical\Workspaces\Engineering\Drawings and Figures\Roadworks\Contract\163353-C2-CON-CT-SECTIONS-2.dwg

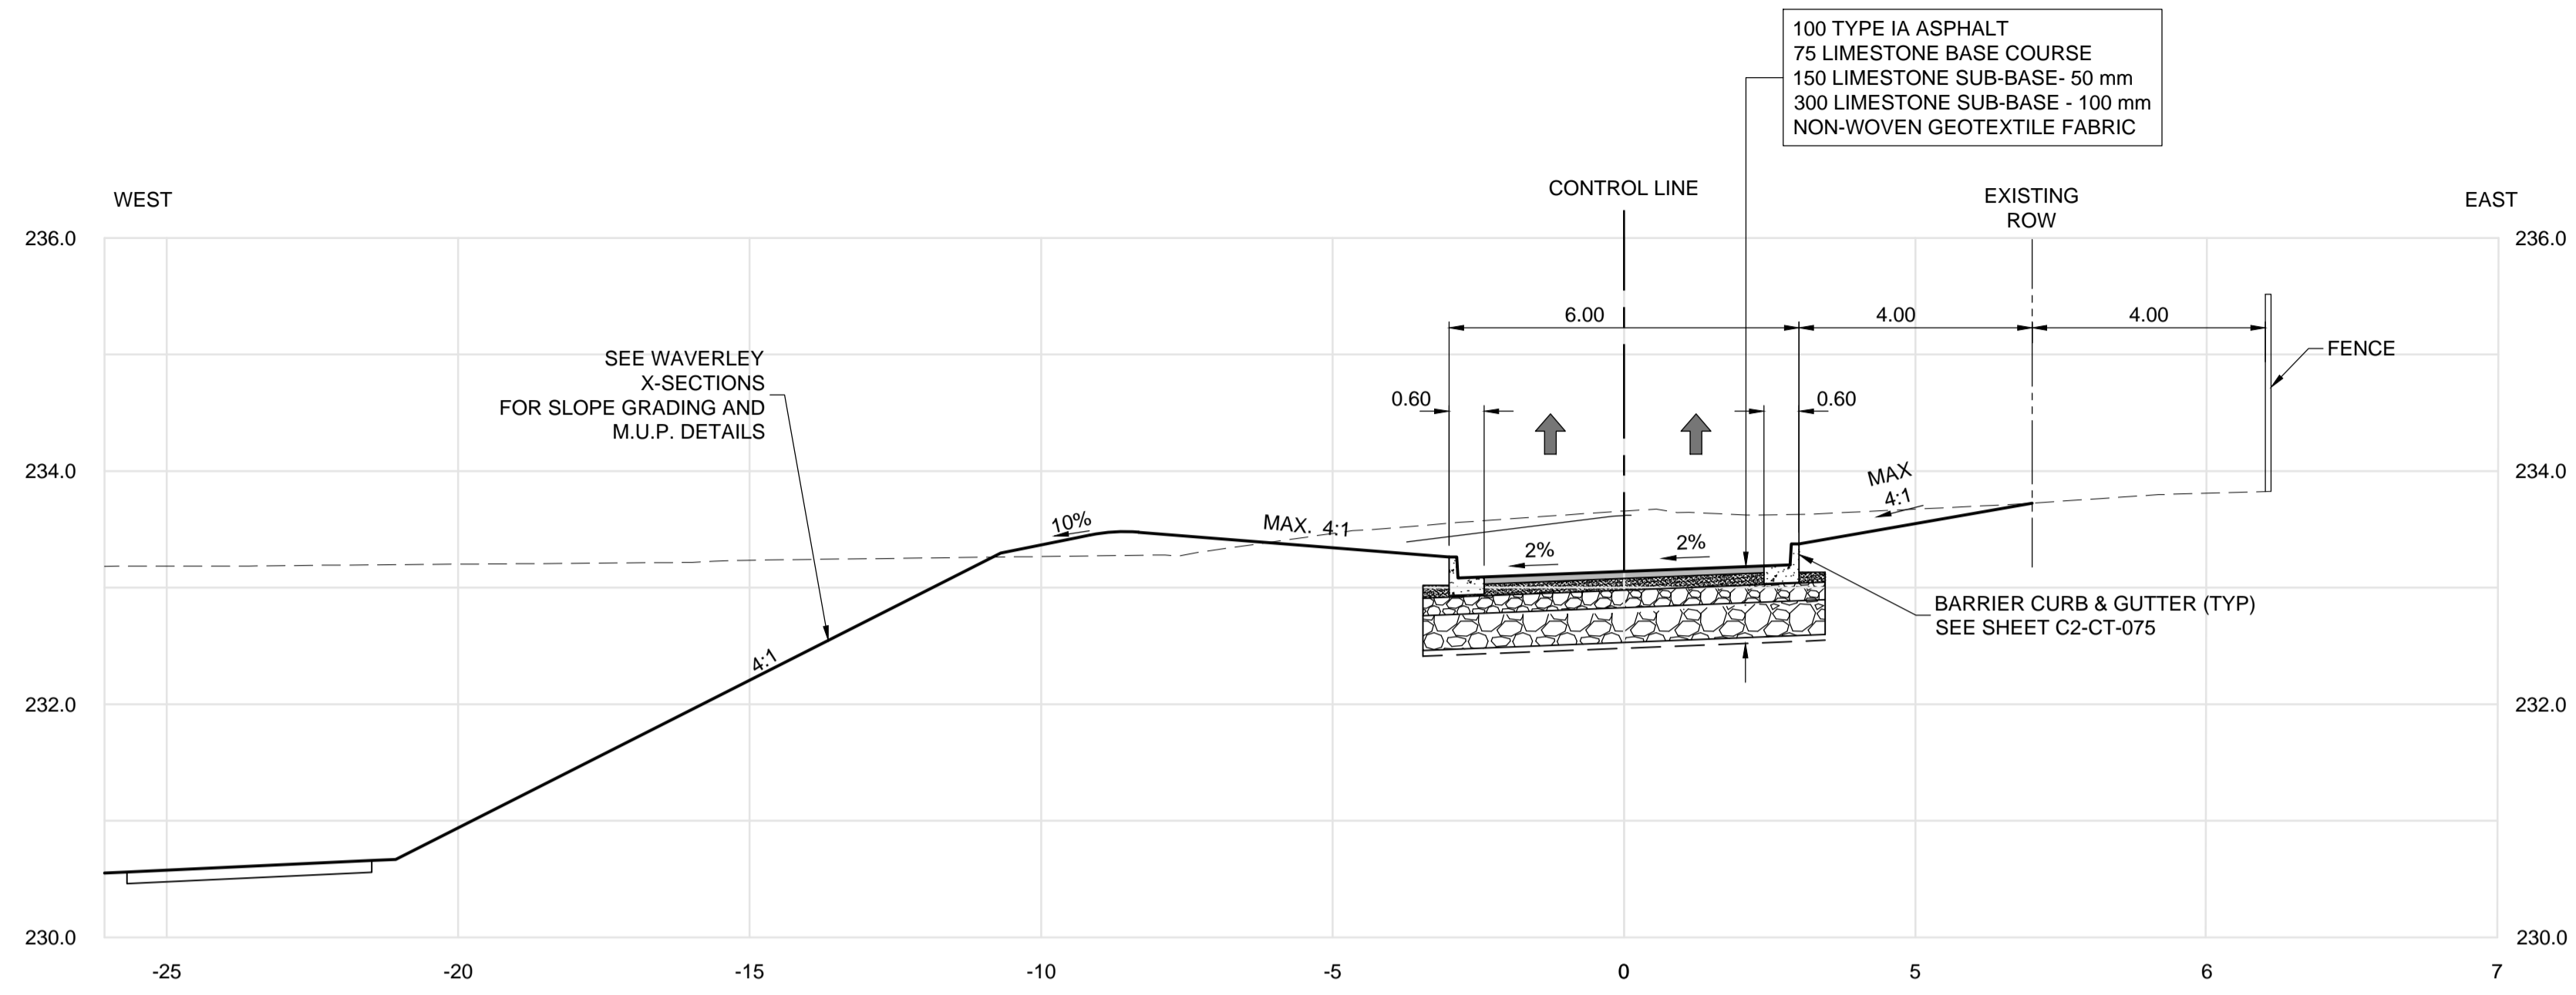

**Q** EAST ACCESS ROAD STA: 1+115 (LOOKING NORTH)  
 SCALE: H=1:100, V=1:50

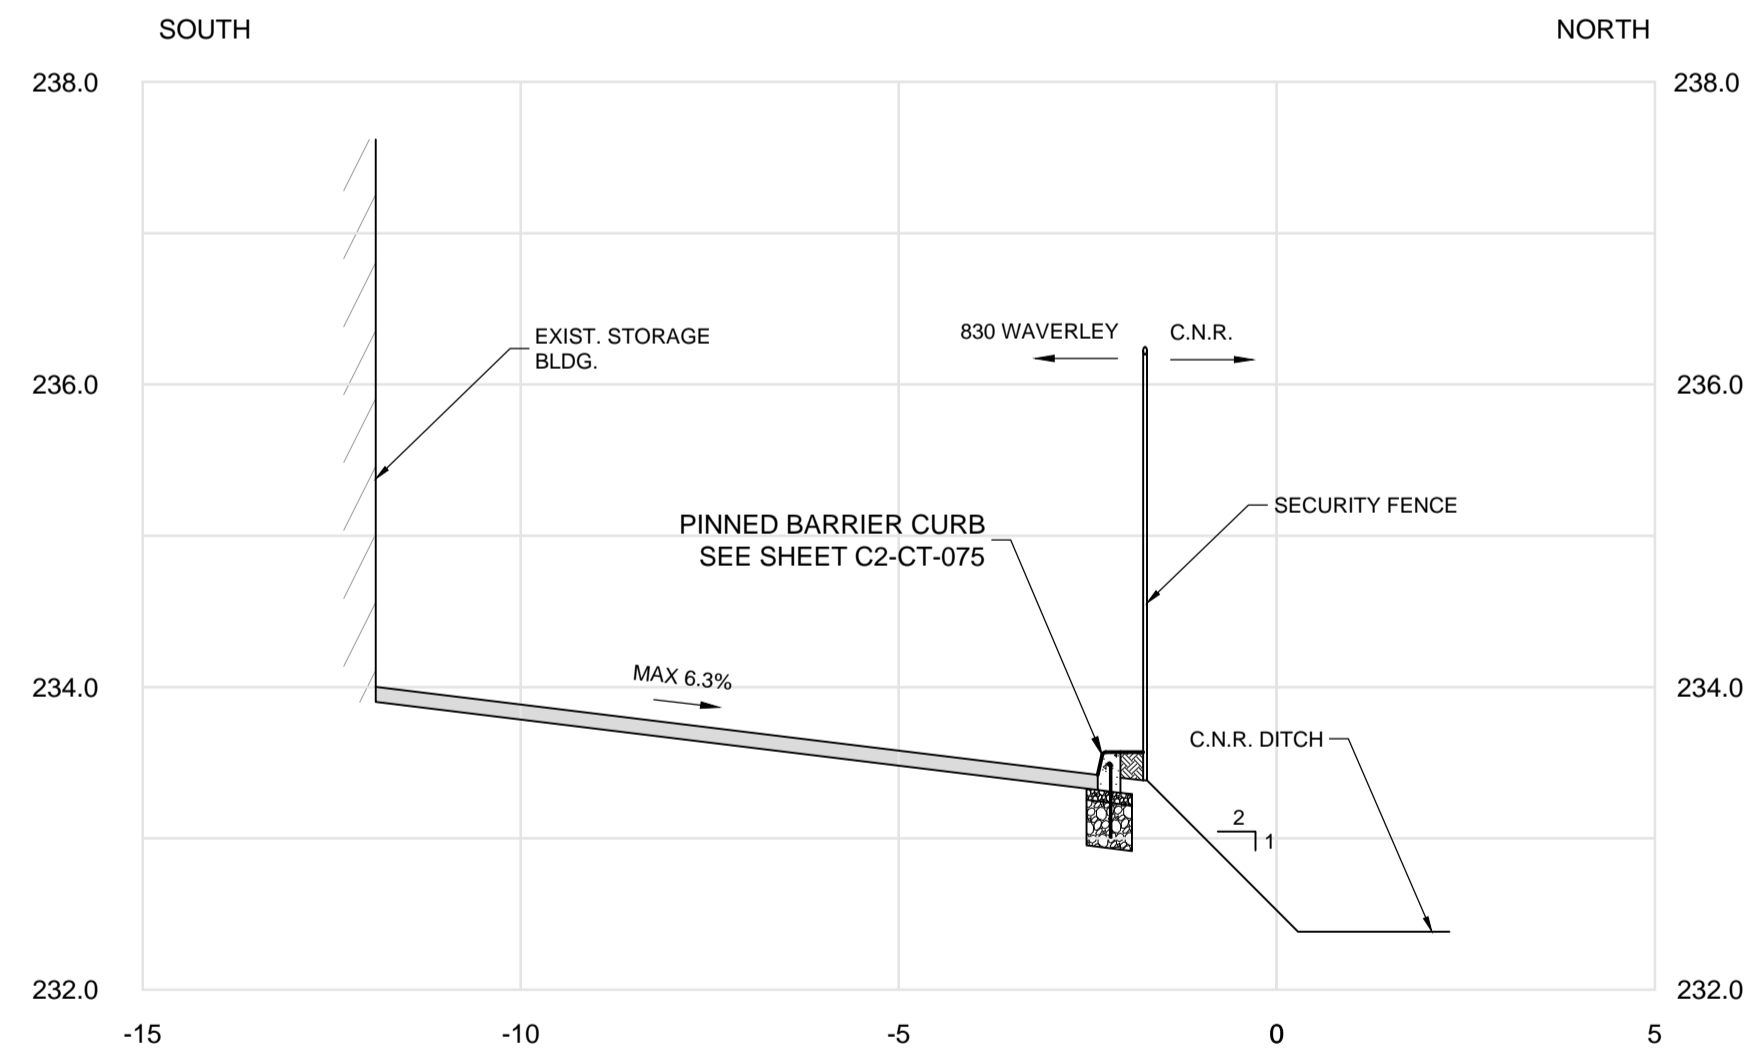

**R** 830 WAVERLEY PARKING LOT  
 SCALE: H=1:100, V=1:50



UNDERGROUND STRUCTURES  SUPV. U/G STRUCTURES      DATE  <small>LOCATION OF UNDERGROUND STRUCTURES AS SHOWN ARE BASED ON THE BEST INFORMATION AVAILABLE. BUT NO GUARANTEE IS GIVEN THAT ALL EXISTING UTILITIES ARE SHOWN OR THAT THE GIVEN LOCATIONS ARE EXACT. CONFIRMATION OF EXISTENCE AND EXACT LOCATION OF ALL SERVICES MUST BE OBTAINED FROM THE INDIVIDUAL UTILITIES BEFORE PROCEEDING WITH CONSTRUCTION.</small>	B.M. ELEV.      SEE SHEET C2-CT-007 FOR CONTROL POINT INFORMATION		ENGINEER'S SEAL 		CITY DRAWING NUMBER U-239-2016-C2-CT-074																	
	<table border="1"> <tr> <td>DESIGNED BY</td> <td>RTP</td> <td>CHECKED BY</td> <td>DBW</td> </tr> <tr> <td>DRAWN BY</td> <td>RD</td> <td>APPROVED BY</td> <td>DBW</td> </tr> <tr> <td>HOR. SCALE</td> <td>AS NOTED</td> <td>RELEASED FOR CONSTRUCTION</td> <td></td> </tr> <tr> <td>VERTICAL</td> <td>AS NOTED</td> <td></td> <td></td> </tr> <tr> <td>NO.</td> <td>REVISIONS</td> <td>DATE</td> <td>BY</td> </tr> </table>		DESIGNED BY		RTP	CHECKED BY	DBW	DRAWN BY	RD	APPROVED BY	DBW	HOR. SCALE	AS NOTED	RELEASED FOR CONSTRUCTION		VERTICAL	AS NOTED			NO.	REVISIONS	DATE
DESIGNED BY	RTP	CHECKED BY	DBW																			
DRAWN BY	RD	APPROVED BY	DBW																			
HOR. SCALE	AS NOTED	RELEASED FOR CONSTRUCTION																				
VERTICAL	AS NOTED																					
NO.	REVISIONS	DATE	BY																			
EAST ACCESS ROAD SECTIONS			EAST ACCESS ROAD SECTIONS																			