


**LEGEND**

BLUEGRASS/FESCUE SOD

HYDRO MULCH AND TURF SEED MIX

SHRUB BED

**NOTE: 1. FOR PLANT LIST REFER TO SHEET C2-LS-006**

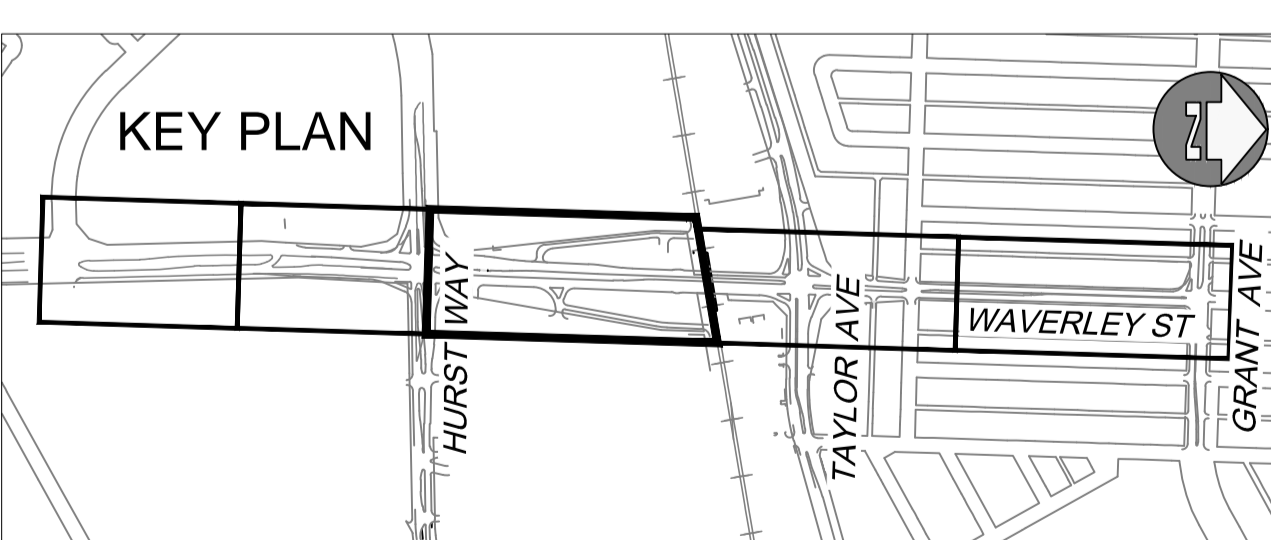

**WARNING**  
IF POWER EQUIPMENT OR EXPLOSIVES ARE TO BE USED FOR EXCAVATION ON THIS PROJECT THE CONTRACTOR MUST:

1. NOTIFY THE GAS COMPANY OF THE PROPOSED LOCATION OF EXCAVATION.
2. TAKE PRECAUTION TO AVOID DAMAGE TO GAS COMPANY INSTALLATIONS SEE PROVINCIAL REGULATION 210/72 FOR DETAILS.
3. OBTAIN EXCAVATION PERMITS PRIOR TO CONSTRUCTION.

**METRIC**  
WHOLE NUMBERS INDICATE MILLIMETRES  
DECIMALIZED NUMBERS INDICATE METRES

**APEGM**  
Certificate of Authorization  
UMA Engineering Ltd. (MB)  
No. 256 Date: 17/01/09

EXISTING	LEGEND-PLAN	PROPOSED	EXISTING	LEGEND-PLAN	PROPOSED	EXISTING	LEGEND-PROFILE	PROPOSED
WATERMAIN	WATERMAIN	WATERMAIN	CONCRETE	CONCRETE	CONCRETE	ASPHALT	ASPHALT	ASPHALT
HYDRANT	HYDRANT	HYDRANT	SIDEWALK	SIDEWALK	SIDEWALK	PAVING STONES	PAVING STONES	PAVING STONES
VALVE	VALVE	VALVE	PROPERTY LINE	PROPERTY LINE	PROPERTY LINE	DRAINAGE ARROW	DRAINAGE ARROW	DRAINAGE ARROW
MANHOLE	MANHOLE	MANHOLE	CURB RAMP	CURB RAMP	CURB RAMP	CULVERT	CULVERT	CULVERT
CATCH BASIN	CATCH BASIN	CATCH BASIN	CURB INLET	CURB INLET	CURB INLET			
300 LDS LAND DRAINAGE SEWER	300 LDS LAND DRAINAGE SEWER	300 LDS LAND DRAINAGE SEWER						
250 WWS WASTE WATER SEWER	250 WWS WASTE WATER SEWER	250 WWS WASTE WATER SEWER						
HYDRO	HYDRO	HYDRO						
M.T.S.	M.T.S.	M.T.S.						
100 GAS	100 GAS	100 GAS						

UNDERGROUND STRUCTURES			
SUPV. U/G STRUCTURES	DATE	B.M. ELEV.	

**AECOM**

DESIGNED BY: LJV  
DRAWN BY: LJV  
HOR. SCALE: 1:500  
VERTICAL: NA

CHECKED BY: [ ]  
APPROVED BY: [ ]  
RELEASED FOR CONSTRUCTION: [ ]  
DATE: [ ]

ENGINEER'S SEAL: L. JOY VIBERG, member no. 125  
CONSULTANT PROJECT NUMBER: 60321148

**THE CITY OF WINNIPEG**  
PUBLIC WORKS DEPARTMENT

WAVERLEY STREET UNDERPASS AT CN MILE 3.89 RIVERS SUB CONTRACT 2: UNDERPASS STRUCTURE, RAILWORKS, ROADWORKS, LAND DRAINAGE SEWER, PUMPING STATION AND LANDSCAPING WORKS

WAVERLEY STREET - STA. 1+500 TO 1+870  
LANDSCAPE PLAN

CITY DRAWING NUMBER: U-239-2016-C2-LS-005  
SHEET: 005 OF 021  
CONSULTANT DRAWING NUMBER: C2-LS-005

P:\60321148\900-Work\910-CAD\20-SHEETS\1-163353-C2-CON-LS-WAVERLEY.dwg