


ENLARGEMENT


SCALE: N.T.S.
PUMP HOUSE AREA
SOUTH OF UNDERPASS, WEST OF WAVERLEY

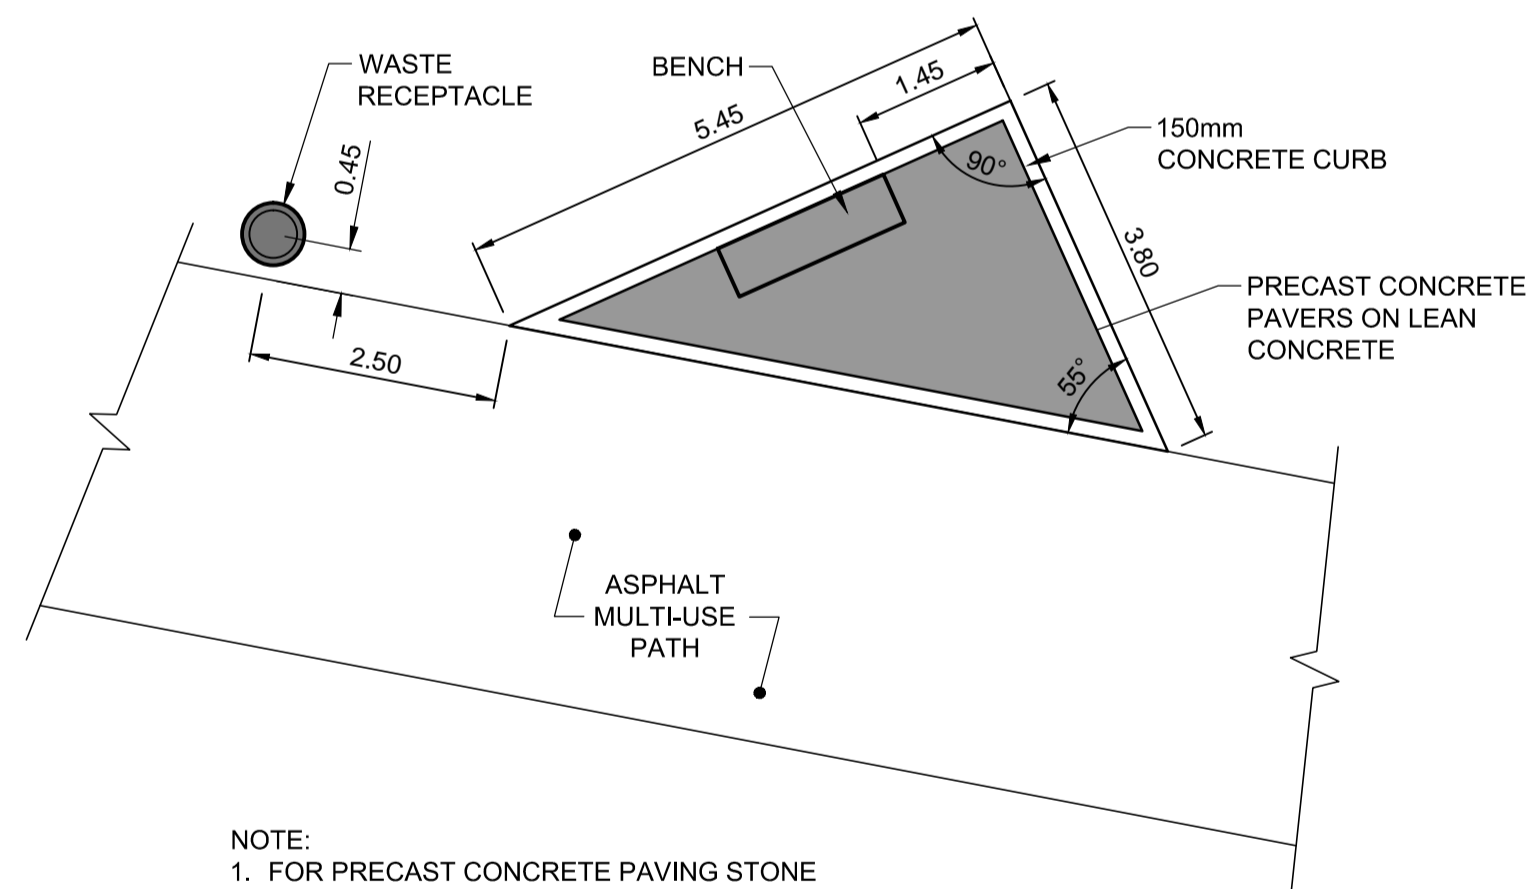

- NOTE:
- FOR PRECAST CONCRETE PAVING STONE PATTERN, REFER TO DETAIL THIS SHEET.
 - PAVING PATTERN: NAVARRO RUNNING BOND
 - PAVING COLOUR: SHORELINE SLATE
 - FOR BENCH AND WASTE RECEPTACLE, REFER TO DETAILS, SHEET C2-LS-020


REST AREA

SCALE: 1:75
ACCESSIBLE BENCH NODE

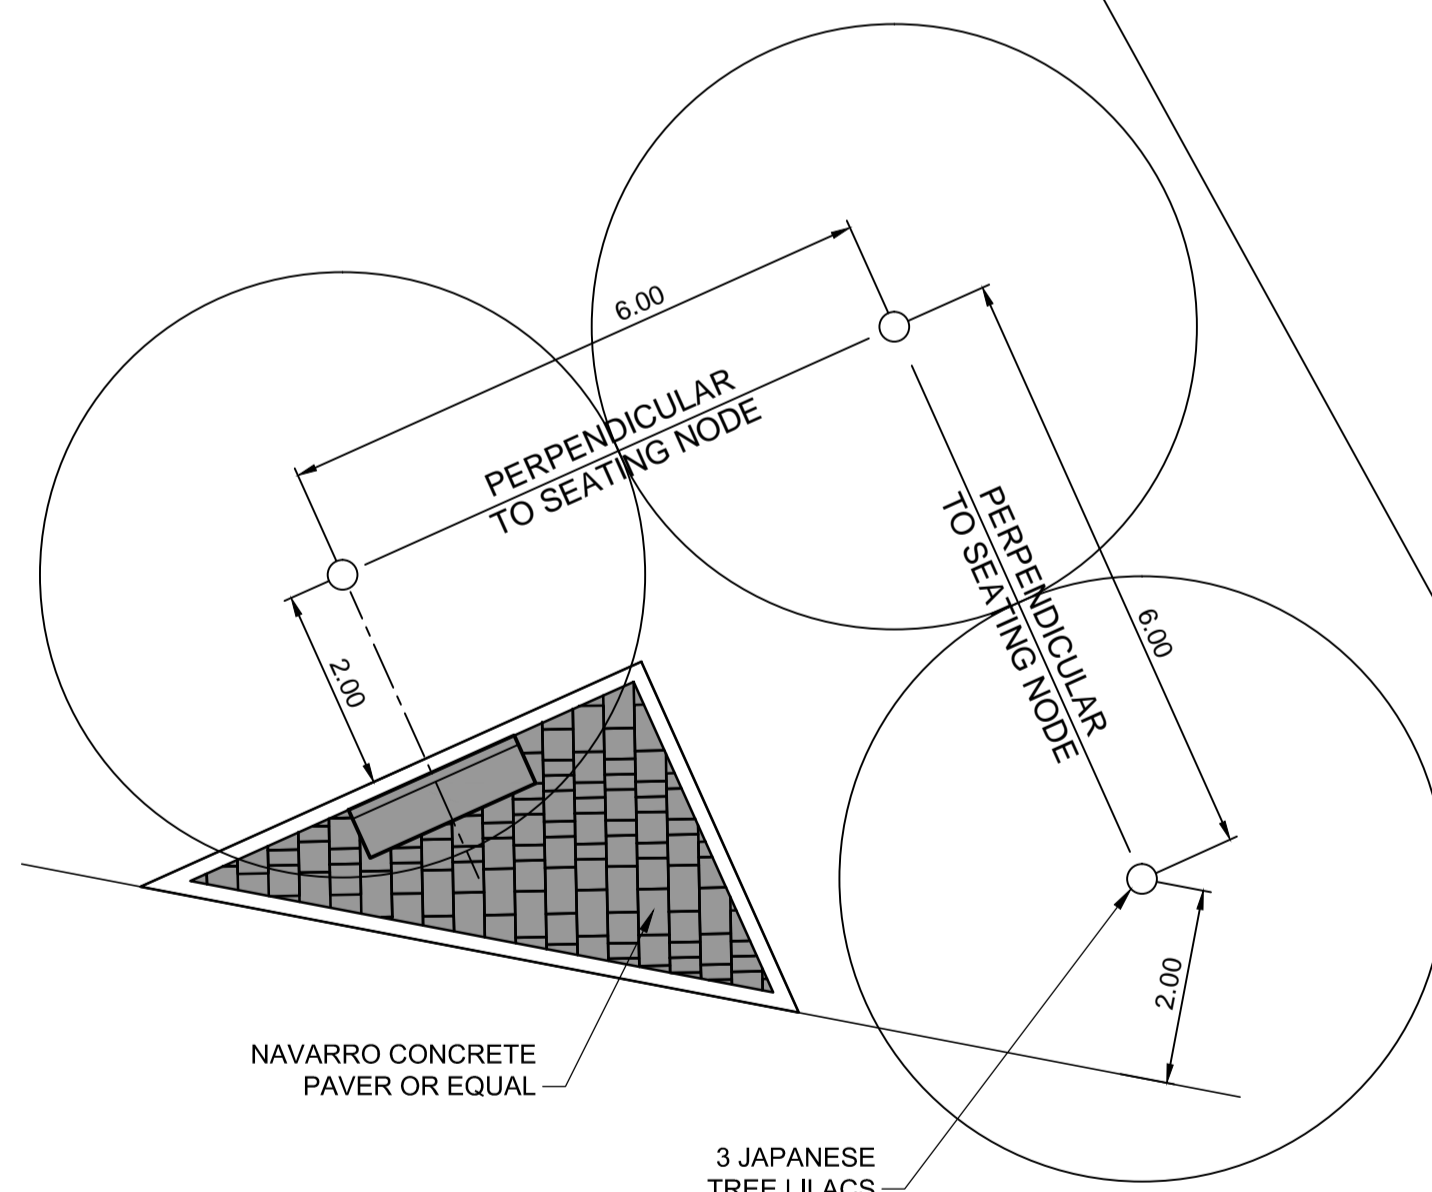

PAVING PATTERN

SCALE: 1:75
AND TREE LAYOUT

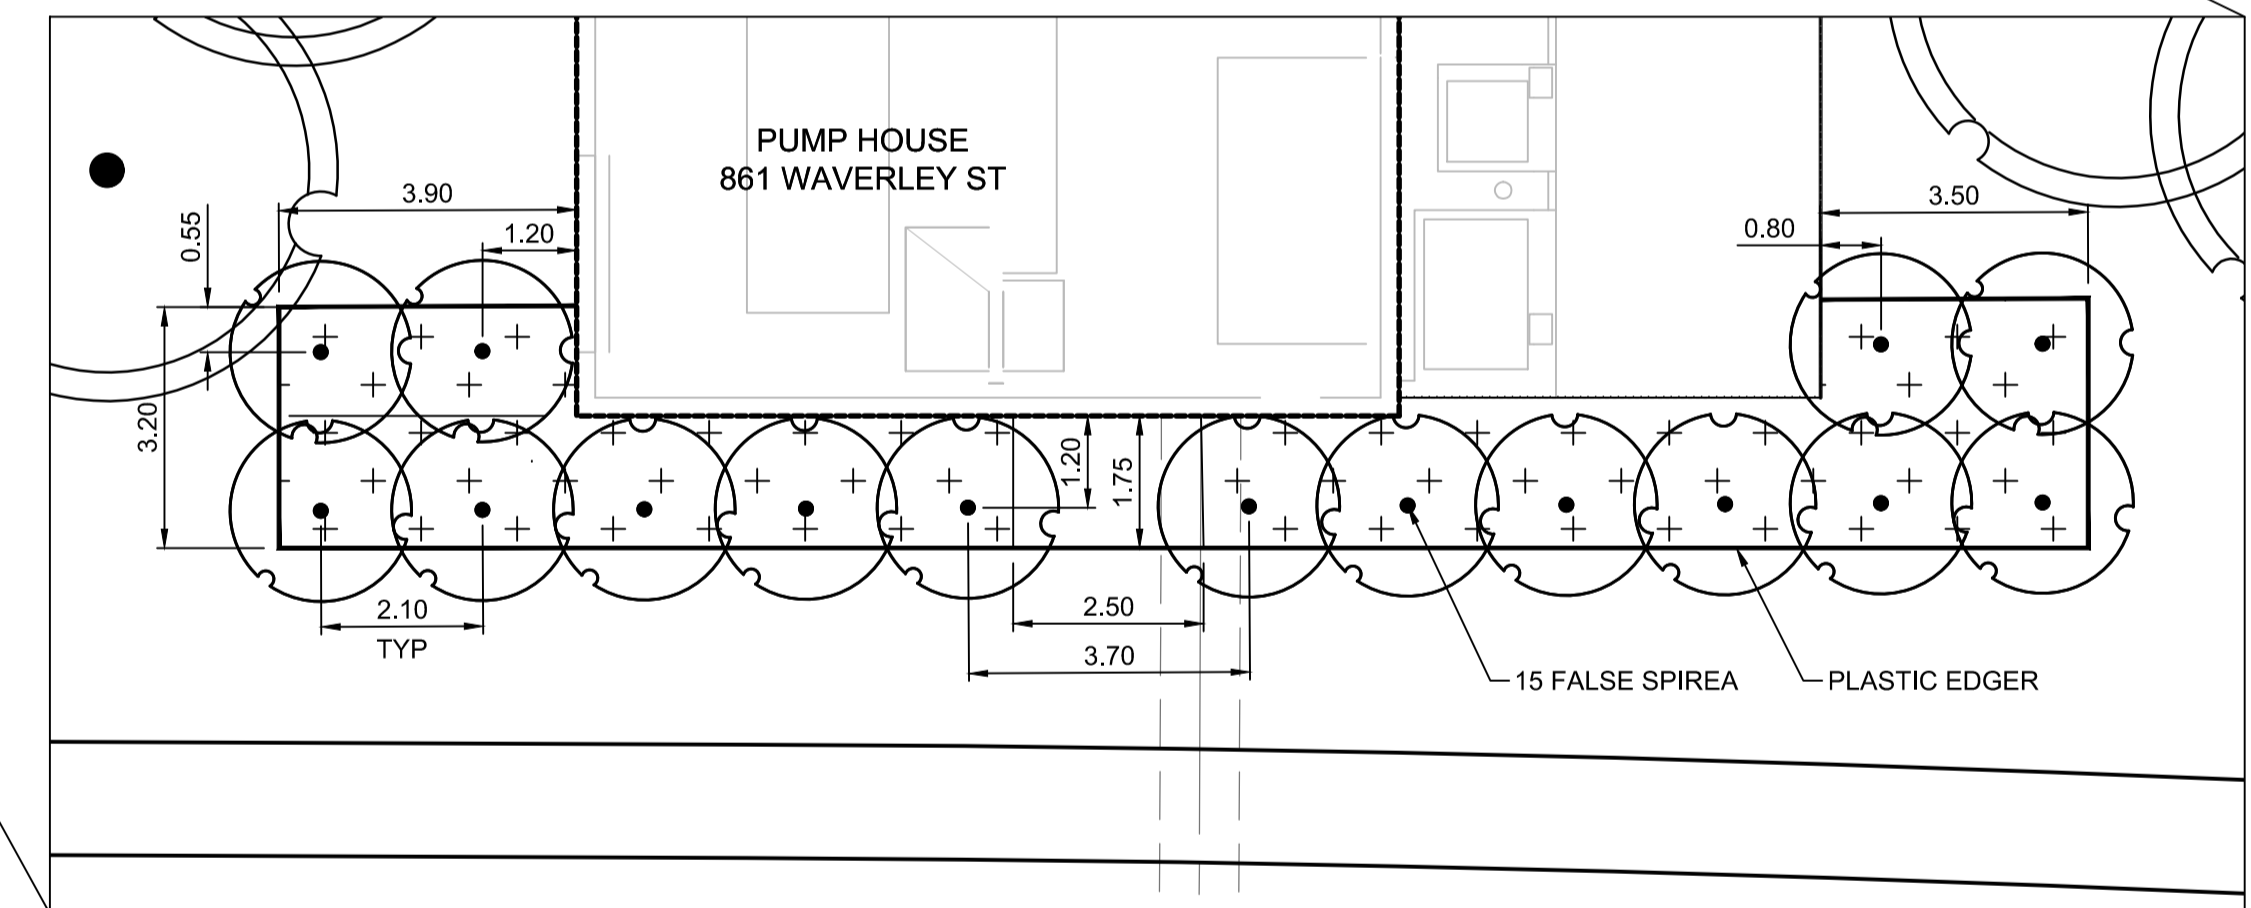

DETAIL

SCALE: N.T.S.
PLANTING BED AROUND PUMP HOUSE

WARNING

- IF POWER EQUIPMENT OR EXPLOSIVES ARE TO BE USED FOR EXCAVATION ON THIS PROJECT THE CONTRACTOR MUST:
- NOTIFY THE GAS COMPANY OF THE PROPOSED LOCATION OF EXCAVATION.
 - TAKE PRECAUTION TO AVOID DAMAGE TO GAS COMPANY INSTALLATIONS SEE PROVINCIAL REGULATION 210/72 FOR DETAILS.
 - OBTAIN EXCAVATION PERMITS PRIOR TO CONSTRUCTION.

METRIC

WHOLE NUMBERS INDICATE MILLIMETRES
DECIMALIZED NUMBERS INDICATE METRES

150 WM	WATERMAIN	150 WM	CONCRETE					
HYDRANT	HYDRANT	ASPHALT	ASPHALT					
VALVE	VALVE	SIDEWALK	SIDEWALK					
MANHOLE	MANHOLE	PAVING STONES	PAVING STONES					
CATCH BASIN	CATCH BASIN	PROPERTY LINE	PROPERTY LINE					
CURB INLET	CURB INLET	DRAINAGE ARROW	DRAINAGE ARROW					
300 LDS	LAND DRAINAGE SEWER	CURB RAMP	CURB RAMP					
250 WWS	WASTE WATER SEWER	CULVERT	CULVERT					
HYDRO	HYDRO							
M.T.S.	M.T.S.							
100 GAS	GAS							
EXISTING	LEGEND-PLAN	PROPOSED	EXISTING	LEGEND-PROFILE	PROPOSED	EXISTING	LEGEND-PROFILE	PROPOSED

UNDERGROUND STRUCTURES	
SUPV. U/G STRUCTURES	DATE
LOCATION OF UNDERGROUND STRUCTURES AS SHOWN ARE BASED ON THE BEST INFORMATION AVAILABLE BUT NO GUARANTEE IS GIVEN THAT ALL EXISTING UTILITIES ARE SHOWN OR THAT THE GIVEN LOCATIONS ARE EXACT. CONFIRMATION OF EXISTENCE AND EXACT LOCATION OF ALL SERVICES MUST BE OBTAINED FROM THE INDIVIDUAL UTILITIES BEFORE PROCEEDING WITH CONSTRUCTION.	

B.M. ELEV.	
NO.	REVISIONS
DATE	BY
DATE	DATE

AECOM	
DESIGNED BY	LJV
CHECKED BY	
DRAWN BY	LJV
APPROVED BY	
HOR. SCALE	AS NOTED
RELEASED FOR CONSTRUCTION	
VERTICAL	NA
ISSUED FOR TENDER	17/01/09 LJV

ENGINEER'S SEAL	
L. JOY VIBERG	member no. 125
CONSULTANT PROJECT NUMBER	60321148

THE CITY OF WINNIPEG PUBLIC WORKS DEPARTMENT	
Waverley Street Underpass at CN Mile 3.89 Rivers Sub Contract 2: Underpass Structure, Railworks, Roadworks, Land Drainage Sewer, Pumping Station and Landscaping Works	CITY DRAWING NUMBER U-239-2016-C2-LS-017 SHEET 017 OF 021 CONSULTANT DRAWING NUMBER C2-LS-017
ENLARGEMENTS	

APEGM
Certificate of Authorization
UMA Engineering Ltd. (MB)
No. 256 Date: 17/01/09

PA_60321148_900-Work\910-CAD\20-SHEETS\163353-C2-CON-LS-ENLARGEMENTS.dwg