




1
L4 **Bunker Detail Section**
Scale: 1 : 24

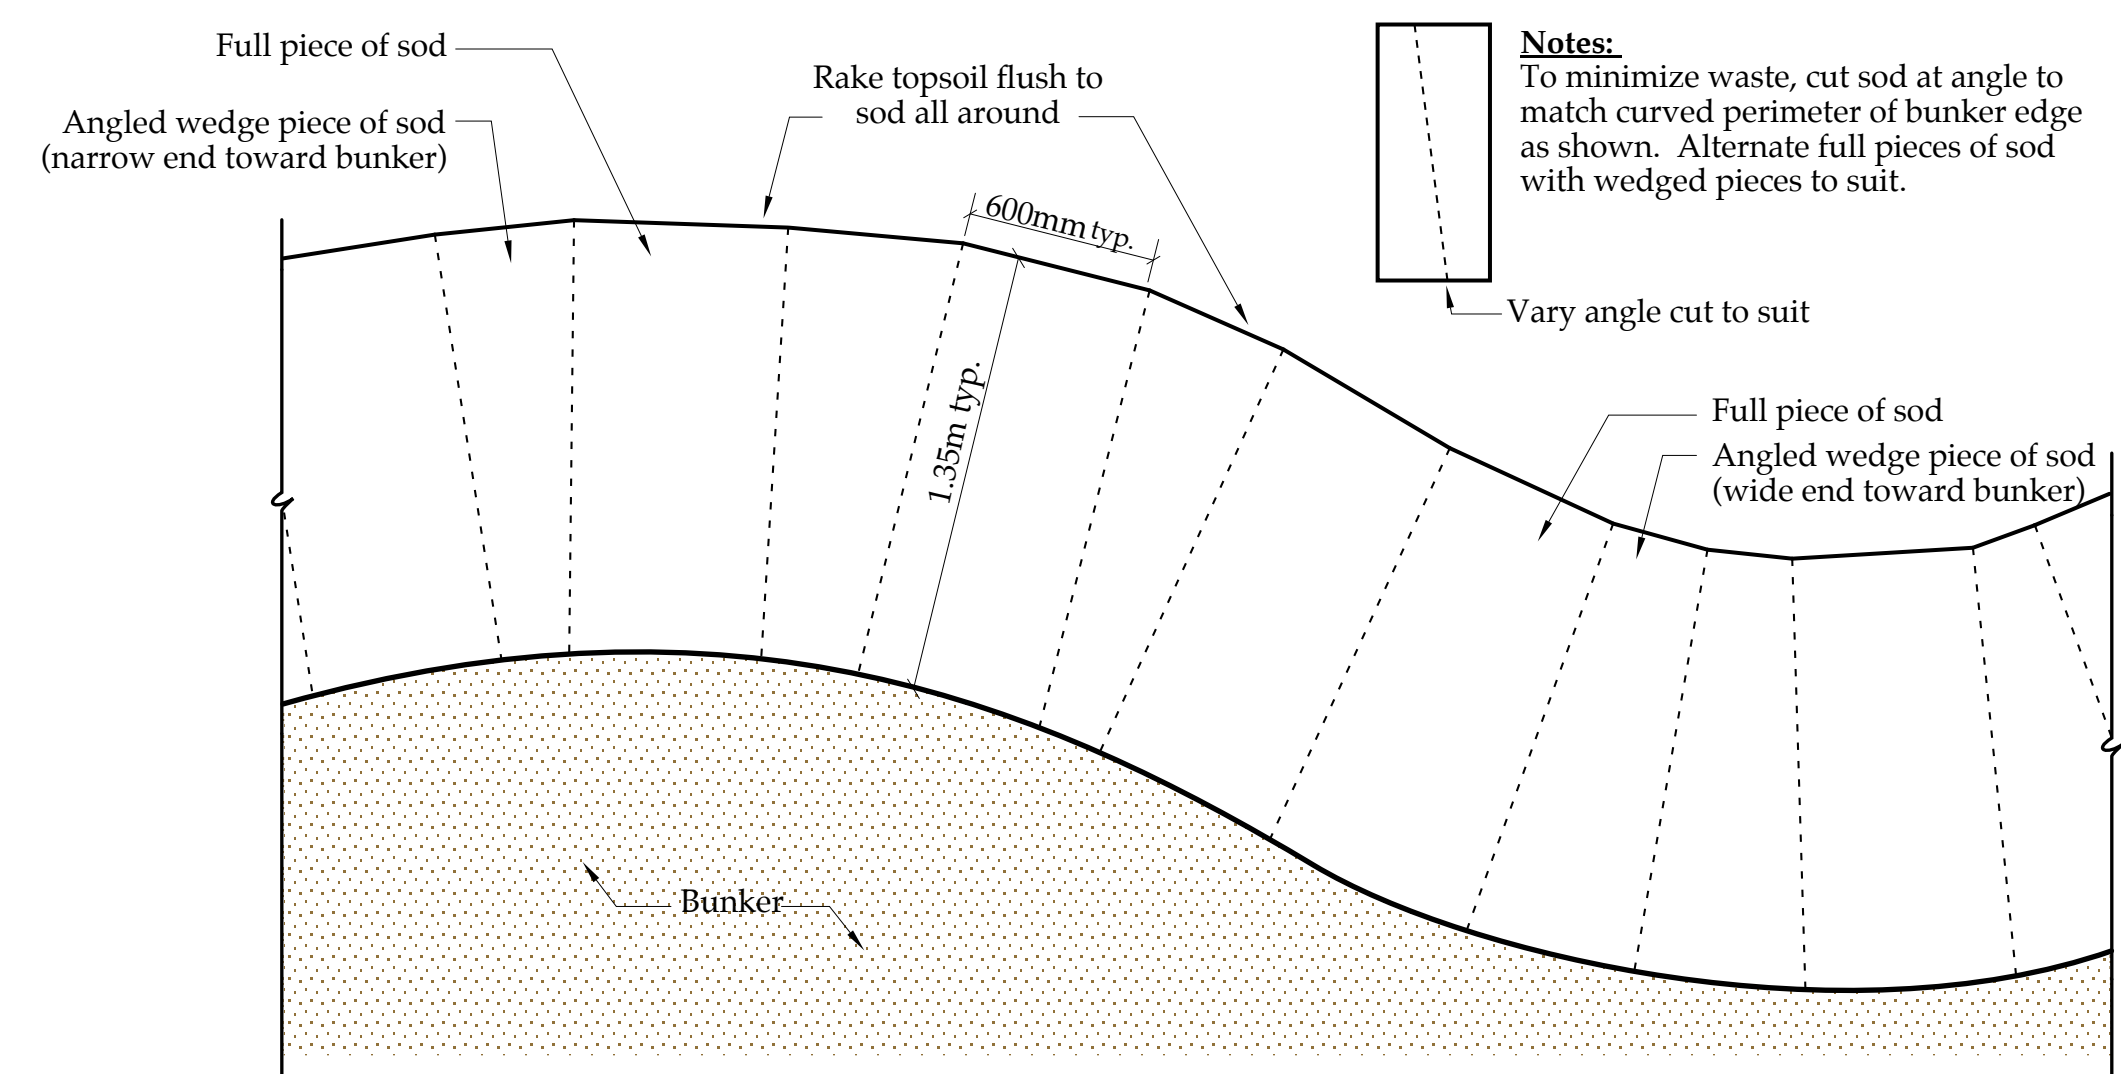

2
L4 **Bunker Sodding Detail Plan**
Scale: 1 : 24

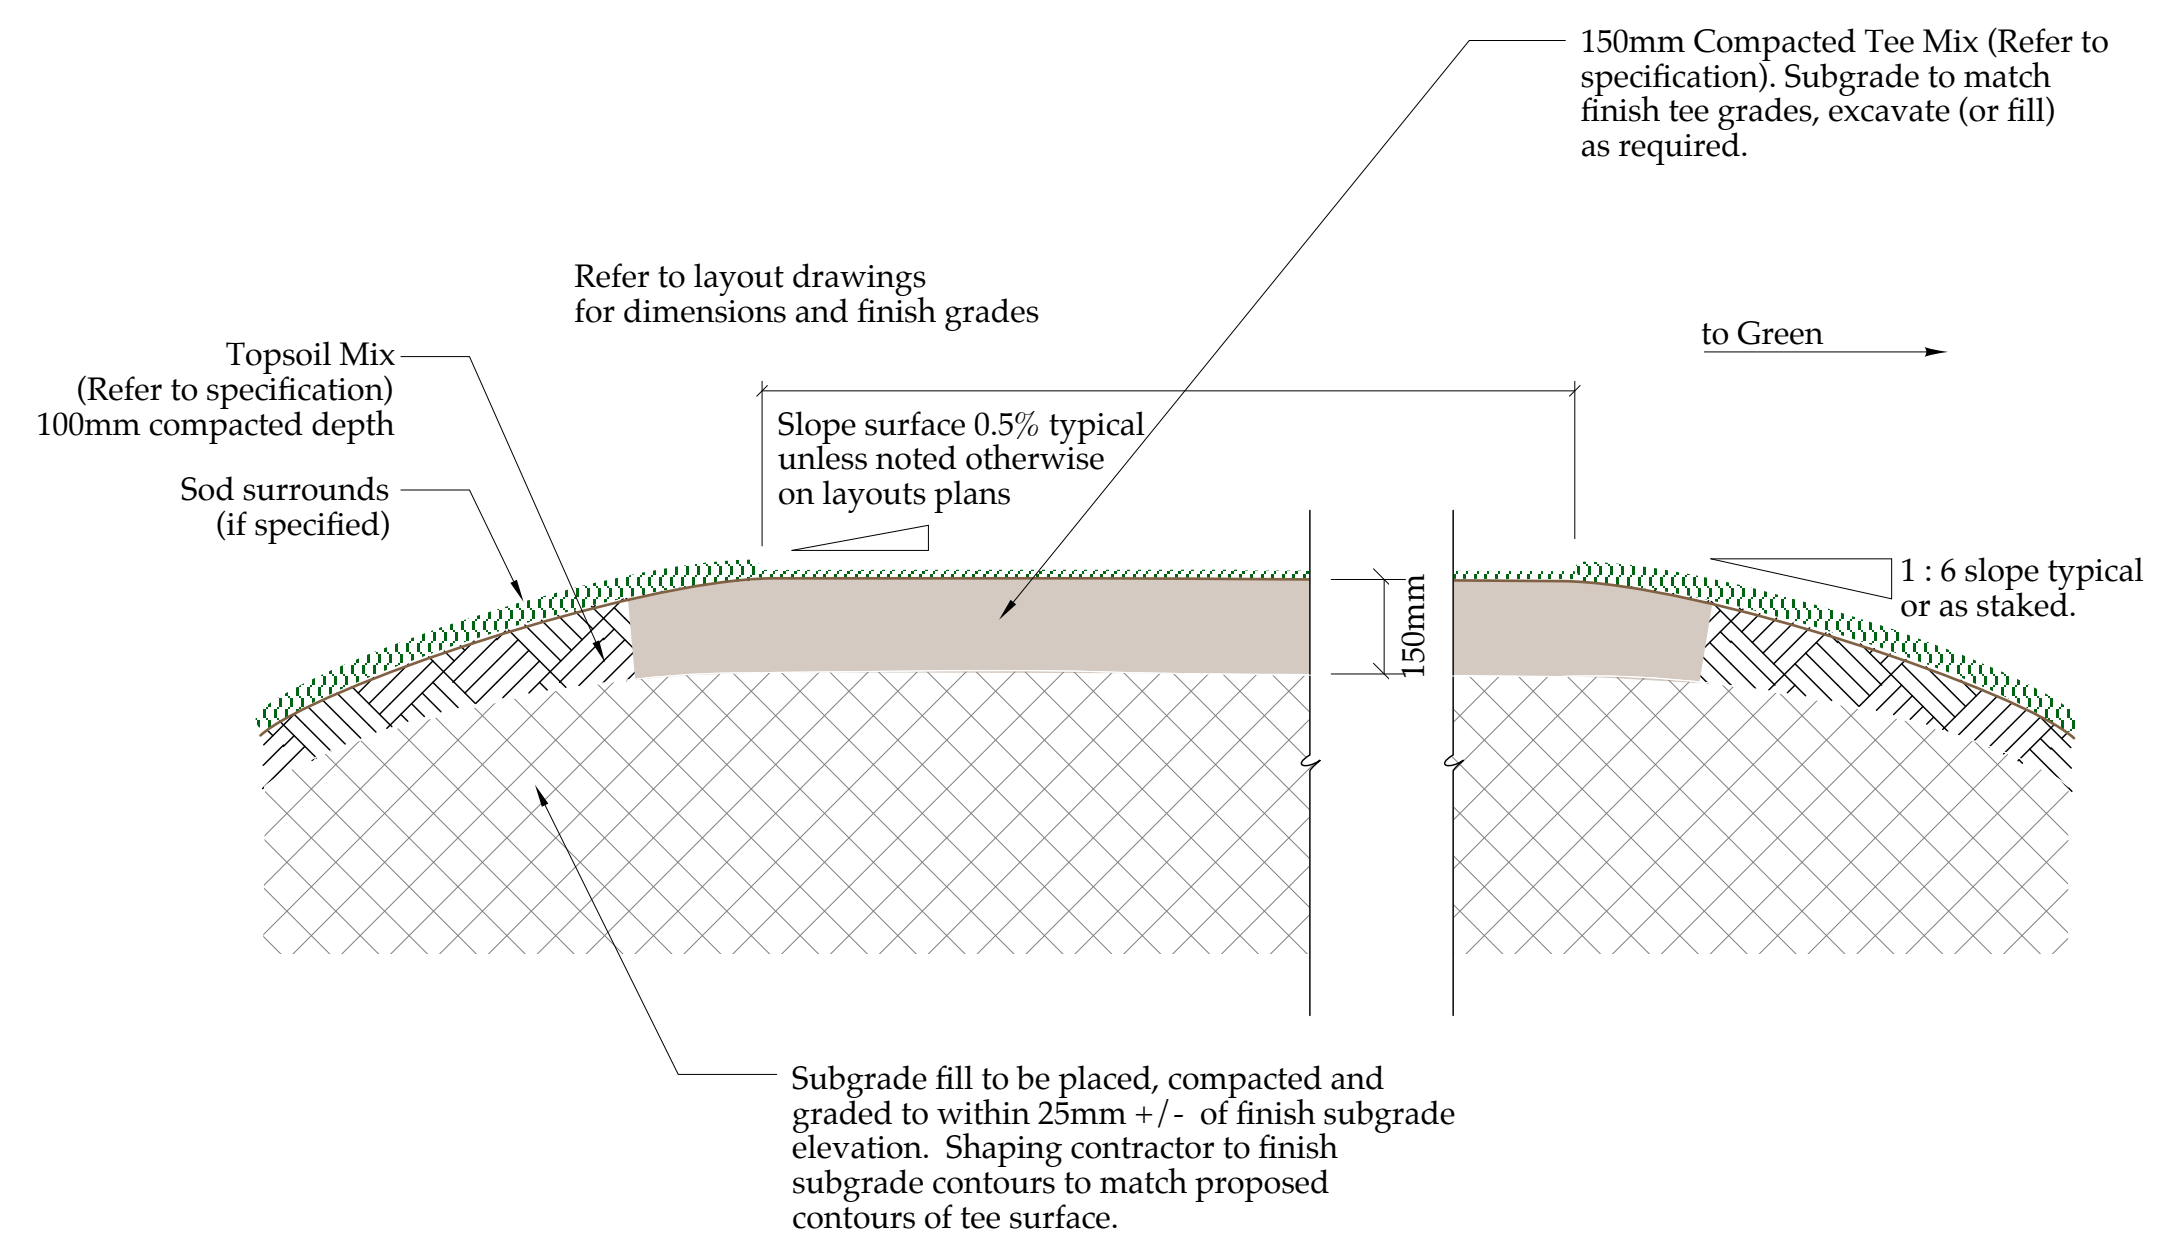

3
L4 **Tee Construction Detail Section**
Scale: 1 : 12

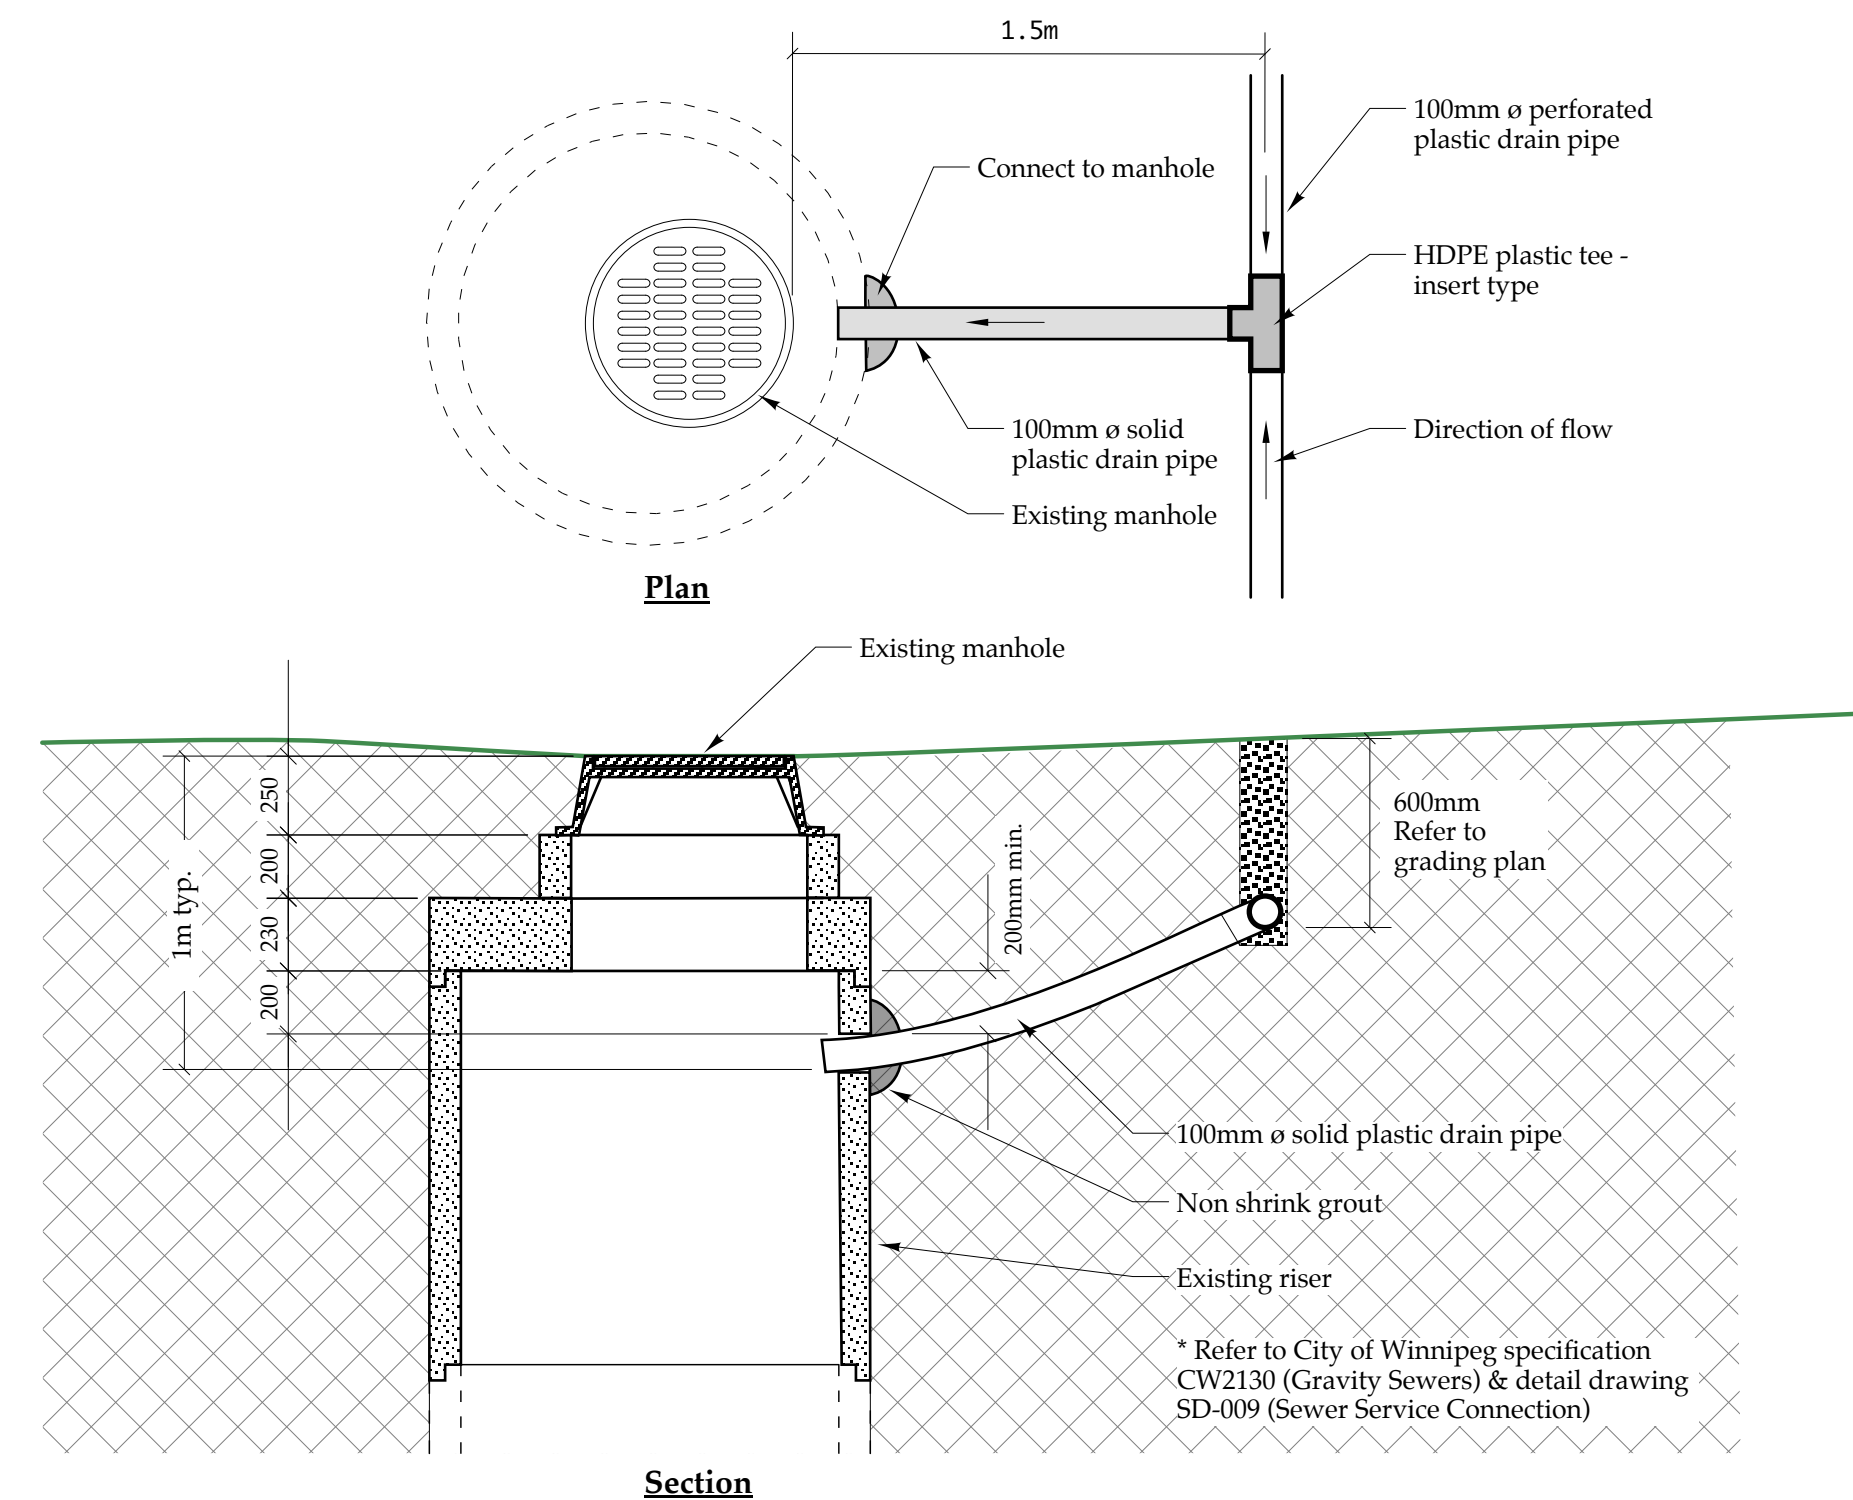

4
L4 **Manhole Tie-in Detail**
Scale: 1 : 24

GRANT GOLF

Golf Course Planning • Design • Construction Management
162 Woodfield Bay, Winnipeg, Manitoba R3R 3B1
Ph: (204) 229-2419 • Email: grantgolf@mac.com

Project: **Windsor Park / Kildonan Park Golf Course**
10 Des Meurons St. / 2021 Main St., Winnipeg, MB.
Drawing Title: **Construction Details**

Notes:
Bid Opportunity 511-2016

Scale: As specified
North:
Drawn: TK
Checked: DG
Proj. No.: 16.09

Date: Apr. 11, 2016
Revisions: July 5, 2016

Drawing No.: **L4**