


KEYNOTES:

- 1. EXISTING PROBE TO BE RELOCATED & RETAGGED. SEE DRAWING D-1001 FOR NEW LOCATION.
- 2. EXISTING OPENING FOR INSTRUMENTATION TO BE SEALED WITH BLIND FLANGE.
- 3. EXISTING TRANSMITTER TO BE RELOCATED & RETAGGED. SEE DRAWING D-1001 FOR NEW LOCATION.

AS-CONSTRUCTED DIMENSIONS, MEASUREMENTS AND OTHER DETAILS CONTAINED IN THIS RECORD DRAWING HAVE BEEN OBTAINED BY AECOM CANADA LTD. ("AECOM") FROM VARIOUS SOURCES. SUCH INFORMATION REPRESENTS THE BEST INFORMATION AVAILABLE TO AECOM AT THE TIME OF PREPARATION OF THIS RECORD DRAWING. AECOM DOES NOT IN ANY WAY REPRESENT OR WARRANT THAT SUCH INFORMATION IS ACCURATE AND ASSUMES NO RESPONSIBILITY FOR ANY ERRORS OR OMISSIONS CONTAINED THEREIN.

PROCESS TANKS - UPPER LEVEL PARTIAL PLAN SCALE: 1:100

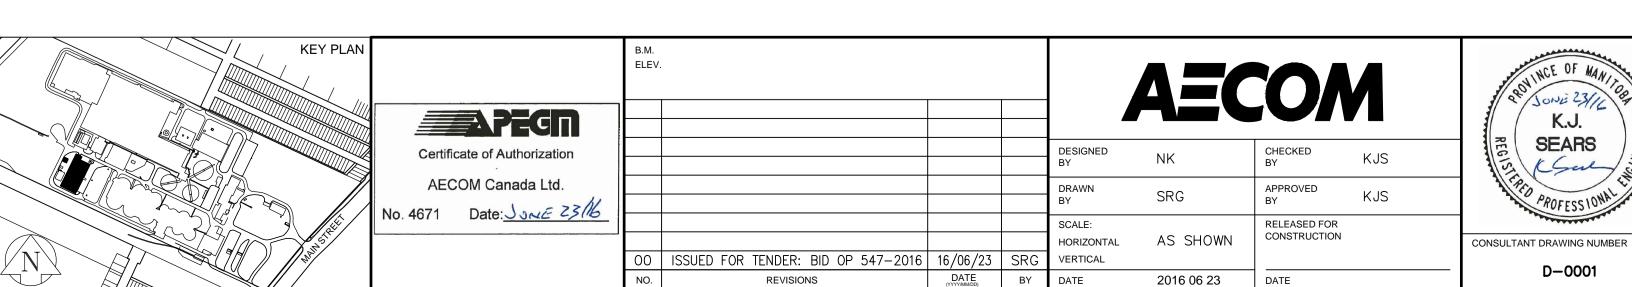

Winnipèg

THE CITY OF WINNIPEG

WATER AND WASTE DEPARTMENT **ENGINEERING DIVISION**

2016 NEWPCC SBR UPGRADES **PROCESS** INSTRUMENT MODIFICATIONS

PLANS & DETAILS CITY DRAWING NUMBER SHEET 8 OF 15 1-0101C-P0049-001-00

FILE PATH: P:\60338393\900-Work\910-CAD\20-SHEETS
FILE NAME: 60338393-SHT-30-0000-D-0001.dwg

BID OPPORTUNITY: 145-2016