



Elevation C - EAST

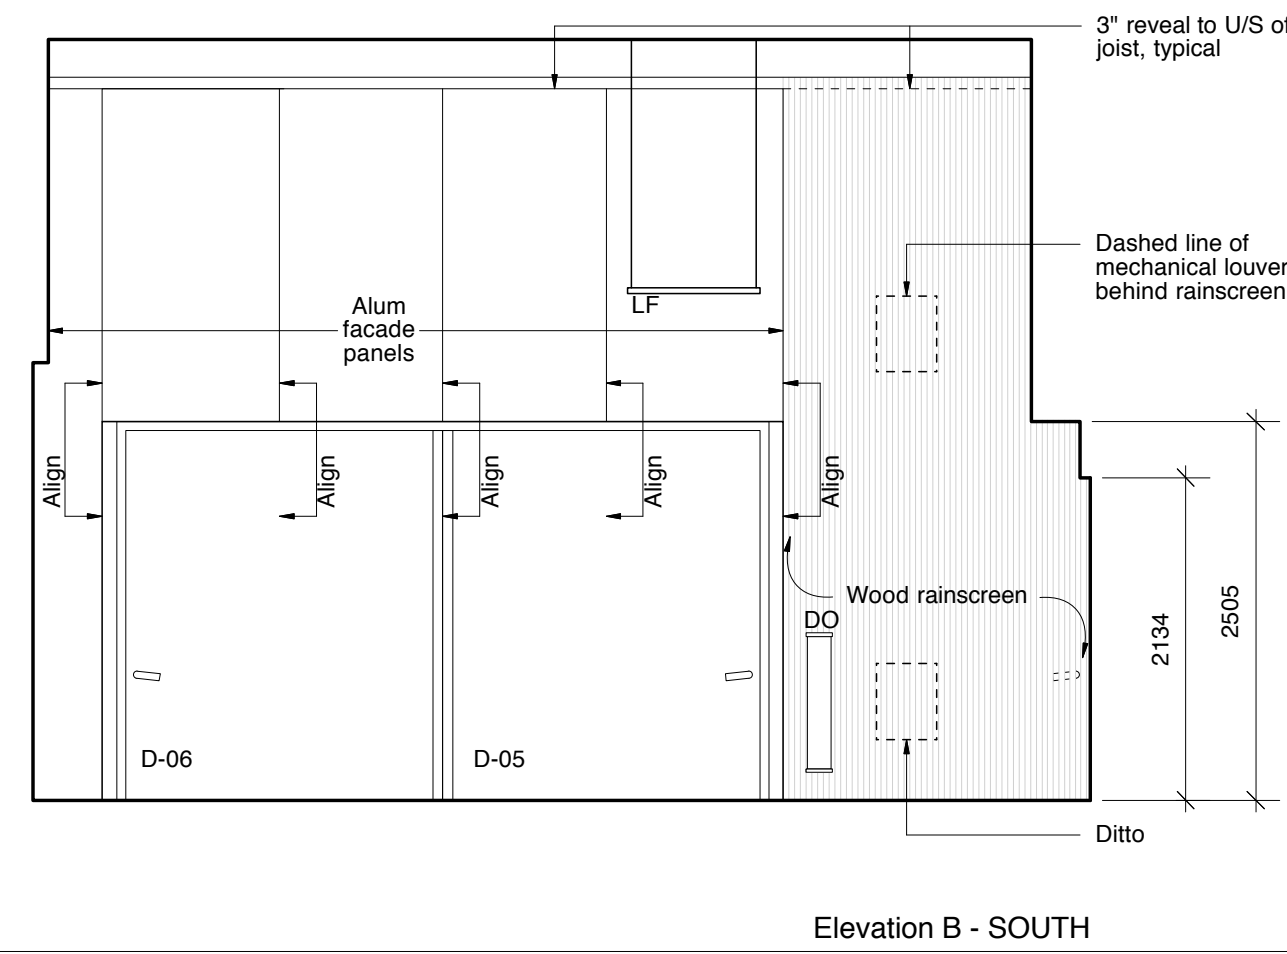


Elevation B - SOUTH

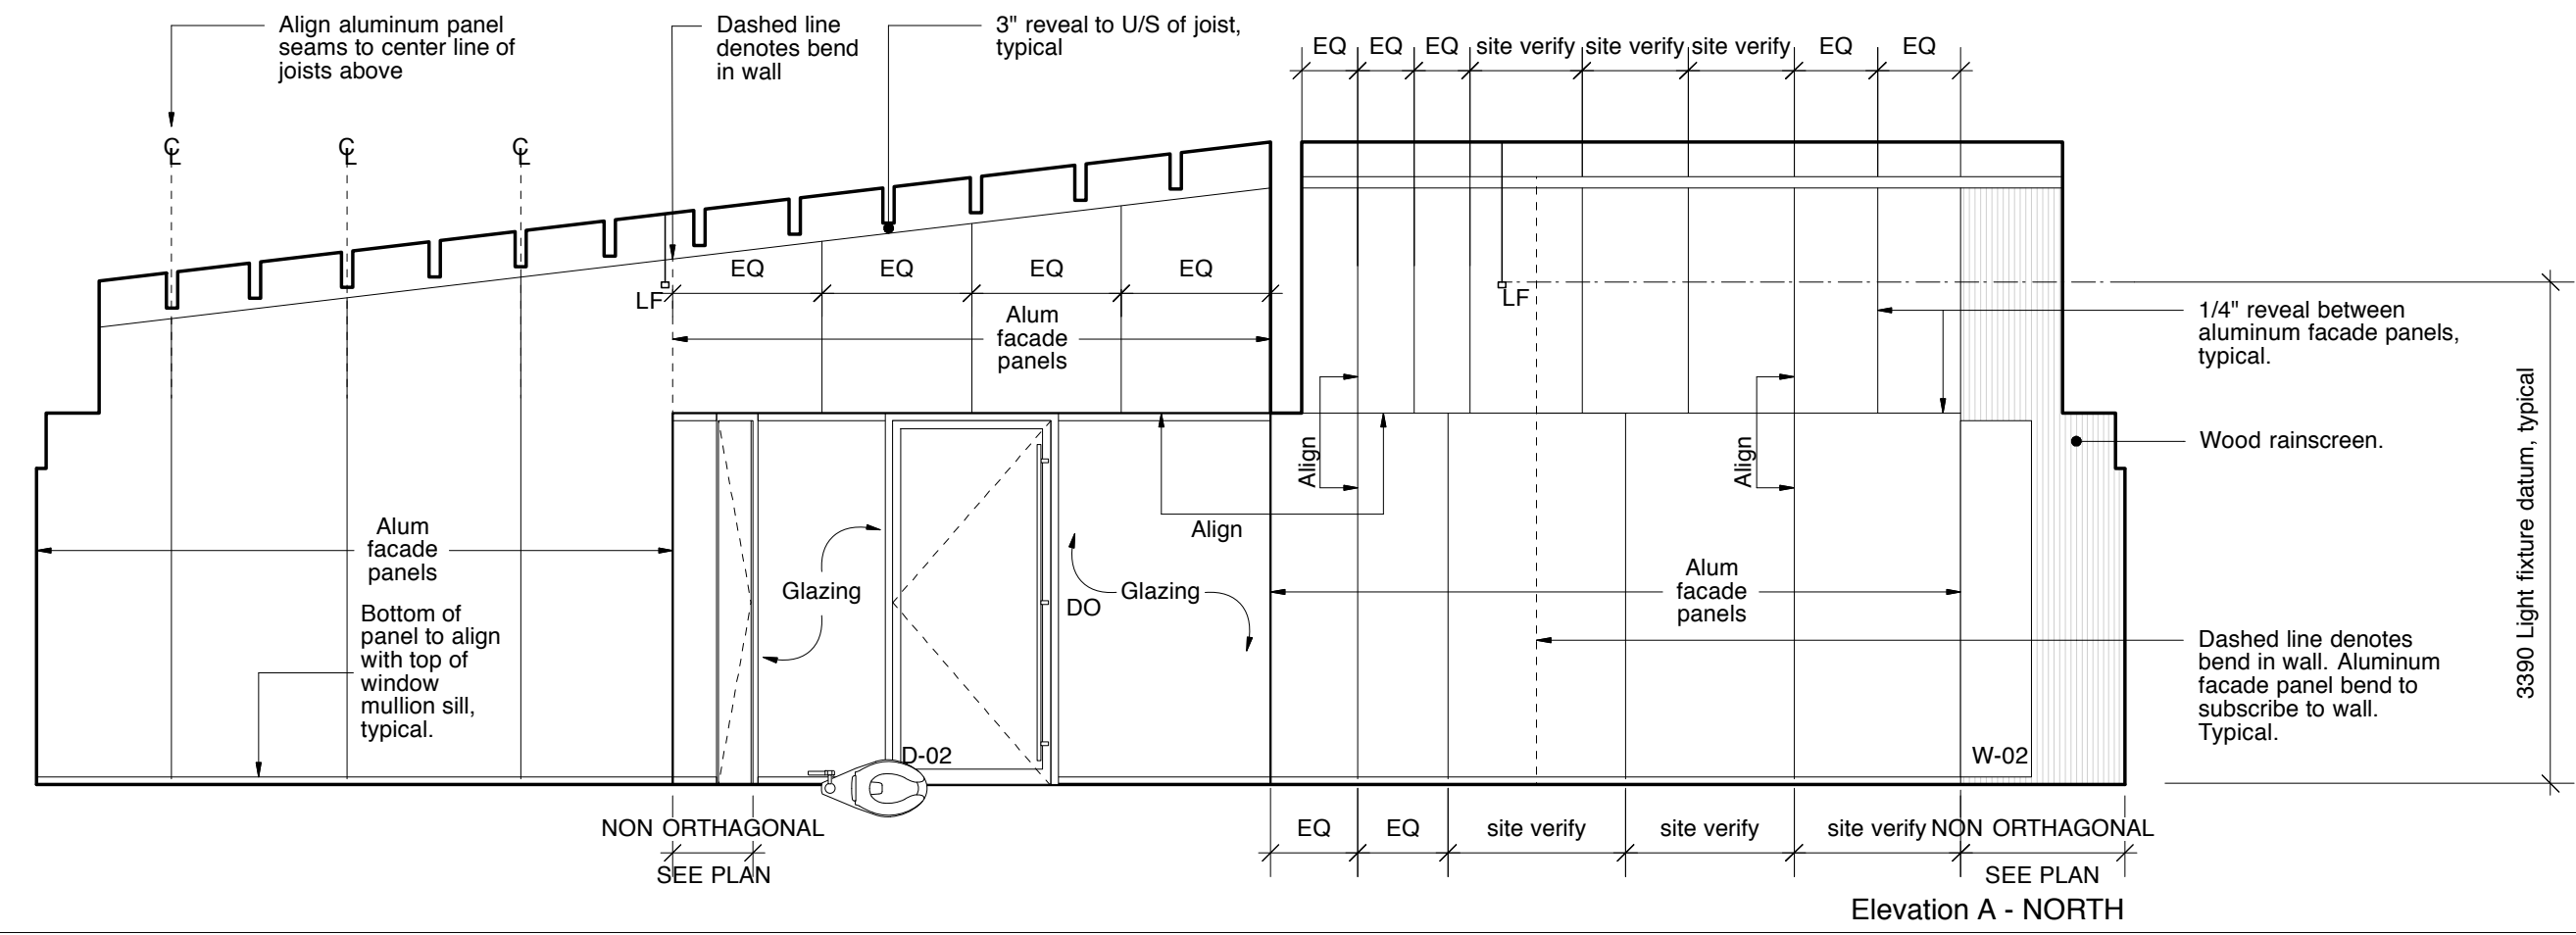


Elevation A - NORTH


1 Covered Patio  
 A-11 1:50

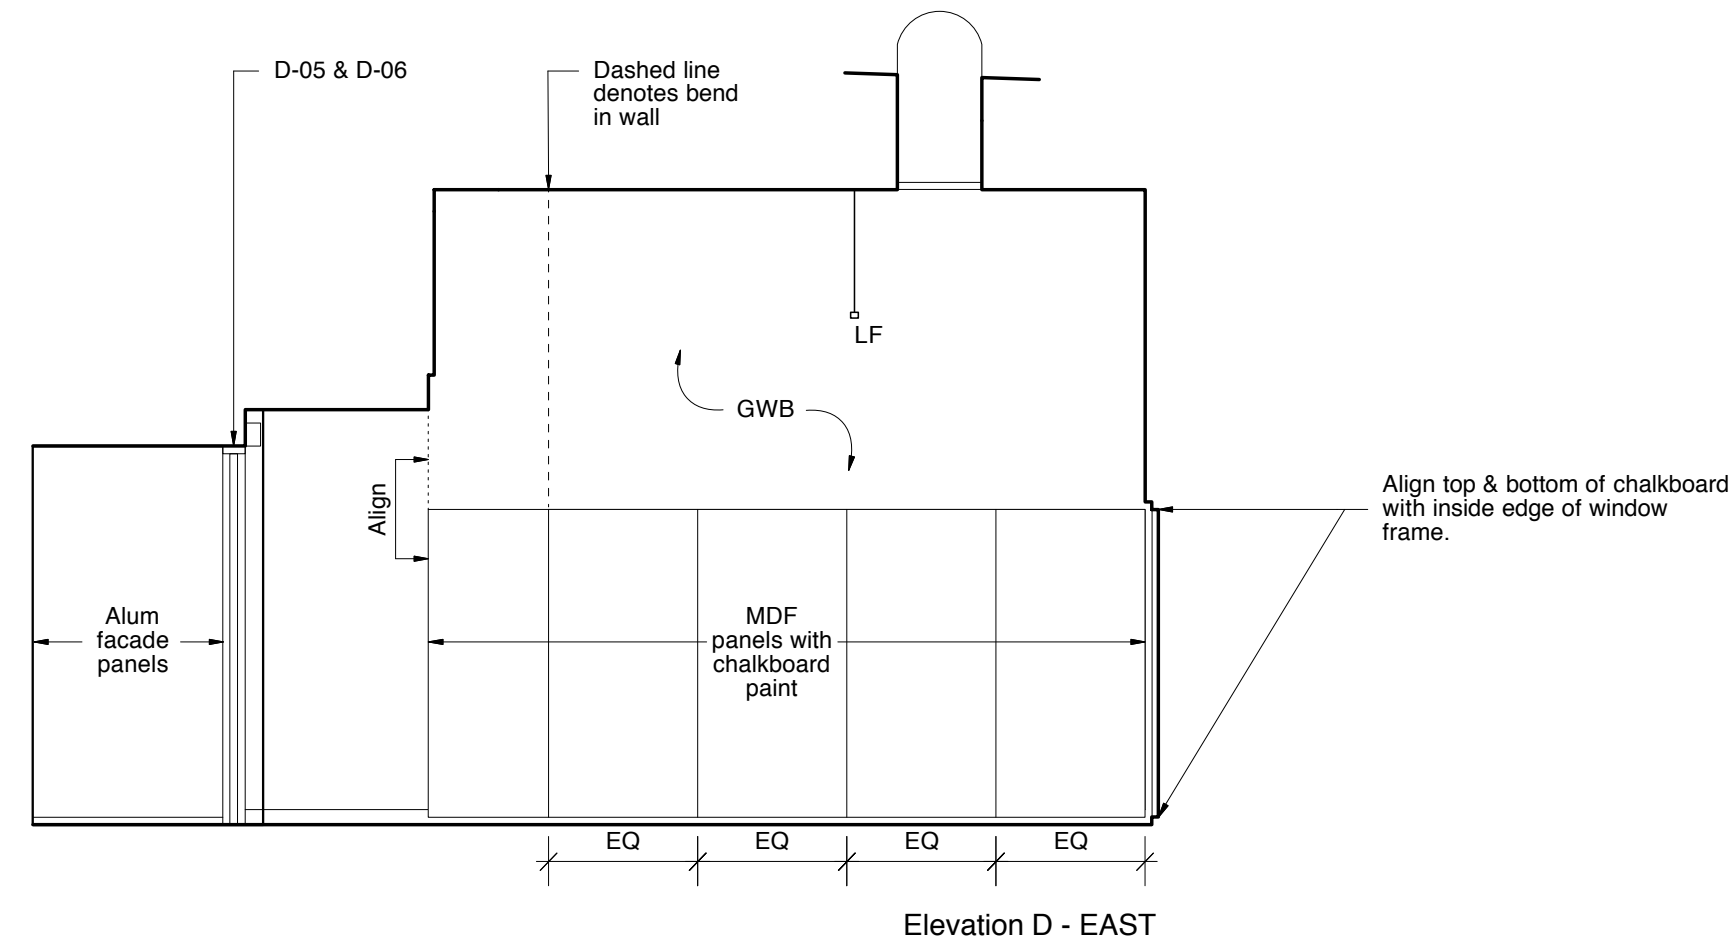


Elevation D - EAST

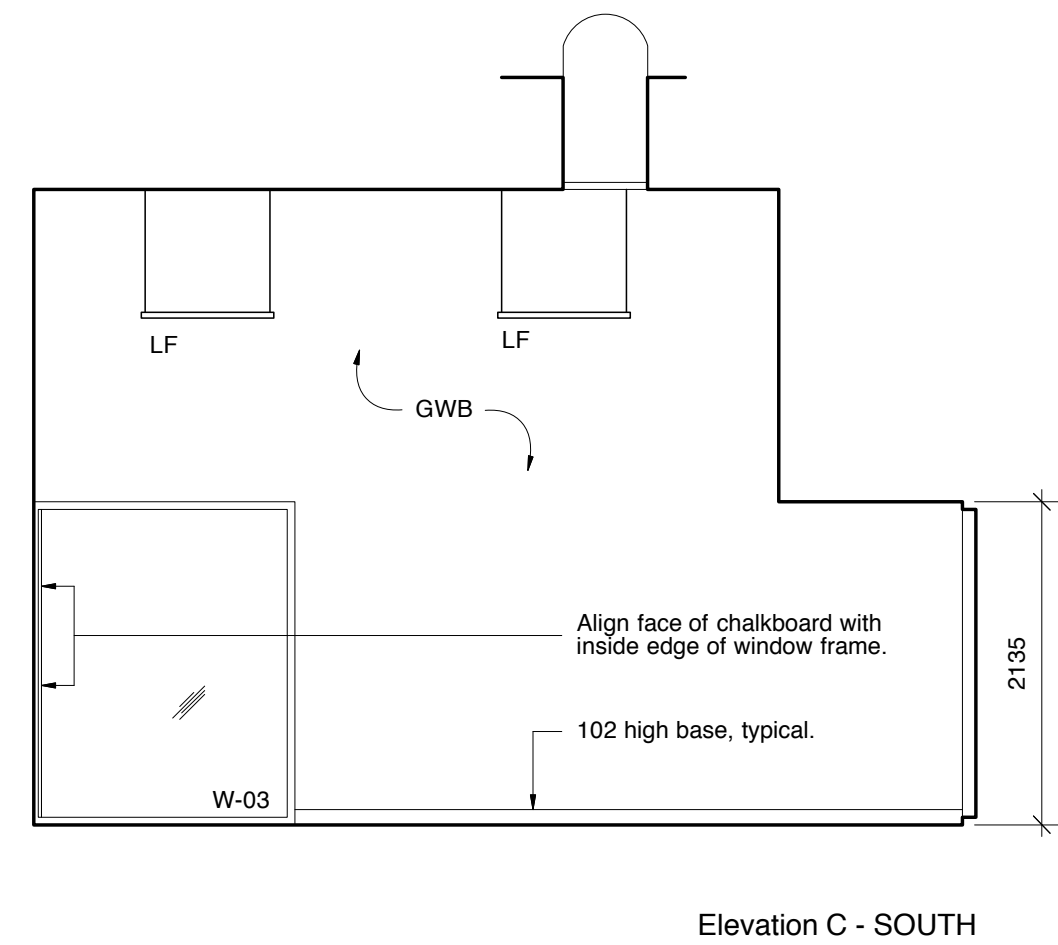

Elevation C - SOUTH

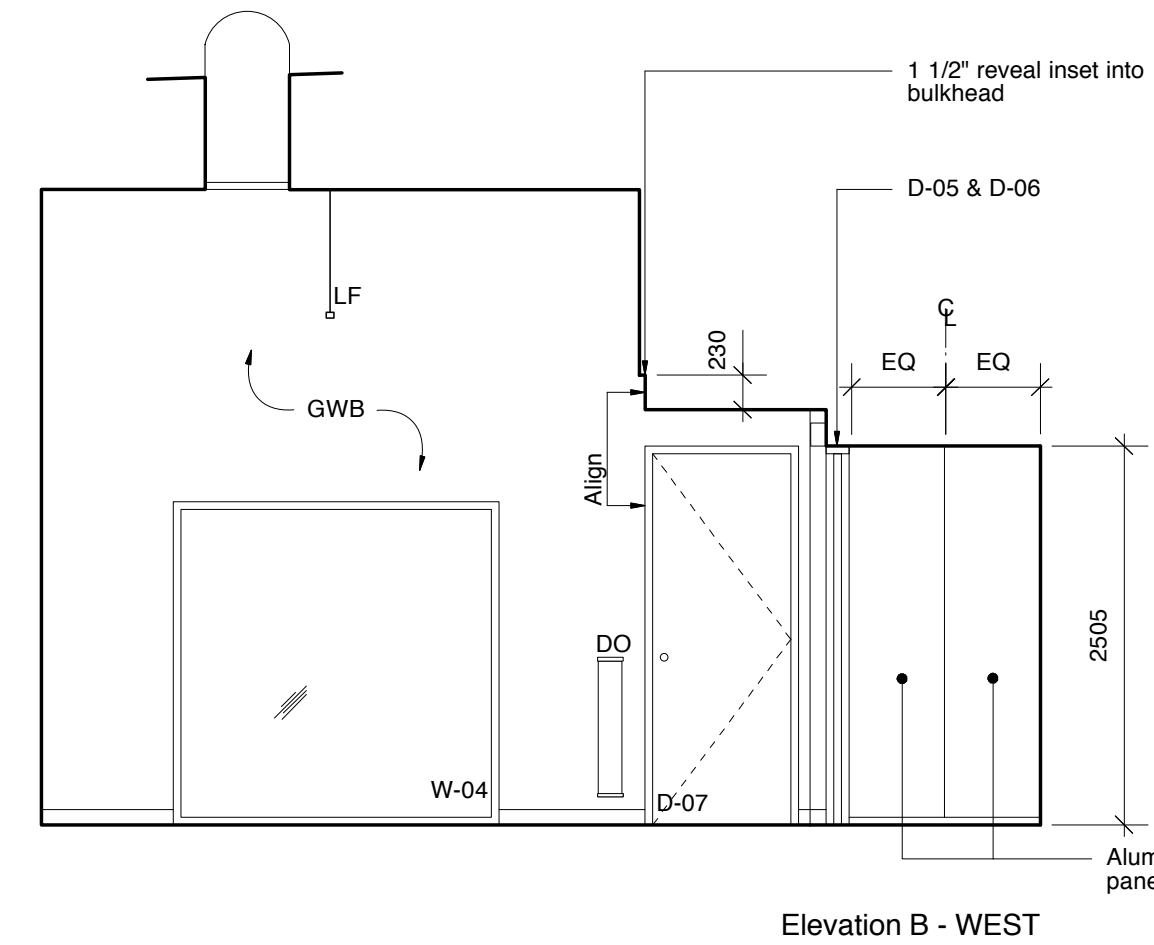


Elevation B - WEST

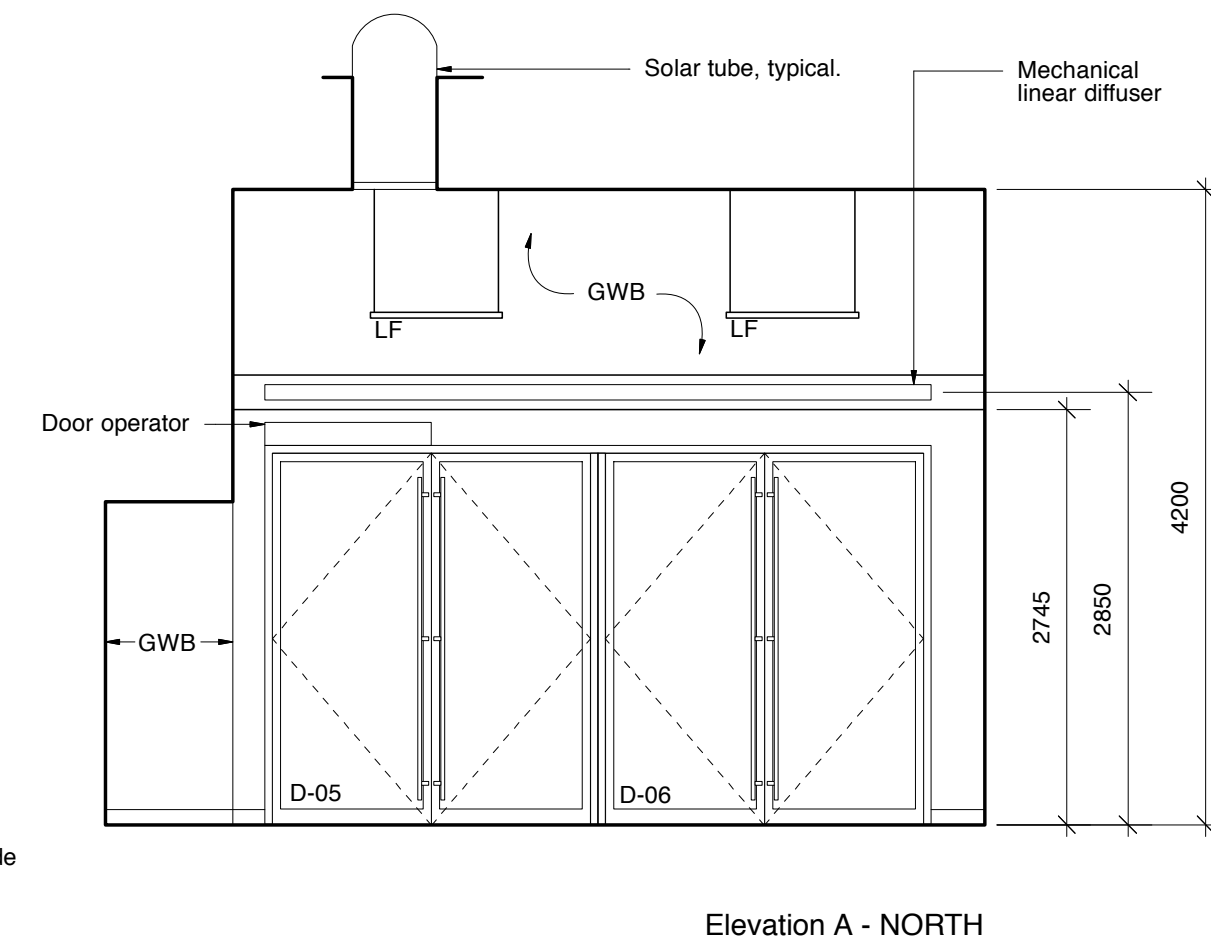


Elevation A - NORTH

2 Multipurpose Room  
 A-11 1:50

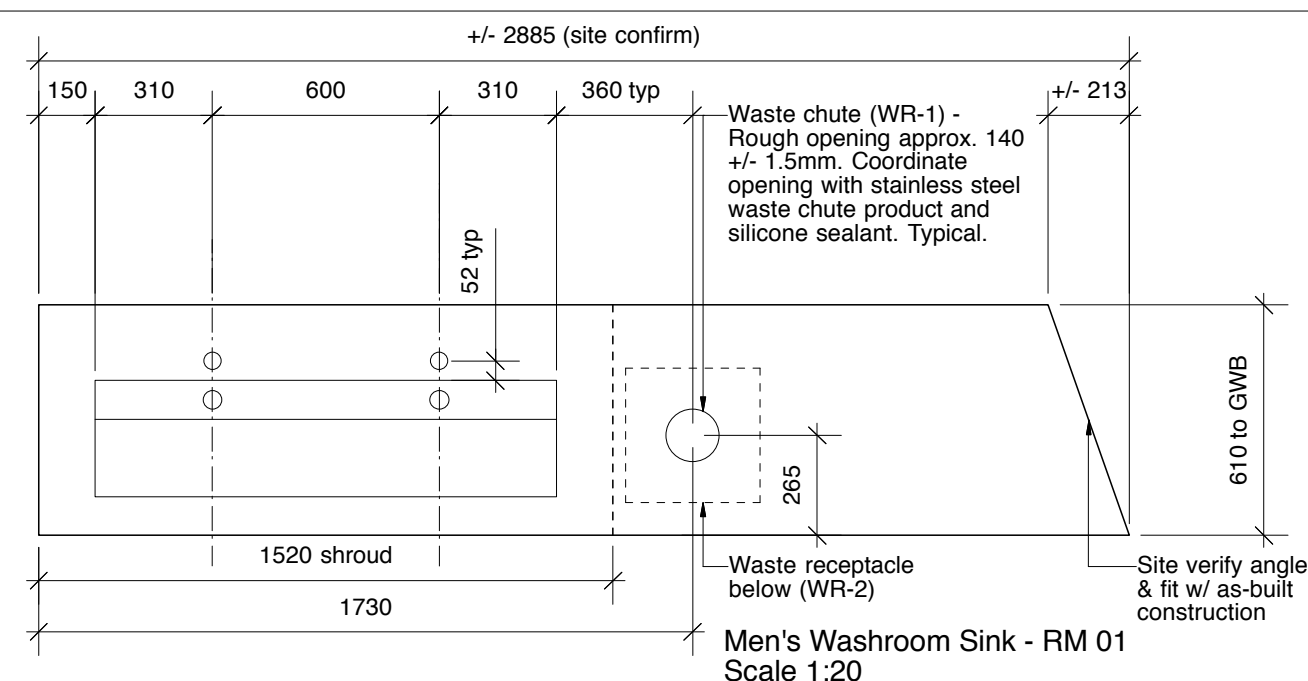


Men's Washroom Sink - RM 01  
 Scale 1:20

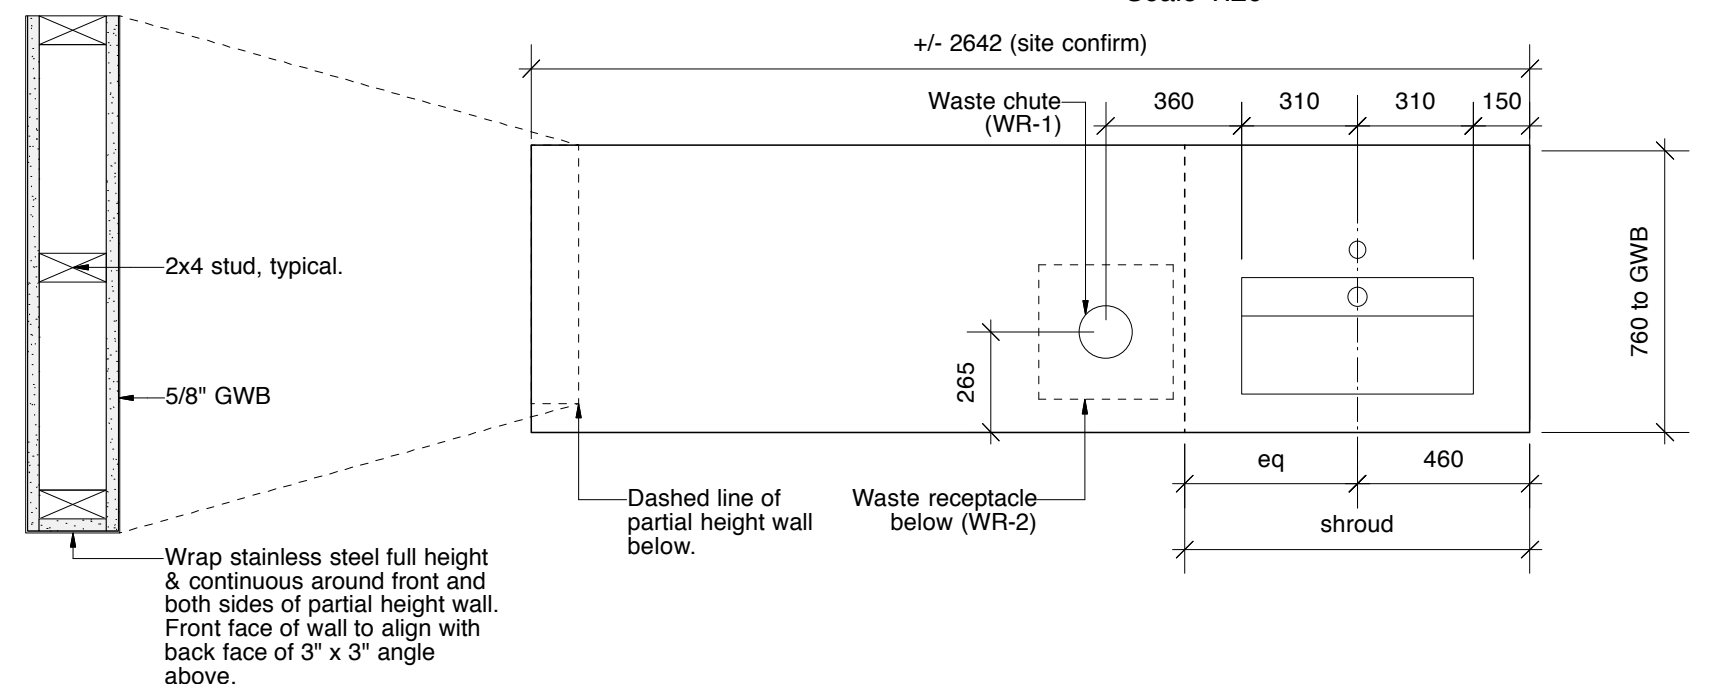


UTR Partial Height Wall @ Sink - RM 02  
 Scale 1:10

UTR Sink - RM 02  
 Scale 1:20

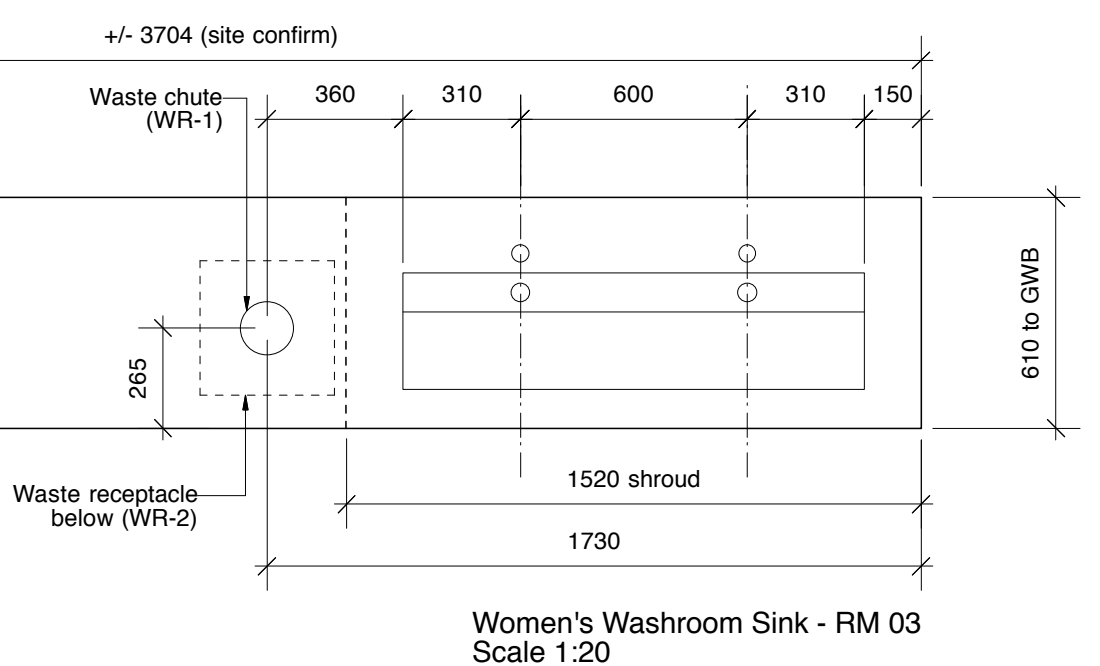


Women's Washroom Sink - RM 03  
 Scale 1:20

5 Stainless Steel Lavatories  
 A-11 1:50

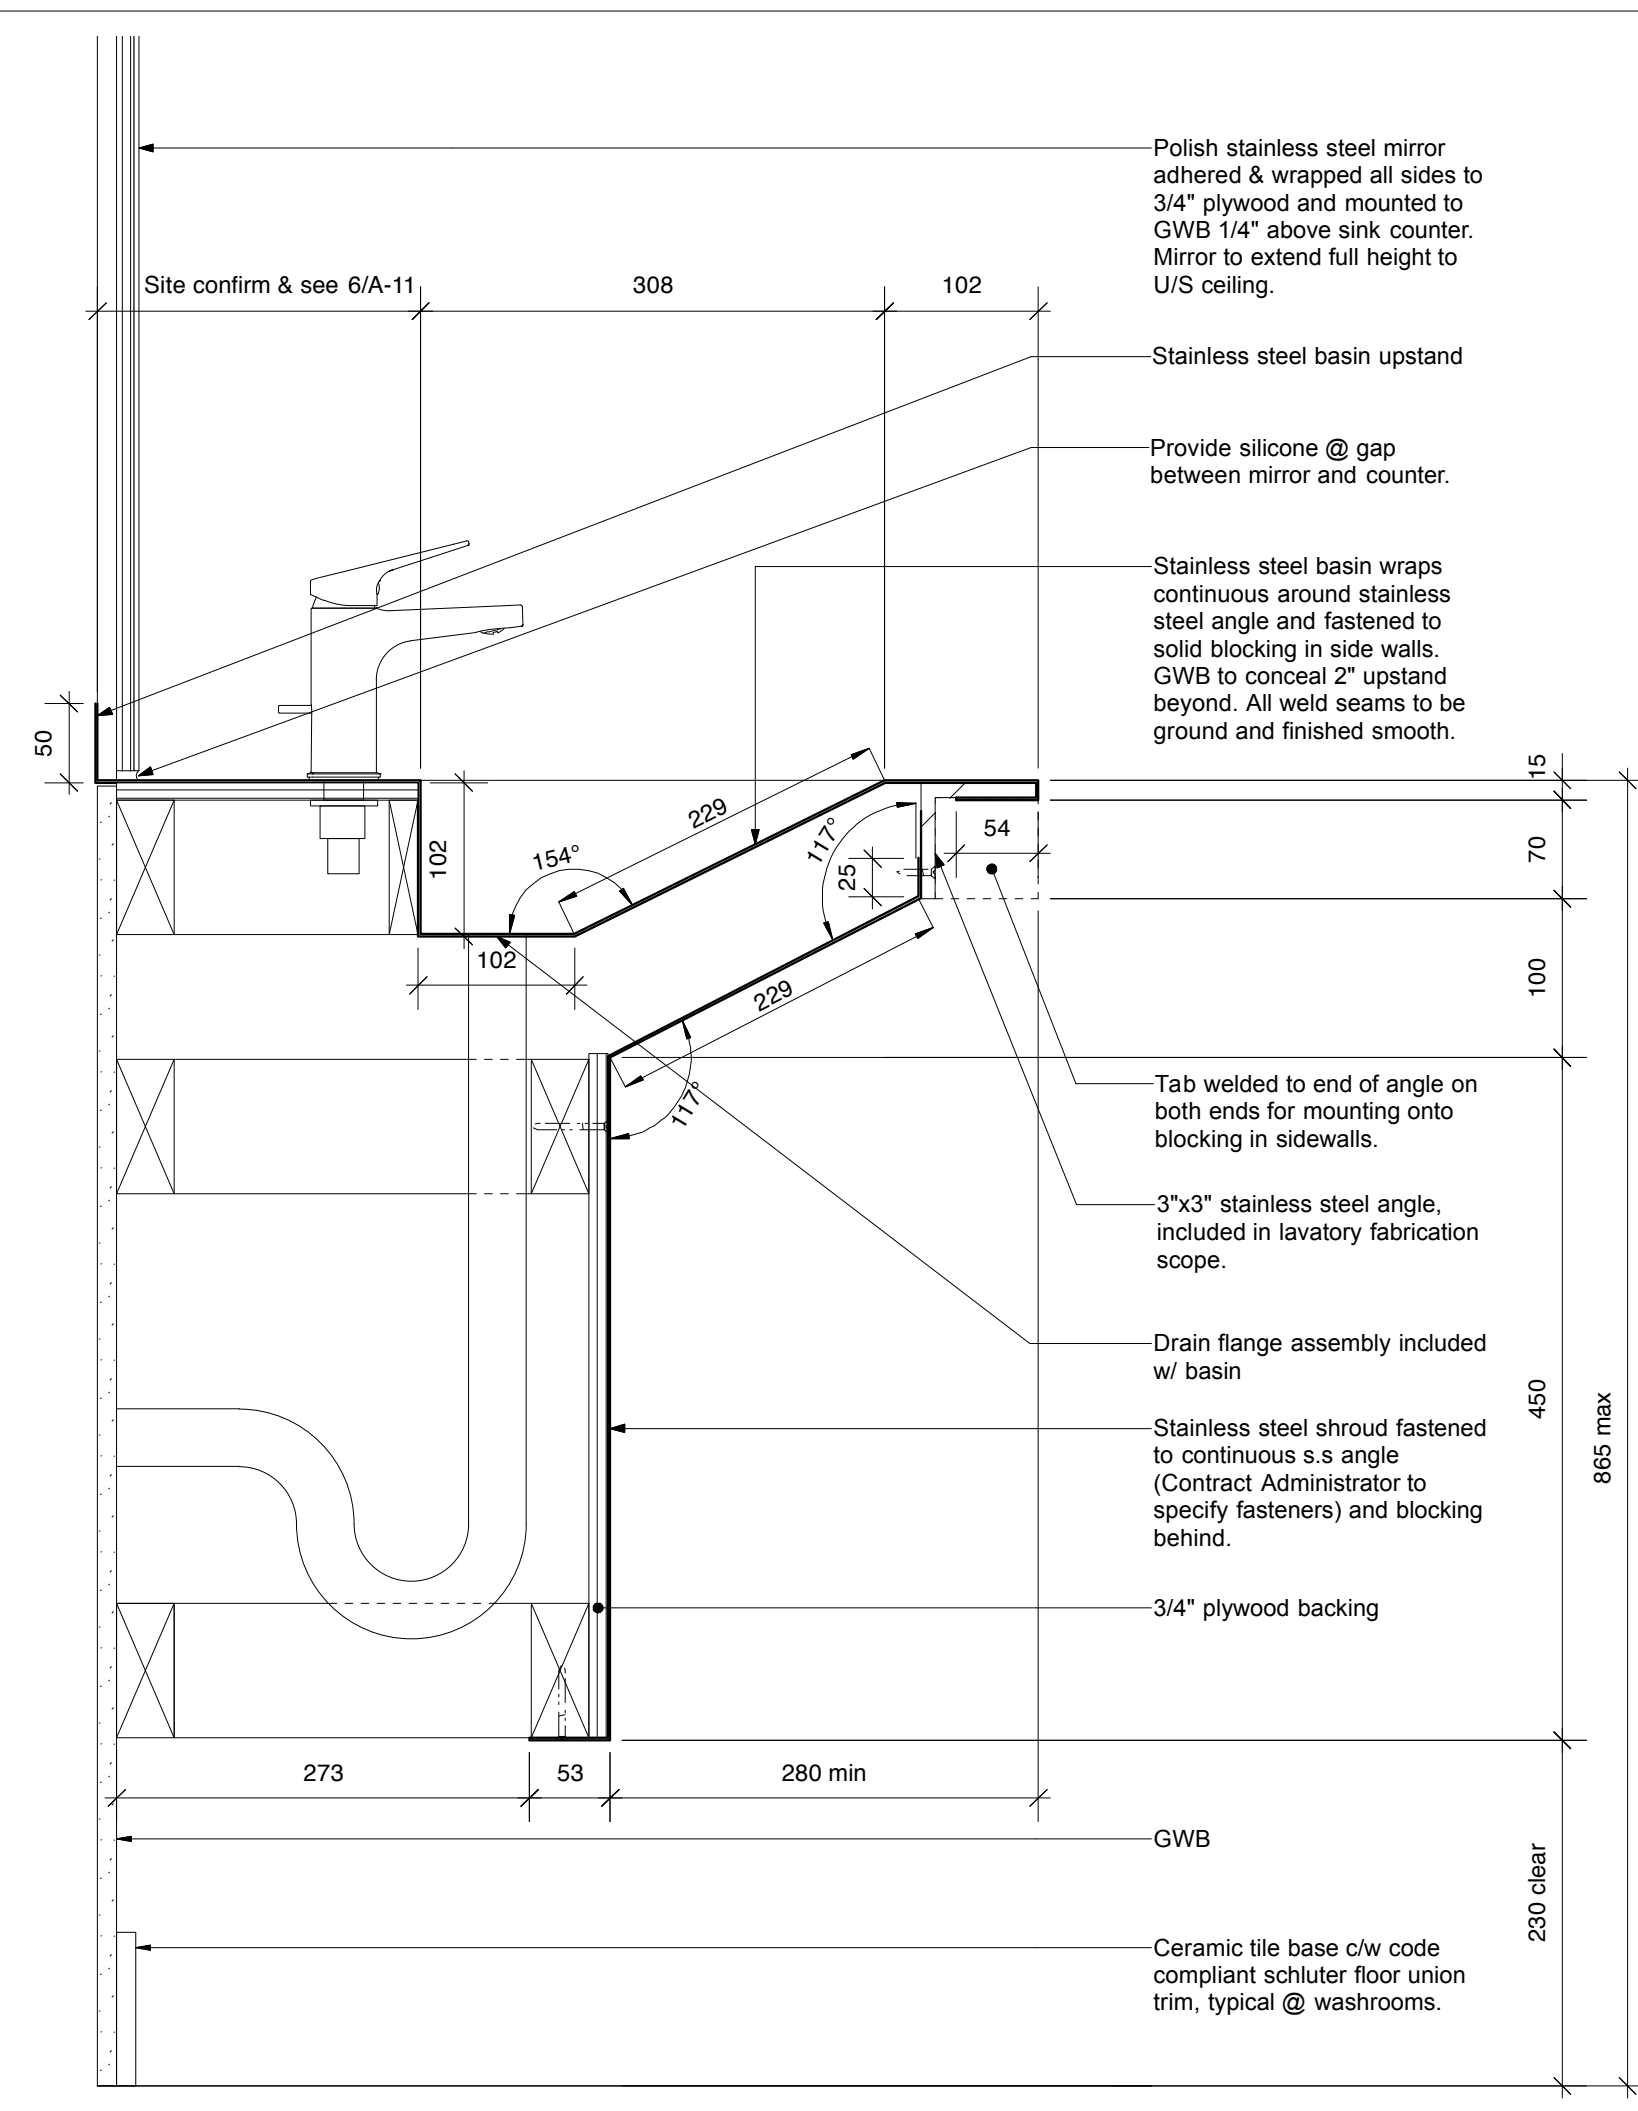

5 Typical Lavatory Section Detail  
 A-11 1:50

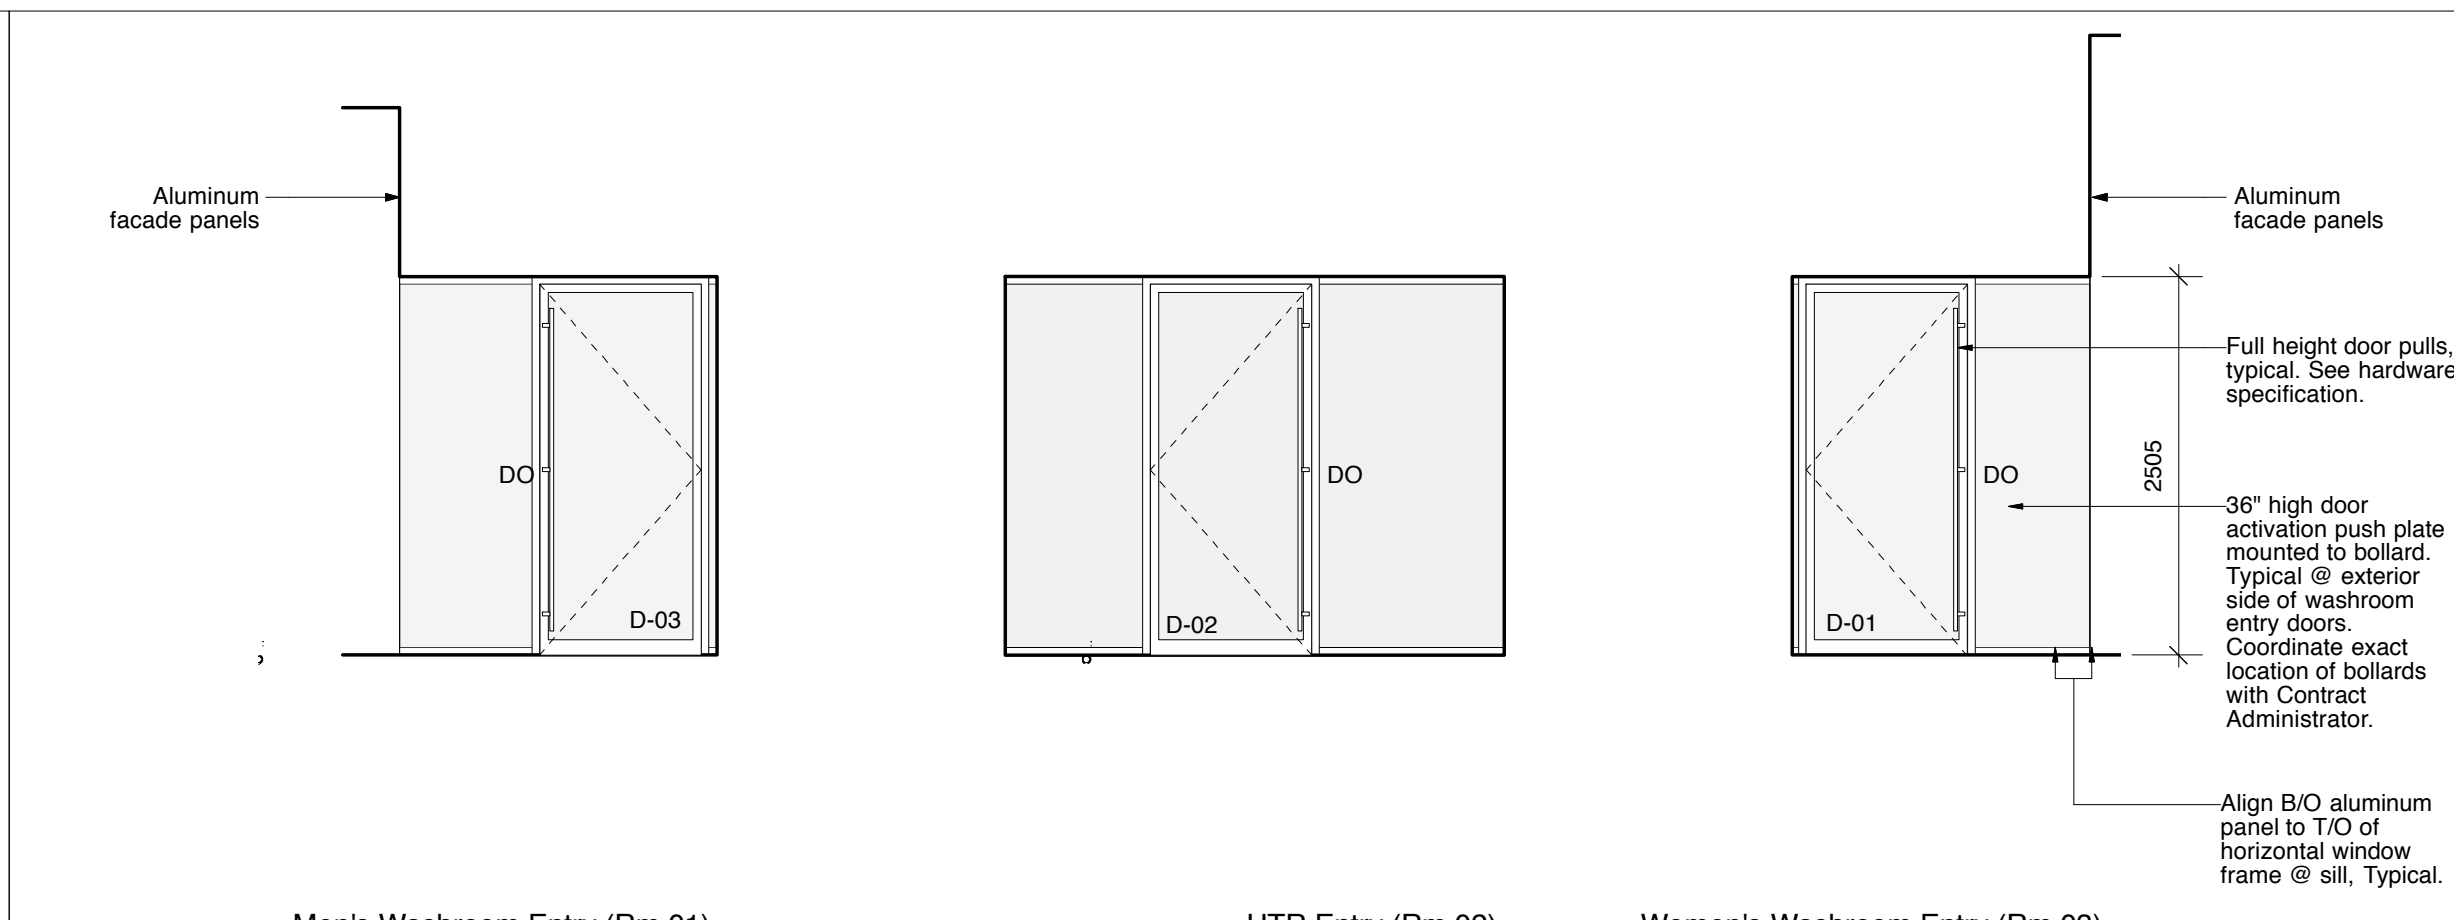

3 Washroom Entrances  
 A-11 1:50

No.	Room Name	Floors		Walls								Ceilings		
		Material	Base	North	Finish	West	Finish	South	Finish	Material	Finish	Height	Material	Finish
RM 01	Men's Washroom	CONC	CT	GWB	PNT	GWB	PNT	GWB	PNT	GWB	PNT	2505 & 2745	GWB	PNT
RM 02	UTR	CONC	CT	GWB	PNT	GWB	PNT	GWB	PNT	GWB	PNT	2505 & 2745	GWB	PNT
RM 03	Women's Washroom	CONC	CT	GWB	PNT	GWB	PNT	GWB	PNT	GWB	PNT	2505 & 2745	GWB	PNT
RM 04	Mechanical Room	CONC	RB	GWB	PNT	GWB	PNT	GWB	PNT	GWB	PNT	2505	GWB	PNT
RM 05	Covered Patio	CONC	-	WD	PNT	WD	PNT	WD	PNT	WD	PNT	-	WD	PNT
RM 06	Multipurpose Room	CONC	RB	GWB	PNT	GWB	PNT	GWB	PNT	GWB	PNT	4200	GWB	PNT
RM 07	Closet	CONC	RB	GWB	PNT	GWB	PNT	GWB	PNT	GWB	PNT	4200	GWB	PNT

Notes:  
 1. Rm 05 (Covered Patio) refers to exposed p.t. framing & furring, truss, joist and U/S roof deck. Wood rainscreen slats are a separate finish specification.

4 Finish Schedule  
 A-11 1:50

This drawing must not be scaled. The contractors shall verify all dimensions and other data on site prior to commencement of work. Discrepancies, errors, and omissions are to be reported to the Architect prior to proceeding with the Work.  
 Drawings and specifications as instruments of service are the property of the Architect, the copyright in the same being reserved to him.  
 No reproduction or revision to these drawings may be made without the permission of the Architect, and when made, must bear his name. All prints to be returned to the Architect upon request.

Project  
 Crescent Drive Park Pavilion

Drawing  
 Interior Elevations

Drawn By  
 MJK  
 Scale  
 As Noted

Reviewed By  
 PS  
 Drawing No.  
 A-11

Date  
 January 2016

Project No.  
 1448

Revision No.  
 0