




THE CITY OF WINNIPEG PUBLIC WORKS DEPARTMENT ENGINEERING DIVISION

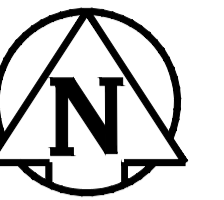


PROVINCE OF MANITOBA / CITY OF WINNIPEG
2016 LOCAL STREET RENEWAL PROGRAM

CONSTRUCTION AREA

BID OPPORTUNITY NO. 64-2016

<u>STREET NAME</u> <u>SHEET NO.</u>	<u>STATION</u>	<u>DWG. NO.</u>
AIKINS STREET ATLANTIC AVENUE TO CARRUTHERS AVENUE		
1 OF 13	STA 0+91 TO 2+00	SE-16-01
2 OF 13	STA 2+00 TO 3+15	SE-16-02
3 OF 13	STA 3+15 TO 4+57	SE-16-03
POWERS STREET BURROWS AVENUE TO REDWOOD AVENUE		
4 OF 13	STA 0+95 TO 2+25	SE-16-04
5 OF 13	STA 2+25 TO 3+49	SE-16-05
POWERS STREET CARRUTHERS AVENUE TO SMITHFIELD AVENUE		
6 OF 13	STA 0+94 TO 2+00	SE-16-06
7 OF 13	STA 2+00 TO 3+46	SE-16-07
CARRUTHERS AVENUE ARLINGTON STREET TO PARR STREET		
8 OF 13	STA 0+94 TO 2+00	SE-16-08
9 OF 13	STA 2+00 TO 2+88	SE-16-09
CARRUTHERS AVENUE MCKENZIE STREET TO MCGREGOR STREET		
10 OF 13	STA 0+72 TO 2+00	SE-16-10
11 OF 13	STA 2+00 TO 2+98	SE-16-11
CARRUTHERS AVENUE POWERS STREET TO SALTER STREET		
12 OF 13	STA 0+94 TO 2+00	SE-16-12
13 OF 13	STA 2+00 TO 2+86	SE-16-13

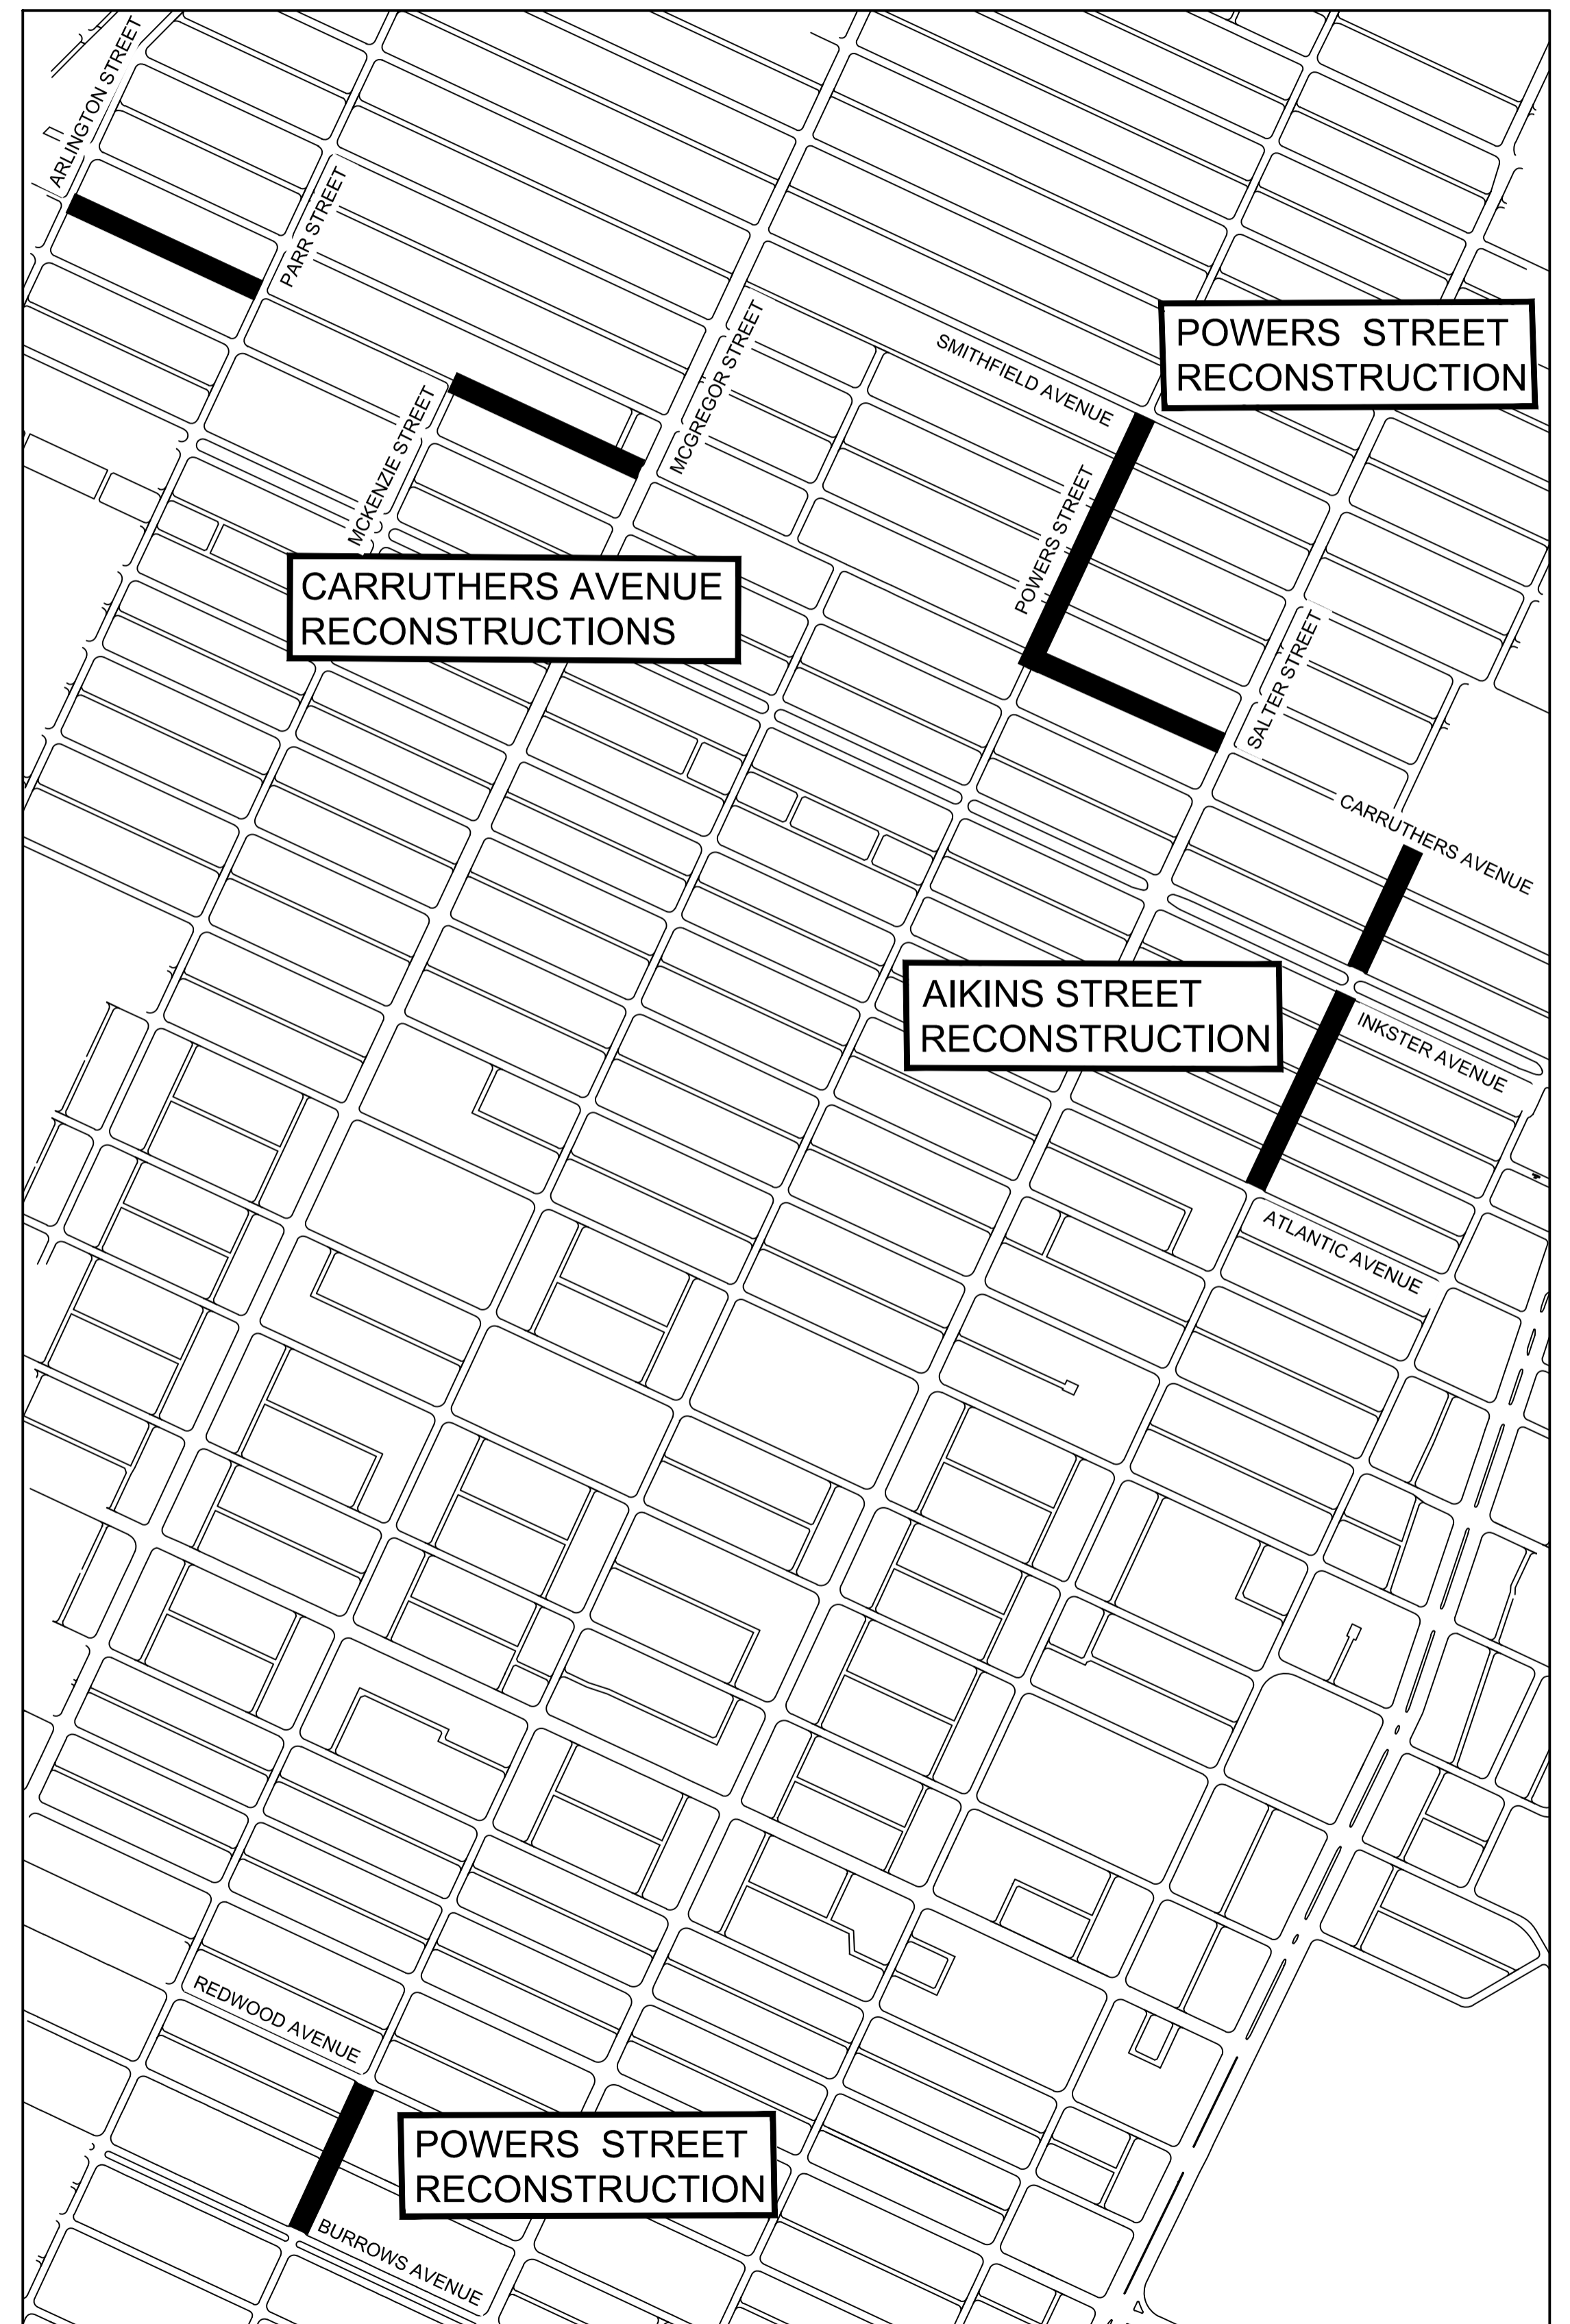

RELEASED FOR CONSTRUCTION BY:

STREETS PROJECT ENGINEER

DATE: 16/03/29