

AMARYNTH CRESCENT (SOUTH LEG) - #36 AMARYNTH CR TO SCHOOL RD



AYR BOULEVARD - KELVIN BV TO GRANT AV

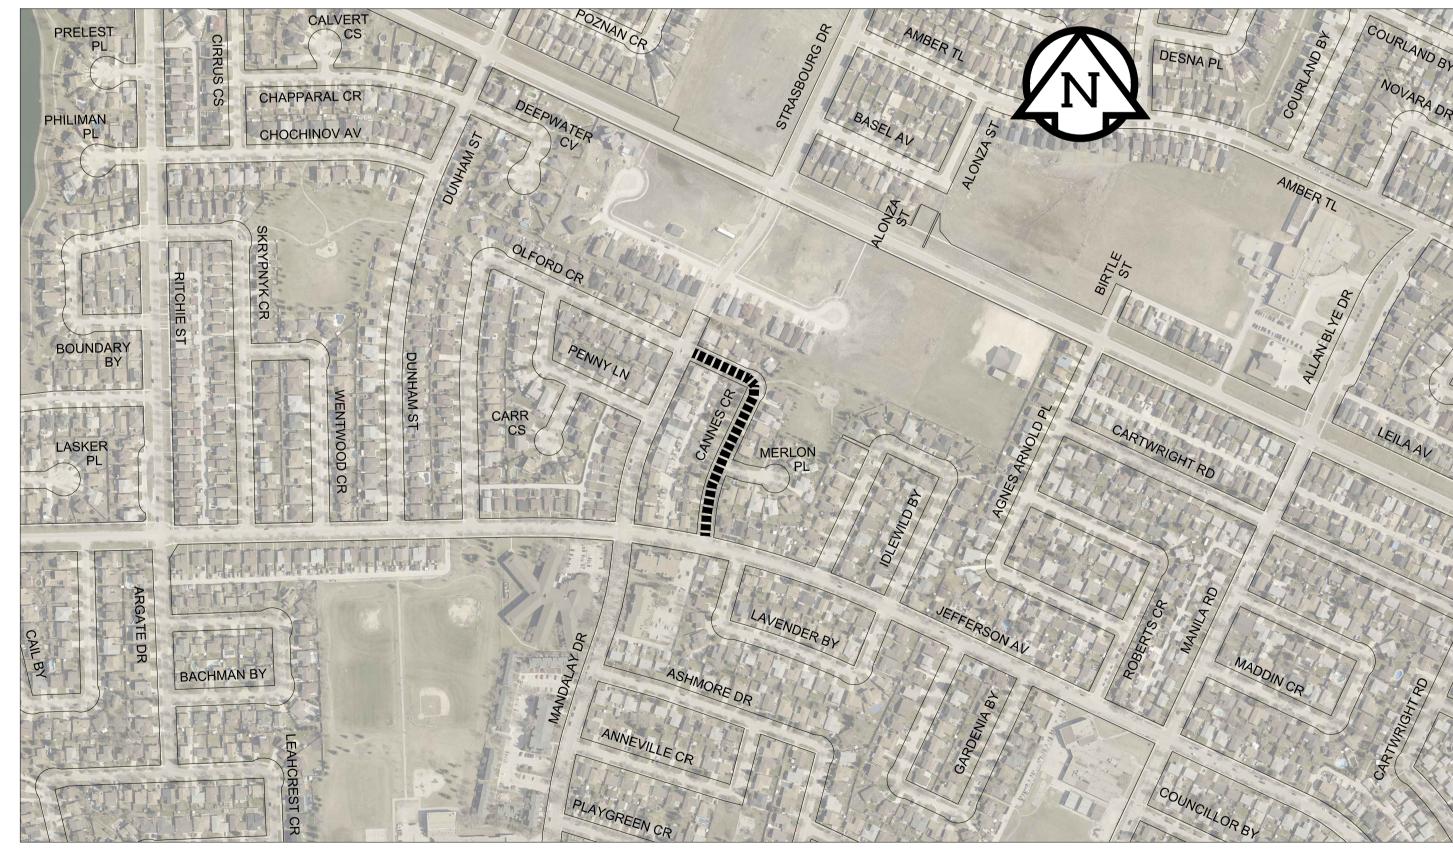

CANNES CRESCENT - MANDALAY DR TO JEFFERSON AV

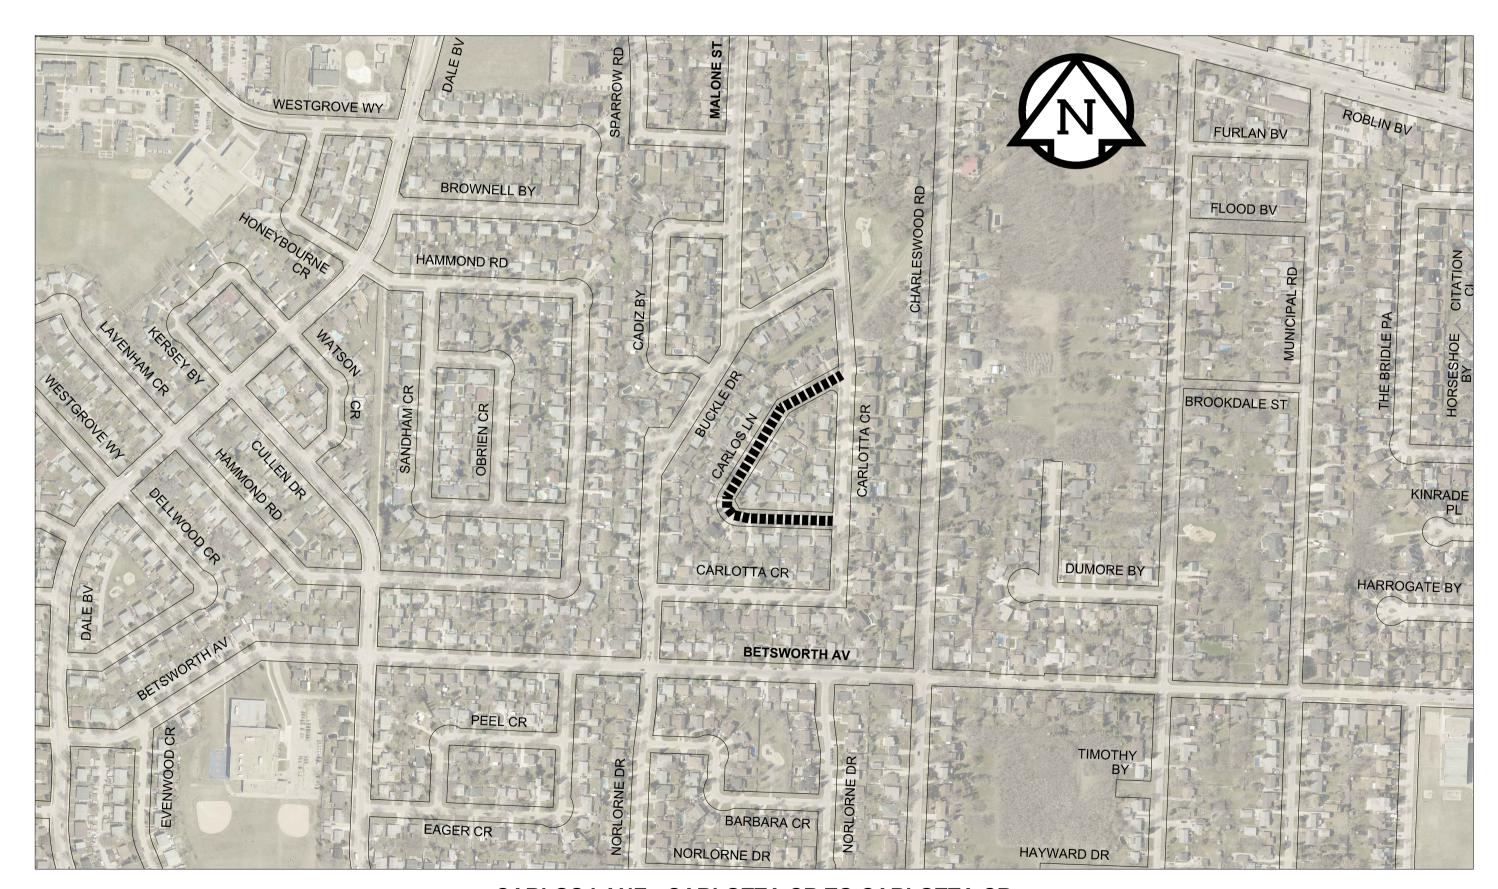

CARLOS LANE - CARLOTTA CR TO CARLOTTA CR

BID OPPORTUNITY No. 654-2016

LEGEND

LIMIT OF CONSTRUCTION BUS ROUTE

SCALE: 1:4,000


Certificate of Authorization MORRISON HERSHFIELD No. 1736

LOCATION APPROVED UNDERGROUND STRUCTURES

BM ELEV SUPR. U/G STRUCTURES DATE COMMITTEE LOCATION OF UNDERGROUND STRUCTURES AS SHOWN ARE BASED ON THE BEST INFORMATION AVAILABLE. BUT NO
GUARANTEE IS GIVEN THAT ALL EXISTING
UTILITIES ARE SHOWN OR THAT THE GIVEN
LOCATIONS ARE EXACT. CONFIRMATION OF EXISTENCE AND EXACT LOCATION OF ALL SERVICES MUST BE OBTAINED FROM THE INDIVIDUAL UTILITIES BEFORE PROCEEDING WITH CONSTRUCTION.

					DE BY
					DF
					BY
					HC
	Α	ISSUED FOR TENDER	16/07/26	RPB	VE
	А	1330ED FOR TENDER	10/07/20	KFB	
	No.	REVISIONS	YY/MM/DD	BY	DA

MORRISON HERSHFIELD CHECKED BY RPB RAWN APPROVED BWB DML RELEASED FOR CONSTRUCTION 1:4000 HOR. SCALE N/A ERT. SCALE

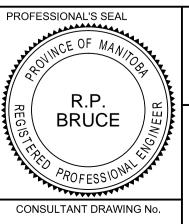

W160029-PL01-North.dwg

THE CITY OF WINNIPEG PUBLIC WORKS DEPARTMENT ENGINEERING DIVISION Winnipeg

CITY DRAWING NUMBER N/A 2016 THIN BITUMINOUS OVERLAY (TBO) PROGRAM, NORTH CONTRACT

AMARYNTH CR (S LEG), AYR BV,

CANNES CR & CARLOS LN

DRAWING No.

METRIC
WHOLE NUMBERS INDICATE MILLIMETRES
DECIMALIZED NUMBERS INDICATE METRES