

EMILY STREET (NORTHBOUND) - McDERMOT AV TO NOTRE DAME AV

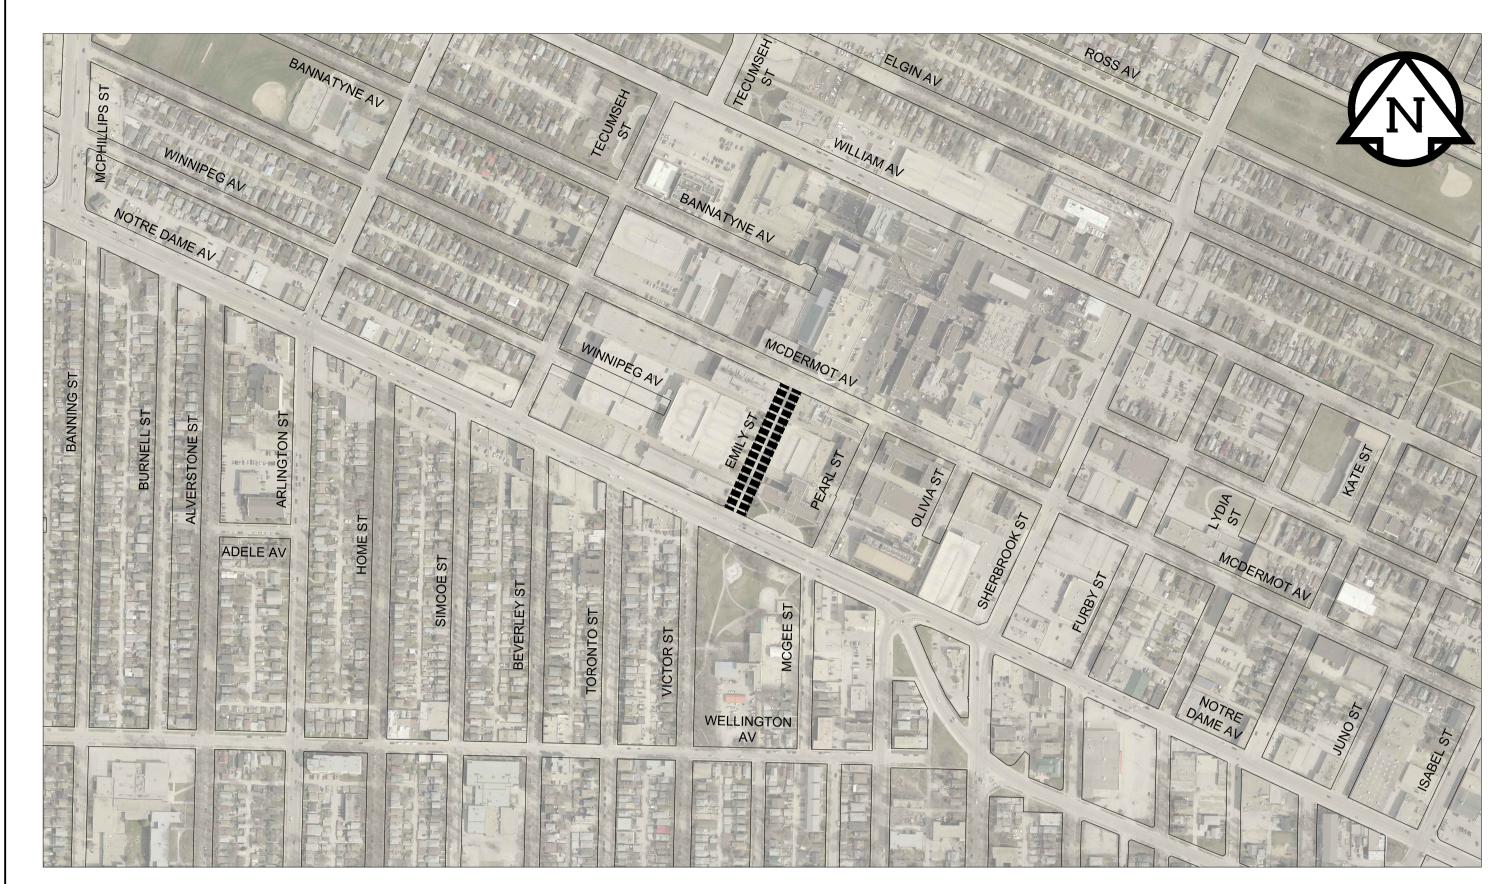

EMILY STREET (SOUTHBOUND) - McDERMOT AV TO NOTRE DAME AV



HEWITT CRESCENT - ELDRIDGE AV TO HANEY ST

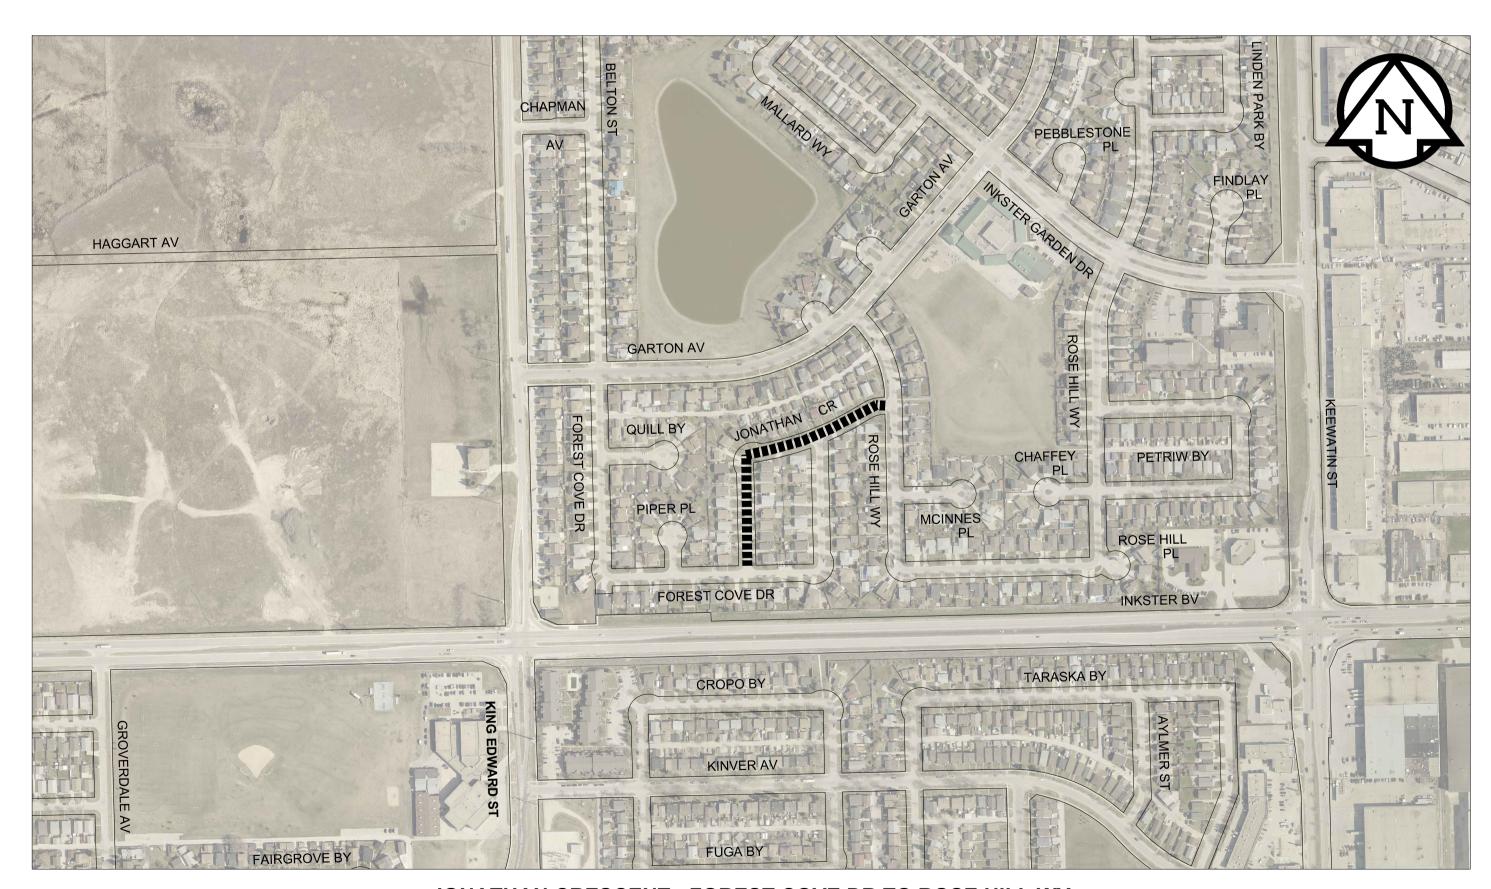

JONATHAN CRESCENT - FOREST COVE DR TO ROSE HILL WY

DID ODDODTHNITY No. 654 2046

LEGEND

BUS ROUTE

LIMIT OF CONSTRUCTION

SCALE: 1:4,000

Certificate of Authorization MORRISON HERSHFIELD No. 1736

LOCATION APPROVED UNDERGROUND STRUCTURES SUPR. U/G STRUCTURES DATE COMMITTEE LOCATION OF UNDERGROUND STRUCTURES AS SHOWN ARE BASED ON THE BEST INFORMATION AVAILABLE. BUT NO GUARANTEE IS GIVEN THAT ALL EXISTING UTILITIES ARE SHOWN OR THAT THE GIVEN LOCATIONS ARE EXACT. CONFIRMATION OF EXISTENCE AND EXACT LOCATION OF ALL SERVICES MUST BE OBTAINED FROM THE INDIVIDUAL UTILITIES BEFORE PROCEEDING WITH CONSTRUCTION.

D s	BM ELEV					
_						
ES						
N OF						
)F						
	lΑ	ISSUED FOR TENDER	16/07/26	RPB		

YY/MM/DD BY

No. REVISIONS

MORRISON HERSHFIELD CHECKED BY APPROVED DRAWN BWB DML RELEASED FOR CONSTRUCTION 1:4000 HOR. SCALE N/A VERT. SCALE

16/07/11

PROFESSIONAL'S SEAL	@ THE CITY OF V	
R P	Winnipeg PUBLIC WORKS DE ENGINEERING DI	
BRUCE BRUCE	2016 THIN BITUMINOUS OVERLAY (TBO PROGRAM, NORTH CONTRACT))
CONSULTANT DRAWING No. W160029-PI 02-North.dwg	EMILY ST NBOUND, EMILY ST SBOUND HEWITT CR & JONATHAN CR	١,

			ВІ	D OPPORTUNIT	Y No. 654-2016
@ T	HE	CITY	OF	WINN	IPEG
	PUI	BLIC WO I	RKS D	EPARTM	ENT
innipeg		ENGINE	ERING I	DIVISION	

2016 THIN BITUMINOUS OVERLAY (TBO) PROGRAM, NORTH CONTRACT

HEWITT CR & JONATHAN CR

		N/A		
SHEET	2	OF	4	
DRAWING No.				REV
2				Α

METRIC
WHOLE NUMBERS INDICATE MILLIMETRES
DECIMALIZED NUMBERS INDICATE METRES