

LANARK STREET - KINGSWAY TO ACADEMY RD



LIVINIA AVENUE - KNOX ST TO BUCHANAN BV

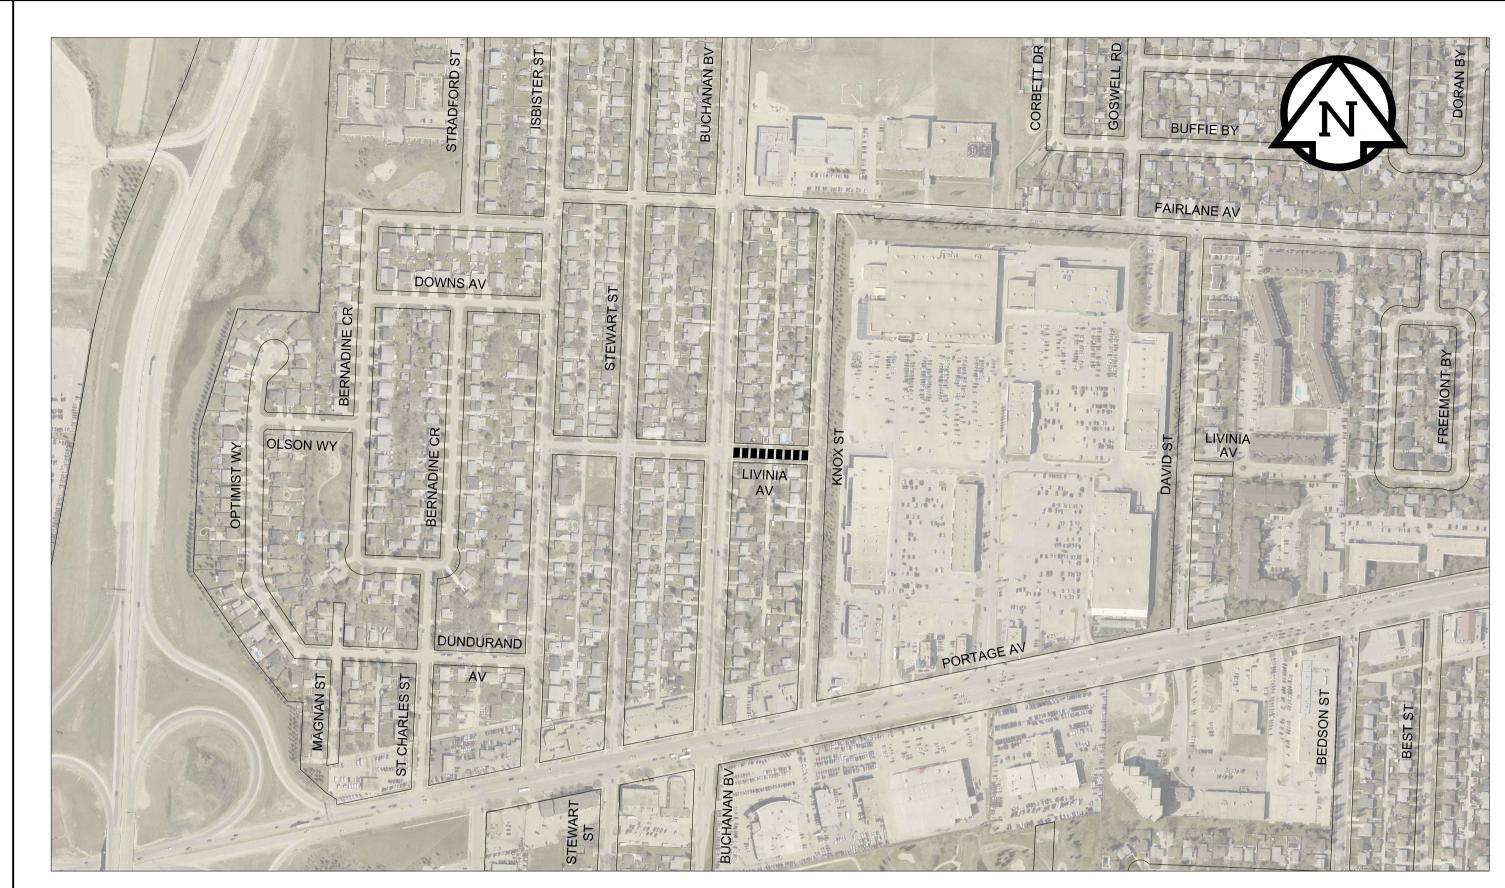

MANITOBA AVENUE - SALTER ST TO McGREGOR ST

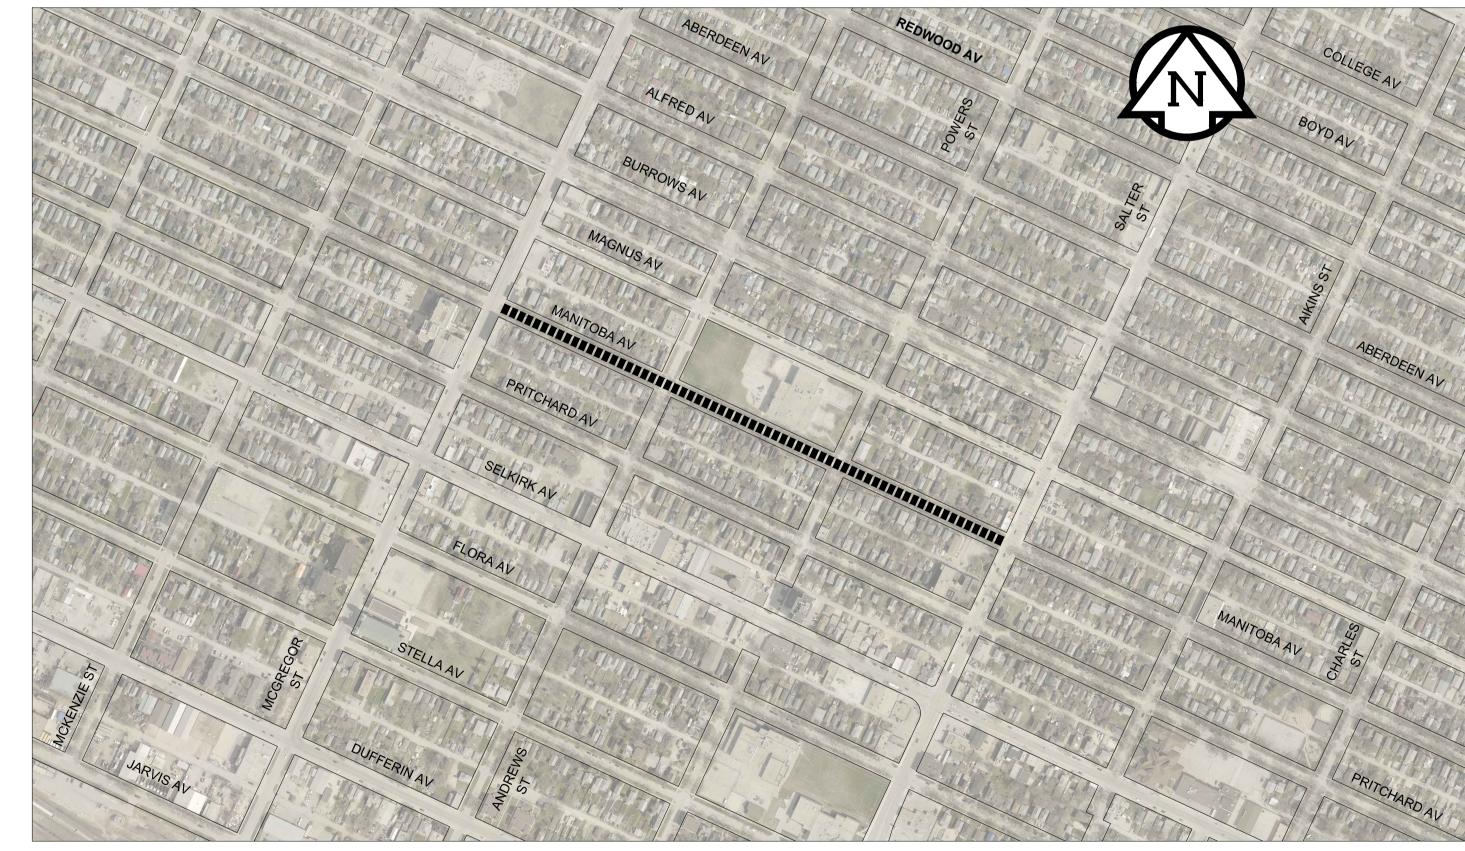

MANOR HOUSE COURT - MAPLEGLEN DR TO MAPLEGLEN DR

LEGEND

■■■■■■ LIMIT OF CONSTRUCTION BUS ROUTE

SCALE: 1:4,000

MORRISON HERSHFIELD No. 1736

LOCATION APPROVED UNDERGROUND STRUCTURES	BM ELE	V			
SUPR. U/G STRUCTURES DATE COMMITTEE					
NOTE: LOCATION OF UNDERGROUND STRUCTURES AS SHOWN ARE BASED ON THE BEST					DESIG BY
INFORMATION AVAILABLE. BUT NO GUARANTEE IS GIVEN THAT ALL EXISTING UTILITIES ARE SHOWN OR THAT THE GIVEN					DRAW BY
LOCATIONS ARE EXACT. CONFIRMATION OF EXISTENCE AND EXACT LOCATION OF ALL SERVICES MUST BE OBTAINED FROM THE					HOR.
INDIVIDUAL UTILITIES BEFORE PROCEEDING	Α	ISSUED FOR TENDER	16/07/26	RPB	VEIXII
WITH CONSTRUCTION.	No.	REVISIONS	YY/MM/DD	BY	DATE

Мо	RRISON F	 	LD
DESIGNED BY	JGK	CHECKED BY	RPB
DRAWN BY	DML	APPROVED BY	BWB
HOR. SCALE VERT. SCALE	1:4000 N/A	RELEASED FOR CONSTRUCTION	

PROFESSIONAL'S SEAL
2 OVINCE OF MANITOR
BRUCE BRUCE
R.P. BRUCE BRUCE PROFESSIONAL
NOFE2210
CONSULTANT DRAWING No.
W160029-PL03-North.dwg

				BI	D OPPORTU	NITY No. 654-	201
	@ TI	HE	CITY	OF	WIN	NIPE	G
	Winnipeg	PU	BLIC WO ENGINE		EPART DIVISION	MENT	
_	•						

ENGINEERING DIVISION 2016 THIN BITUMINOUS OVERLAY (TBO)
PROGRAM, NORTH CONTRACT

CITY DRAWING NUMBER
N/A
SHEET 3 OF 4

LANARK ST, LIVINIA AV,

MANITOBA AV & MANOR HOUSE CT

-,	IN/A				
	SHEET	3	OF	4	
	DRAWING	3 No.			REV
		3			Α

METRIC
WHOLE NUMBERS INDICATE MILLIMETRES
DECIMALIZED NUMBERS INDICATE METRES